


DIAPHRAGM ELEVATION AT WEST ABUTMENT
(Looking west)

Note: Work this sheet with sheet 13 of 26.

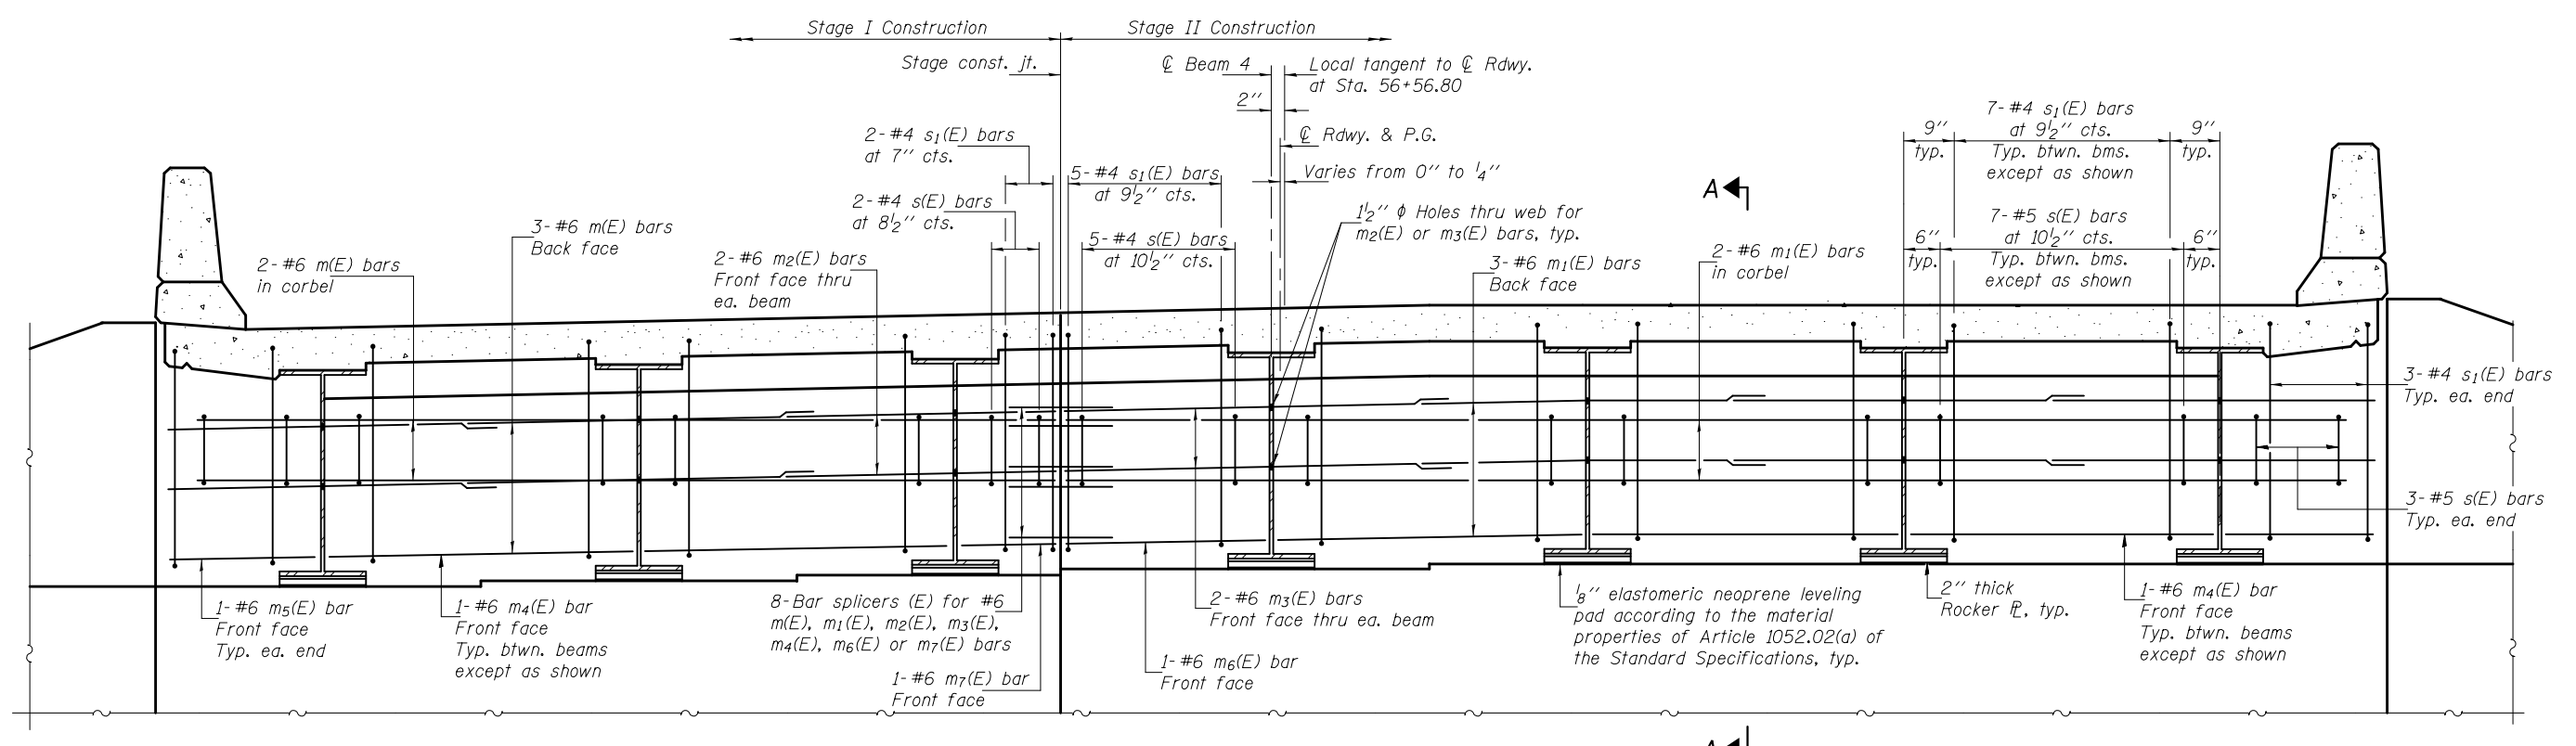

DIAPHRAGM ELEVATION AT EAST ABUTMENT
(Looking east)

DESIGNED - Stephen M. Ryan	EXAMINED - <i>Thomas J. Domagalak</i> ENGINEER OF BRIDGE DESIGN	DATE - MARCH 20, 2012	STATE OF ILLINOIS DEPARTMENT OF TRANSPORTATION	INTEGRAL ABUTMENT DIAPHRAGM DETAILS STRUCTURE NO. 060-0204	F.A.S. RTE. - 770	SECTION - 64-1BR	COUNTY - MADISON	TOTAL SHEETS - 137	SHEET NO. - 86	
CHECKED - Fess Teklehalmanot	PASSED - <i>Carl P. ...</i> ENGINEER OF BRIDGES AND STRUCTURES	REVISED			CONTRACT NO. 76401					
DRAWN - h.t. duong		REVISED			ILLINOIS FED. AID PROJECT					
CHECKED - GRA/SMR/FT					SHEET NO. 12 OF 26 SHEETS					