


FINAL SURVEY	SURVEYED	DATE
NOTE BOOK	PLOTTED	BY
NO.	TEMPLATE	
	AREAS	
	CHECKED	

ORIGINAL SURVEY	SURVEYED	DATE
NOTE BOOK	PLOTTED	BY
NO.	TEMPLATE	
	AREAS	
	CHECKED	

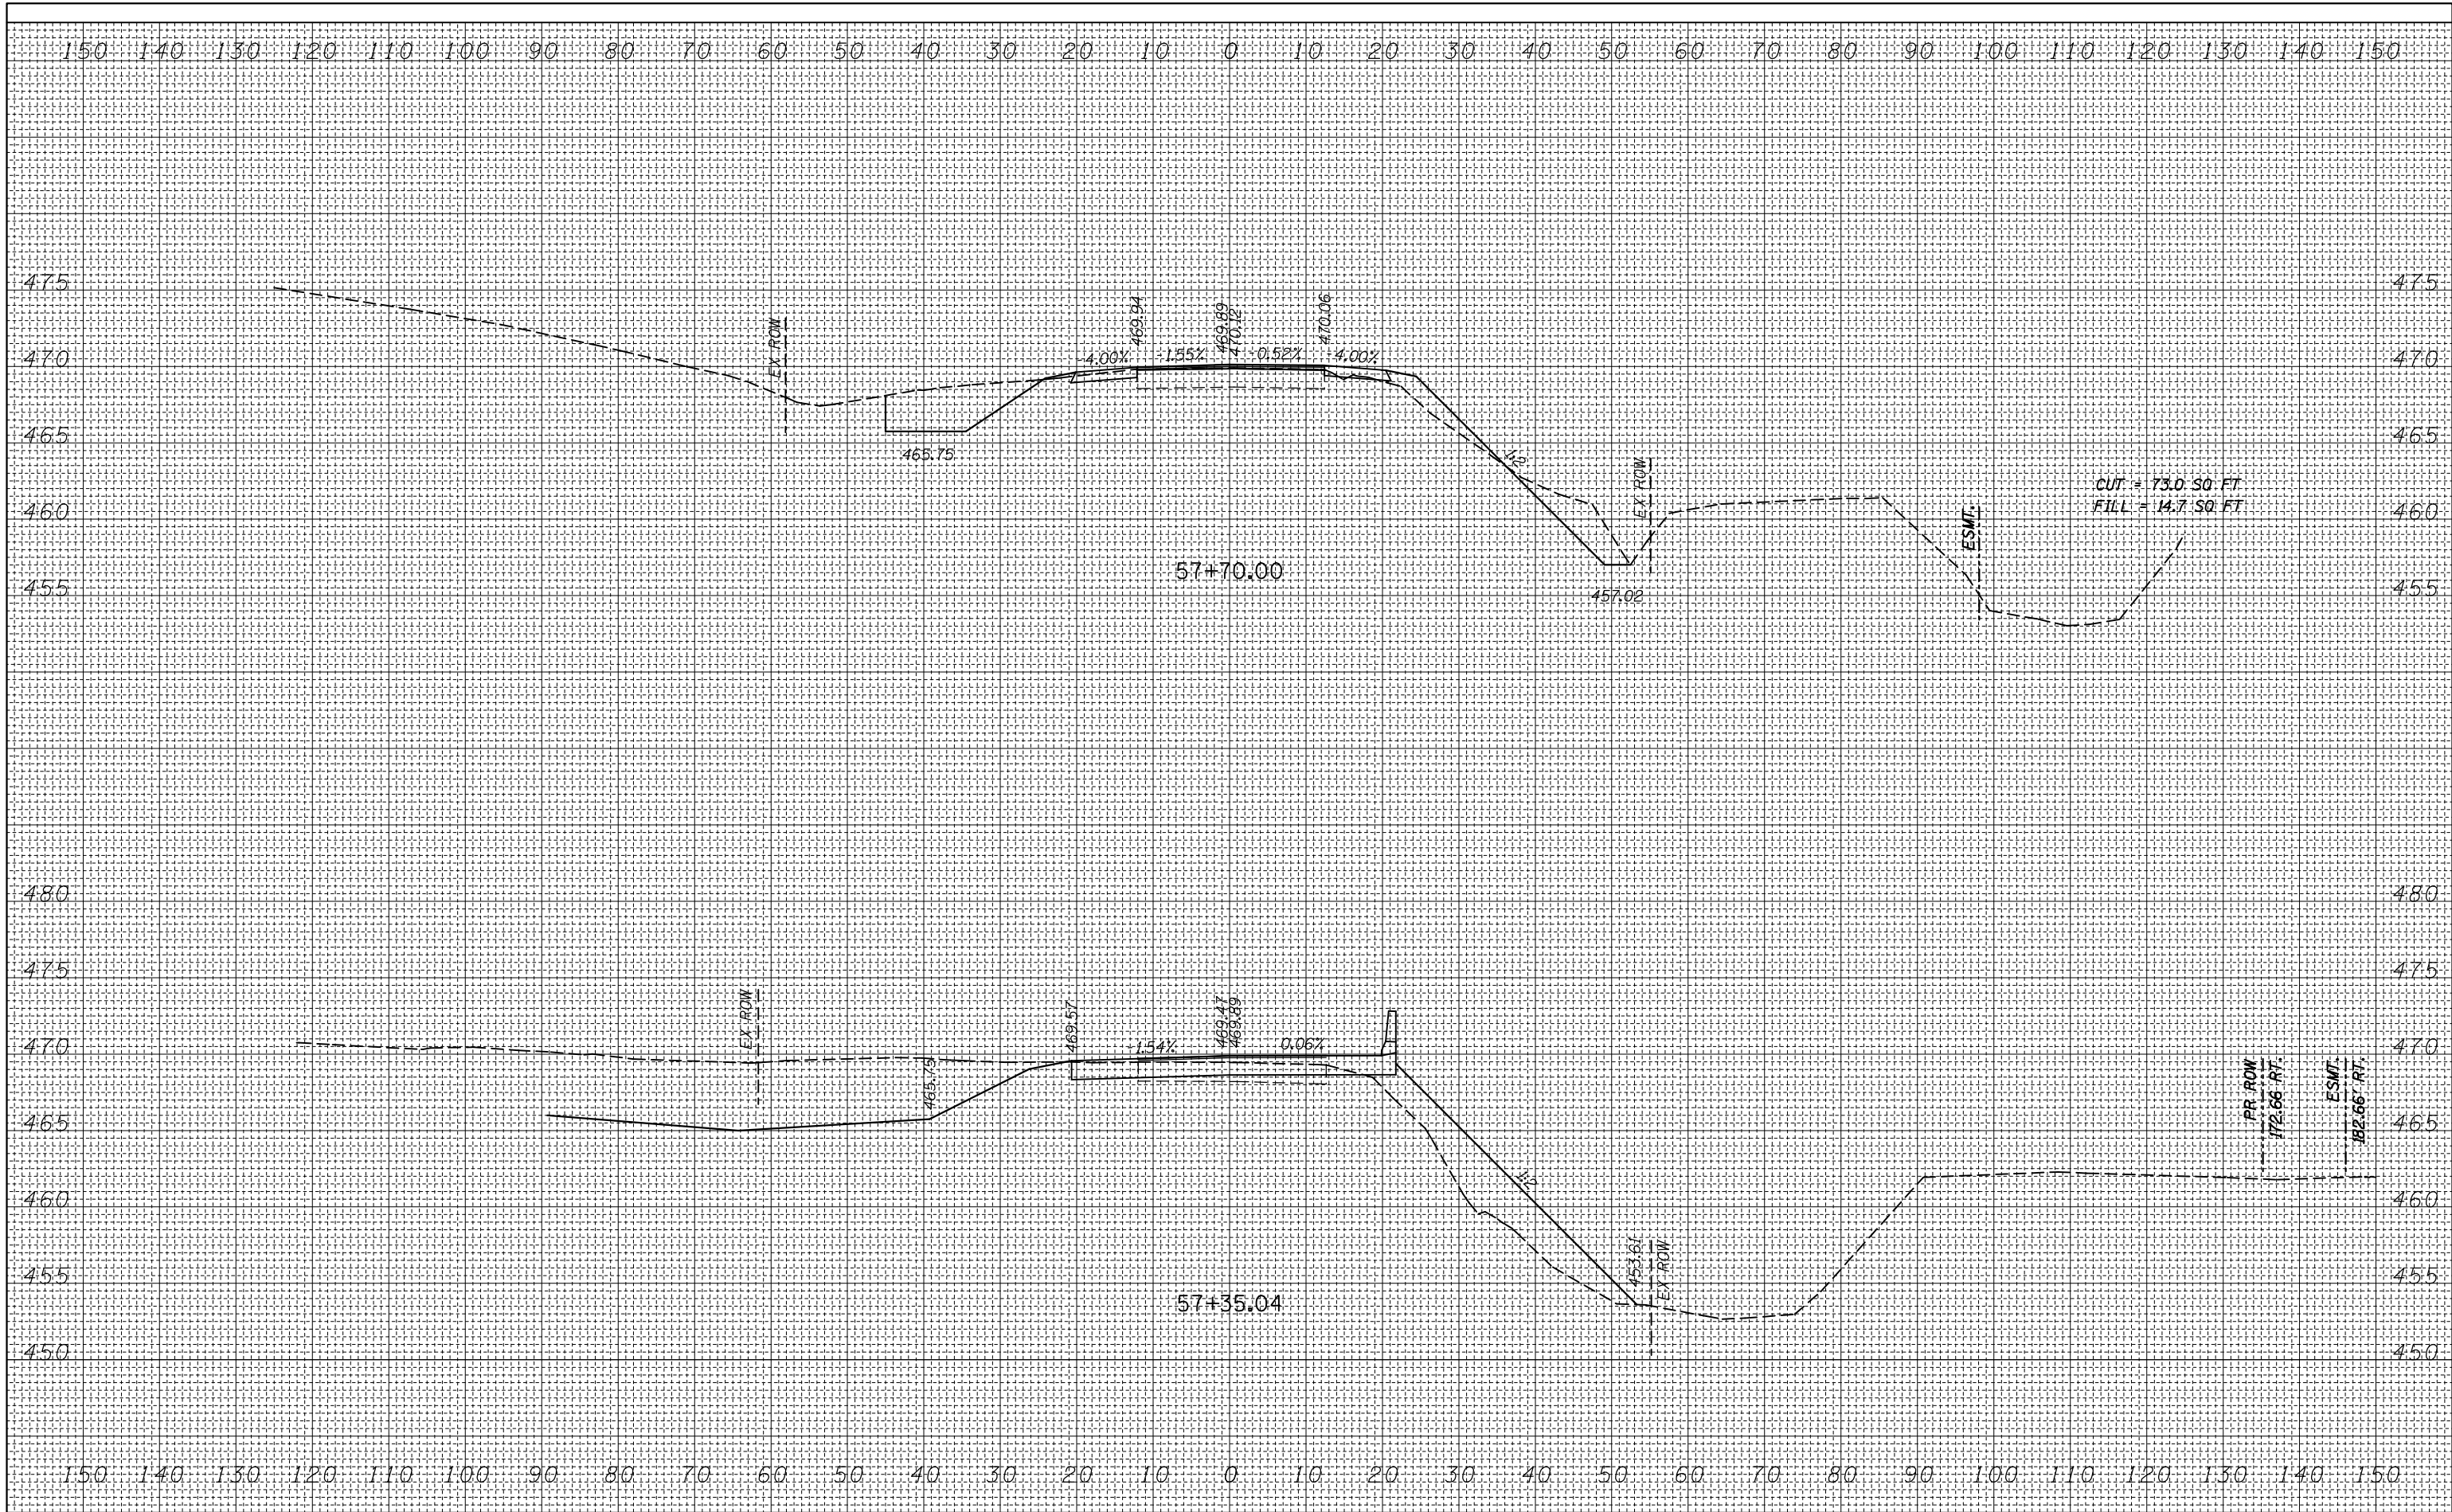

FILE NAME = c:\pw_work\p1dot\harbaugh\139799\0876401-ht-xsh-t-mL.dgn
 USER NAME = harbaughrd
 PLOT SCALE = 20.0000' / in.
 PLOT DATE = 3/8/2012

DESIGNED -	REVISED -
DRAWN -	REVISED -
CHECKED -	REVISED -
DATE -	REVISED -

**STATE OF ILLINOIS
DEPARTMENT OF TRANSPORTATION**

**CROSS SECTIONS
IL ROUTE 157**

SCALE: H=10' V=5 SHEET 7 OF 19 SHEETS STA. 57+35.04 TO STA. 57+70.00

F.A.S. RTE.	SECTION	COUNTY	TOTAL SHEETS	SHEET NO.
770	64-1BR	MADISON	137	112
				CONTRACT NO. 76401

ILLINOIS FED. AID PROJECT