


FINAL SURVEY NO.	SURVEYED PLOTTED TEMPLATE AREAS CHECKED	BY	DATE

ORIGINAL SURVEY NO.	SURVEYED PLOTTED TEMPLATE AREAS CHECKED	BY	DATE

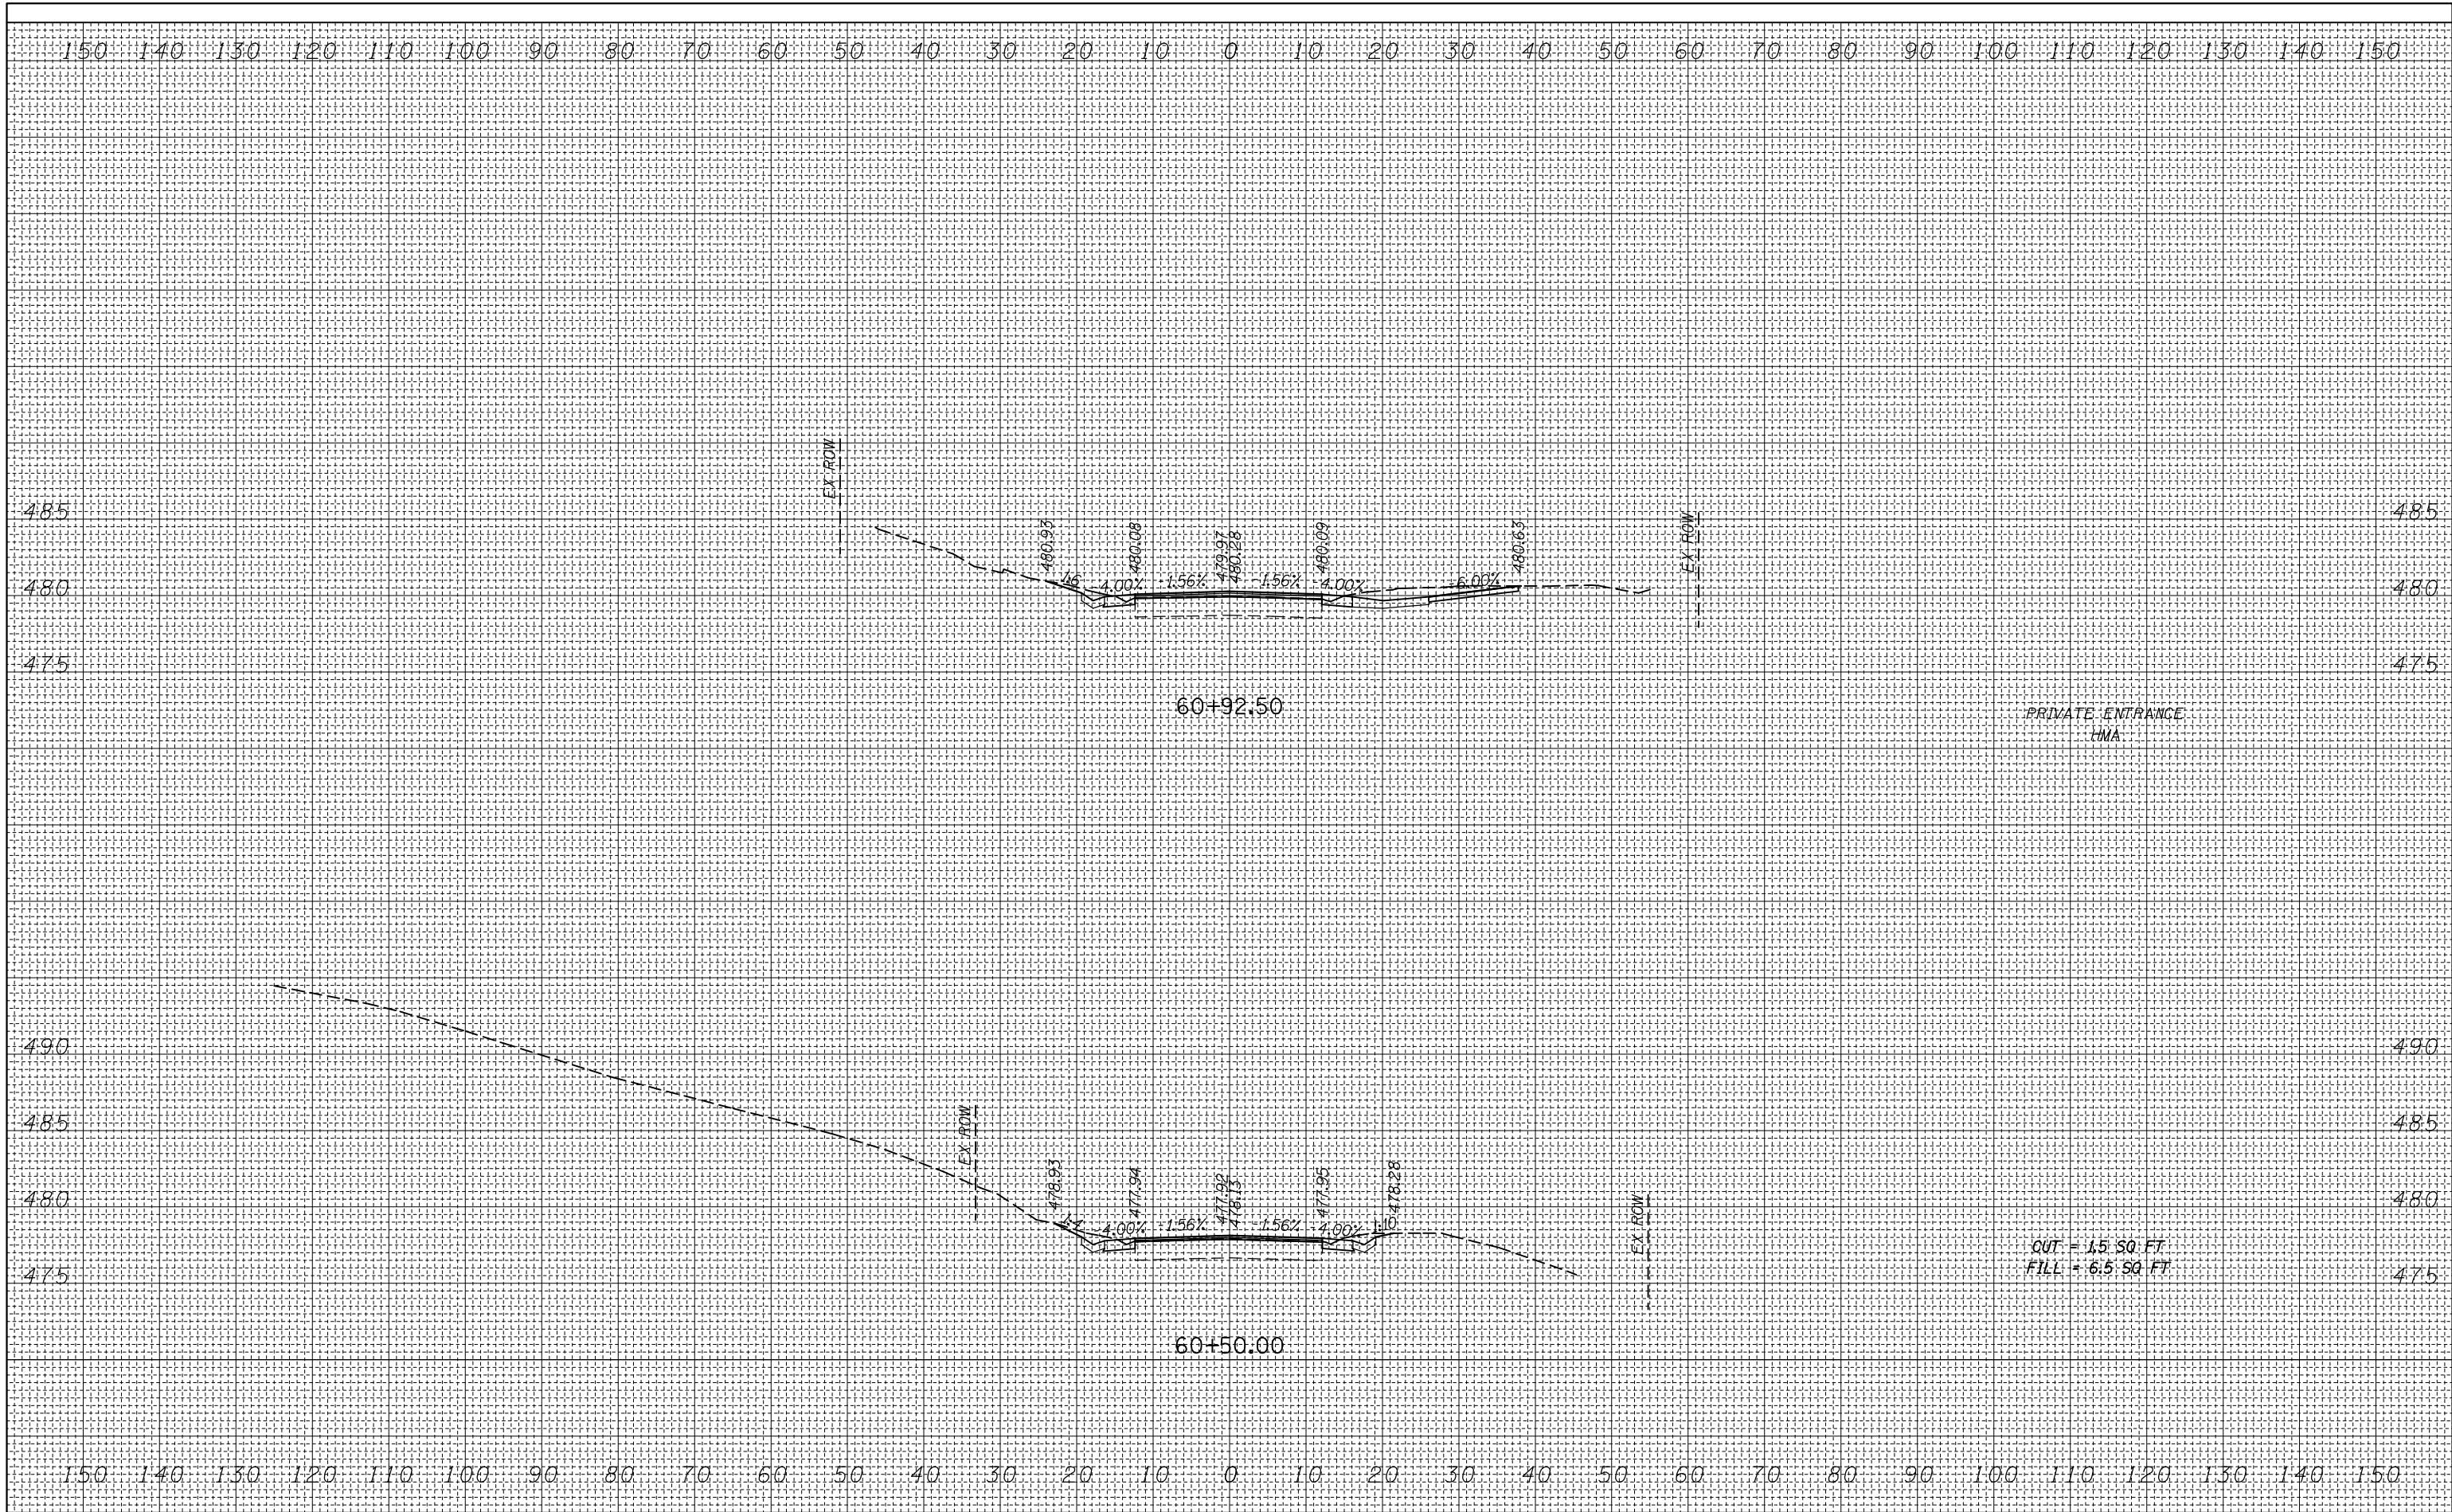

FILE NAME =	USER NAME = harbaughrd	DESIGNED -	REVISED -	<b>STATE OF ILLINOIS</b> <b>DEPARTMENT OF TRANSPORTATION</b>	<b>CROSS SECTIONS</b> <b>IL ROUTE 157</b>	F.A.S. RTE.	SECTION	COUNTY	TOTAL SHEETS	SHEET NO.
es:\pw_work\pwwork\harbaughrd\0139799\0876401-1\ht-xshht-mL.dgn	DRAWN -	REVISED -	770			64-1BR	MADISON	137	115	
PLOT SCALE = 20.0000' / in.	CHECKED -	REVISED -	CONTRACT NO. 76401							
PLOT DATE = 3/8/2012	DATE -	REVISED -	ILLINOIS FED. AID PROJECT							

SCALE: H=10' V=5 SHEET 10 OF 19 SHEETS STA. 60+50.00 TO STA. 60+92.50