


FINAL SURVEY	SURVEYED	BY	DATE
NOTE BOOK	PLOTTED		
NO.	TEMPLATE		
	AREAS		
	CHECKED		

ORIGINAL SURVEY	SURVEYED	BY	DATE
NOTE BOOK	PLOTTED		
NO.	TEMPLATE		
	AREAS		
	CHECKED		

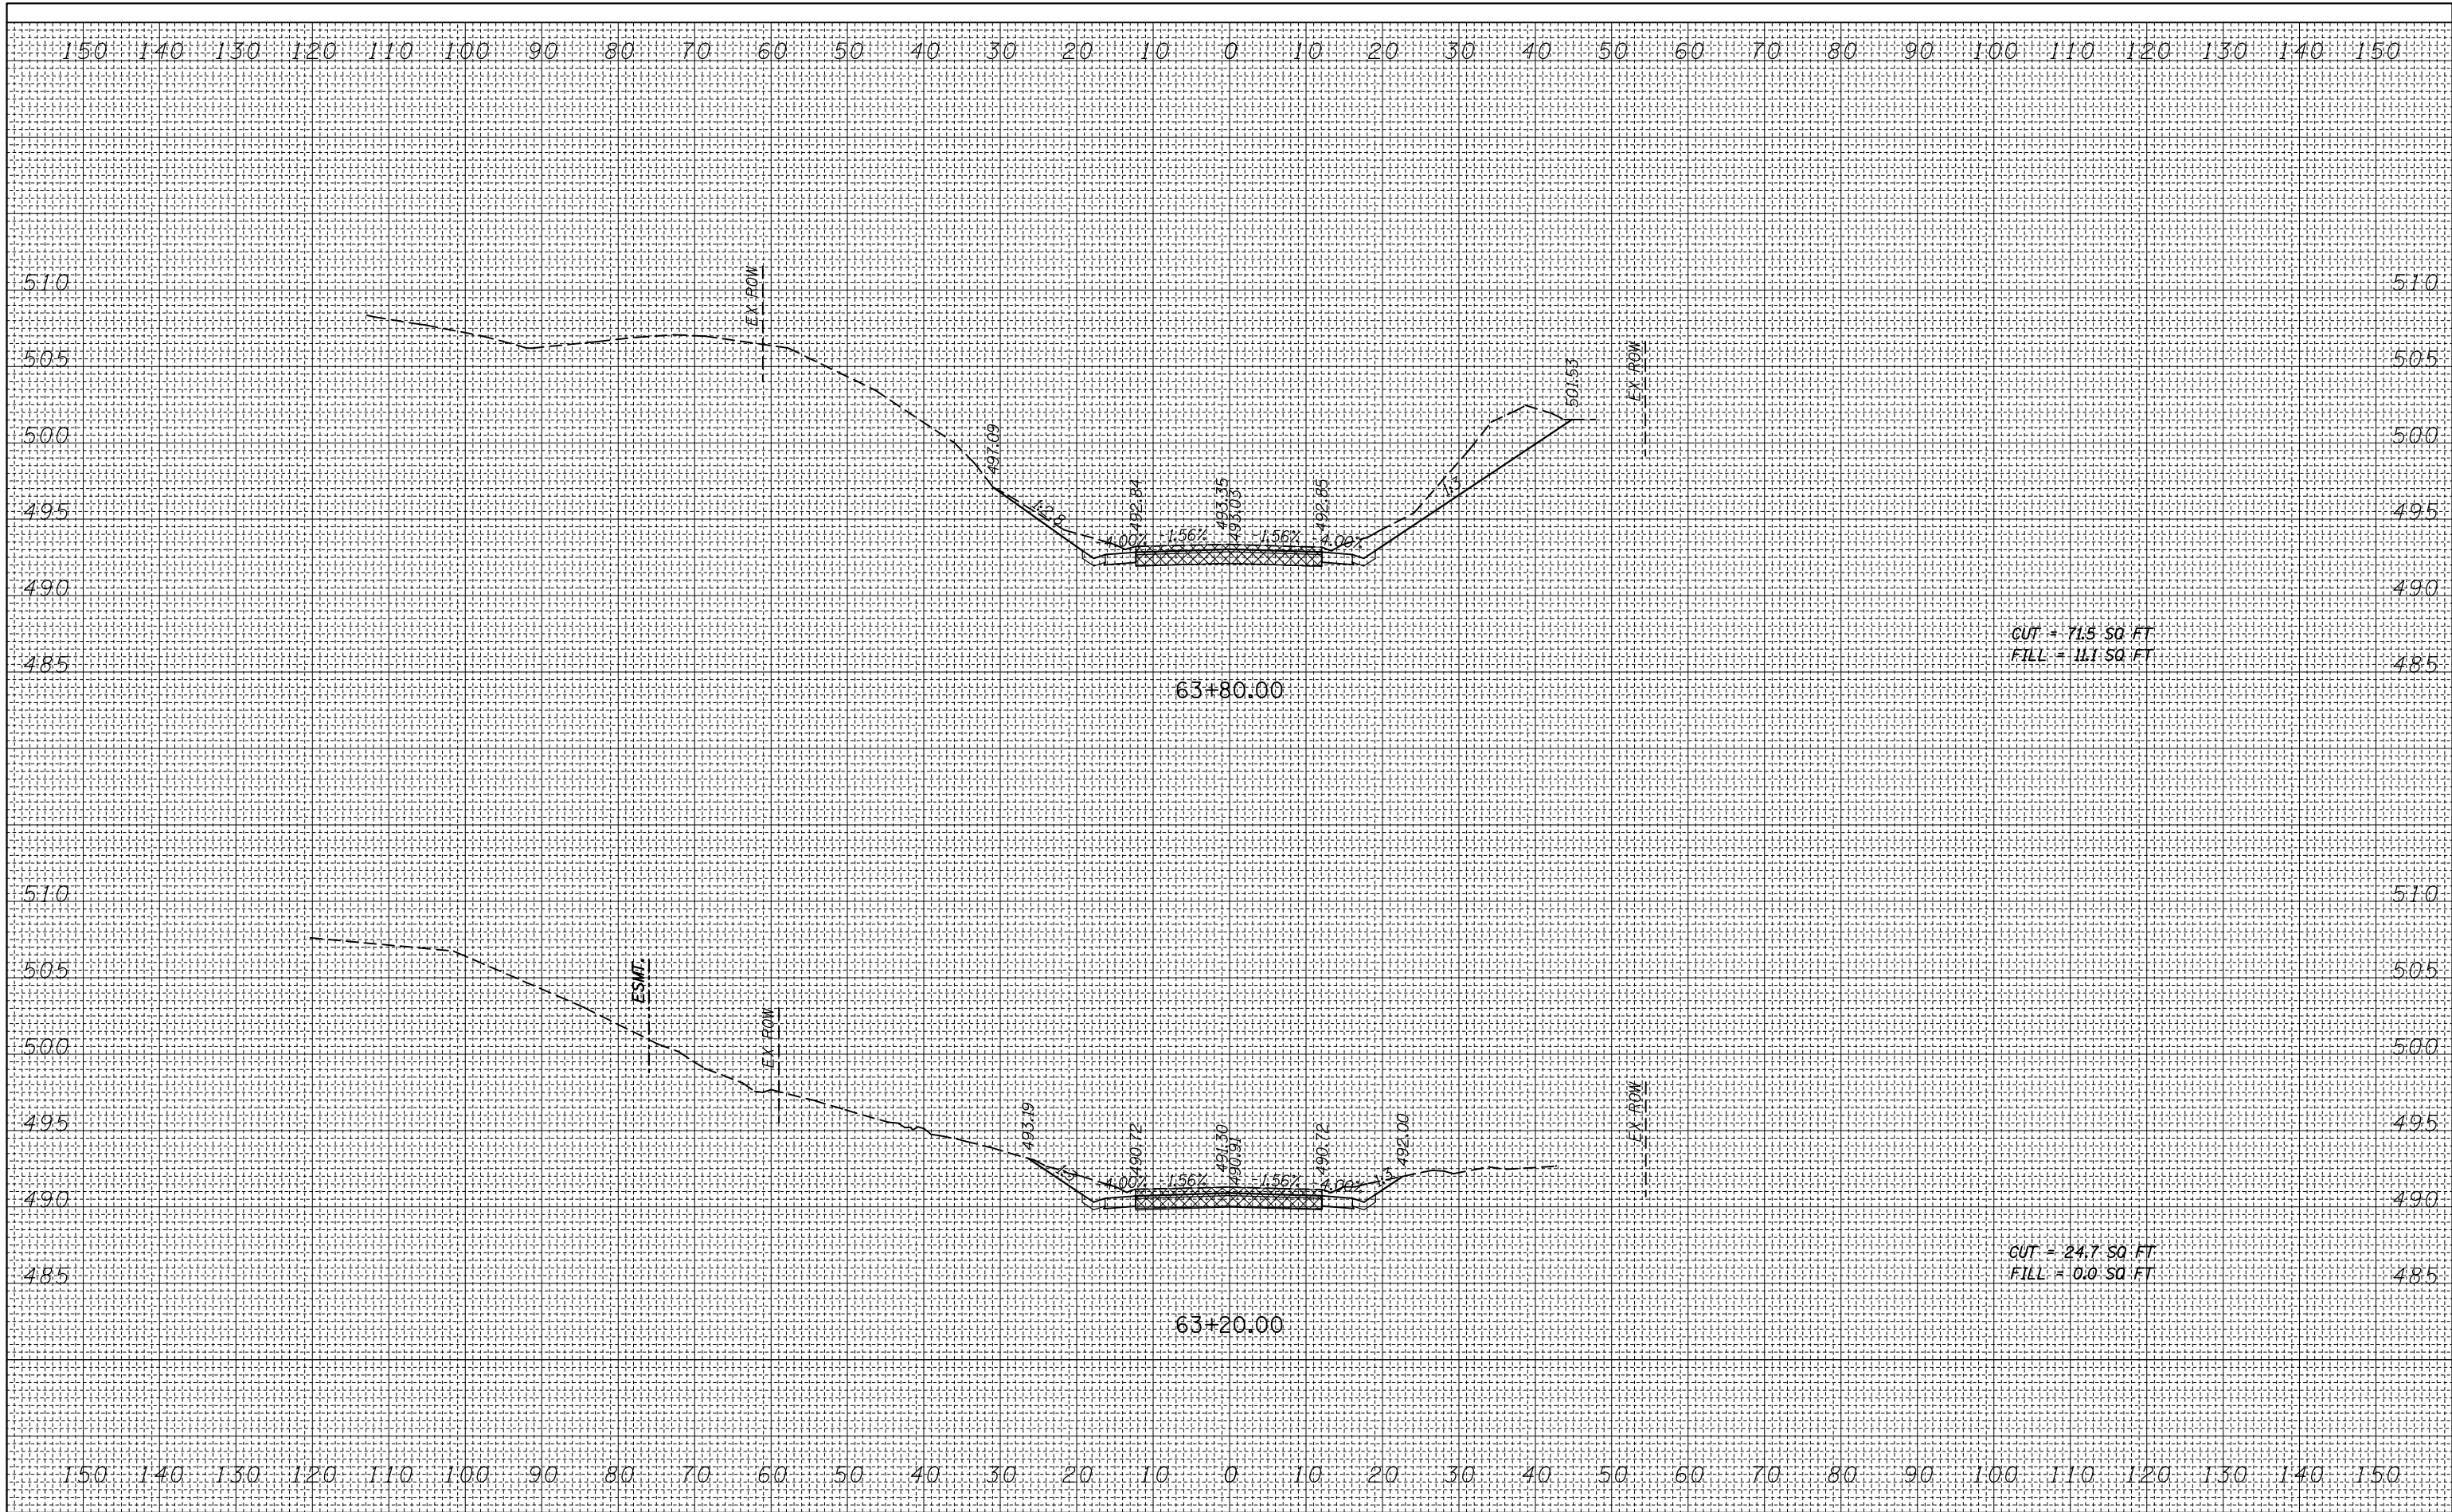

FILE NAME = c:\pw\_work\pwidot\harbaughrd\0139799\0876401-ht-xsh-t-mL.dgn  
 USER NAME = harbaughrd  
 PLOT SCALE = 20.0000' / in.  
 PLOT DATE = 3/8/2012

DESIGNED -	REVISED -
DRAWN -	REVISED -
CHECKED -	REVISED -
DATE -	REVISED -

**STATE OF ILLINOIS  
 DEPARTMENT OF TRANSPORTATION**

**CROSS SECTIONS  
 IL ROUTE 157**  
 SCALE: H=10' V=5 SHEET 14 OF 19 SHEETS STA. 63+20.00 TO STA. 63+80.00

F.A.S. RTE.	SECTION	COUNTY	TOTAL SHEETS	SHEET NO.
770	64-1BR	MADISON	137	119
			CONTRACT NO. 76401	
ILLINOIS FED. AID PROJECT				