


FINAL SURVEY NO.	SURVEYED PLOTTED TEMPLATE AREAS CHECKED	BY	DATE

ORIGINAL SURVEY NO.	SURVEYED PLOTTED TEMPLATE AREAS CHECKED	BY	DATE

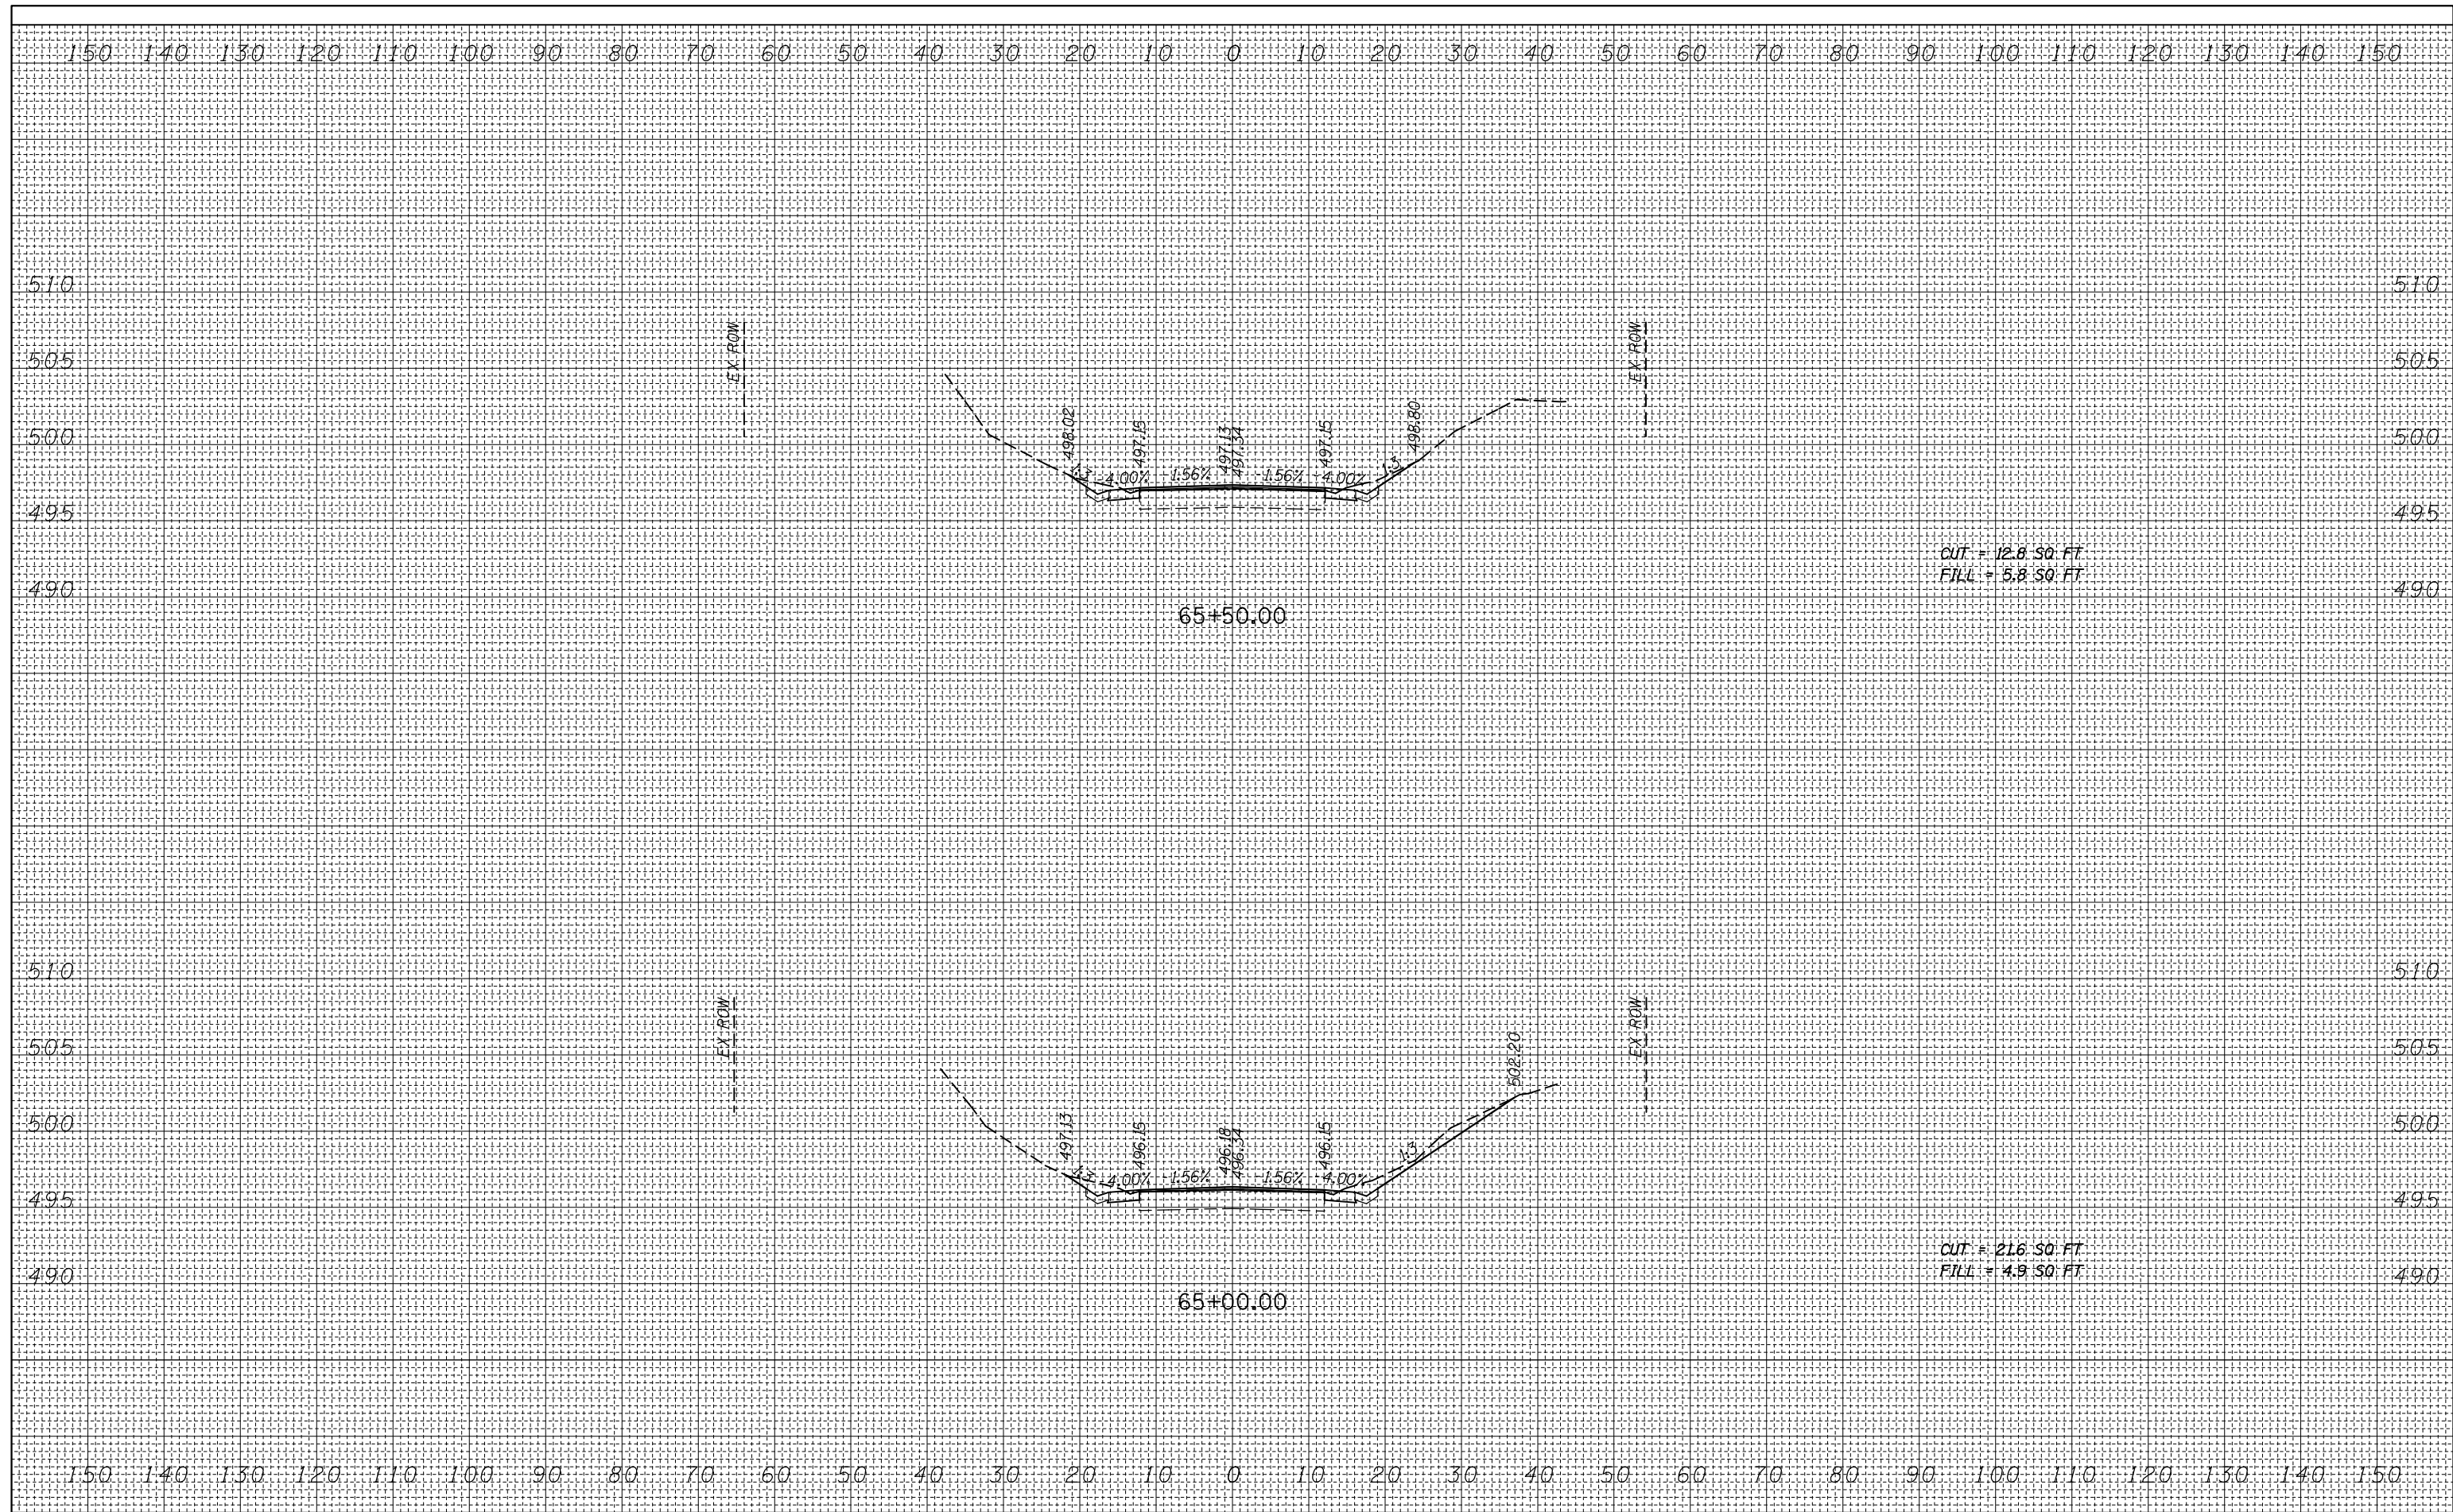

FILE NAME = c:\pw_work\pwork\harbaughrd\0139799\0876401-ht-xshht-mL.dgn
 USER NAME = harbaughrd
 PLOT SCALE = 20.0000' / in.
 PLOT DATE = 3/8/2012

DESIGNED -	REVISIED -
DRAWN -	REVISIED -
CHECKED -	REVISIED -
DATE -	REVISIED -

**STATE OF ILLINOIS
DEPARTMENT OF TRANSPORTATION**

**CROSS SECTIONS
IL ROUTE 157**
 SCALE: H=10' V=5 SHEET 16 OF 19 SHEETS STA. 65+00.00 TO STA. 65+50.00

F.A.S. RTE. 770	SECTION 64-1BR	COUNTY MADISON	TOTAL SHEETS 137	SHEET NO. 121
			CONTRACT NO. 76401	
ILLINOIS FED. AID PROJECT				