


|                  |                                |    |      |
|------------------|--------------------------------|----|------|
| FINAL SURVEY NO. | SURVEYED PLOTTED AREAS CHECKED | BY | DATE |
| NOTE BOOK NO.    | TEMPLATE AREAS CHECKED         |    |      |

|                     |                                |    |      |
|---------------------|--------------------------------|----|------|
| ORIGINAL SURVEY NO. | SURVEYED PLOTTED AREAS CHECKED | BY | DATE |
|                     |                                |    |      |

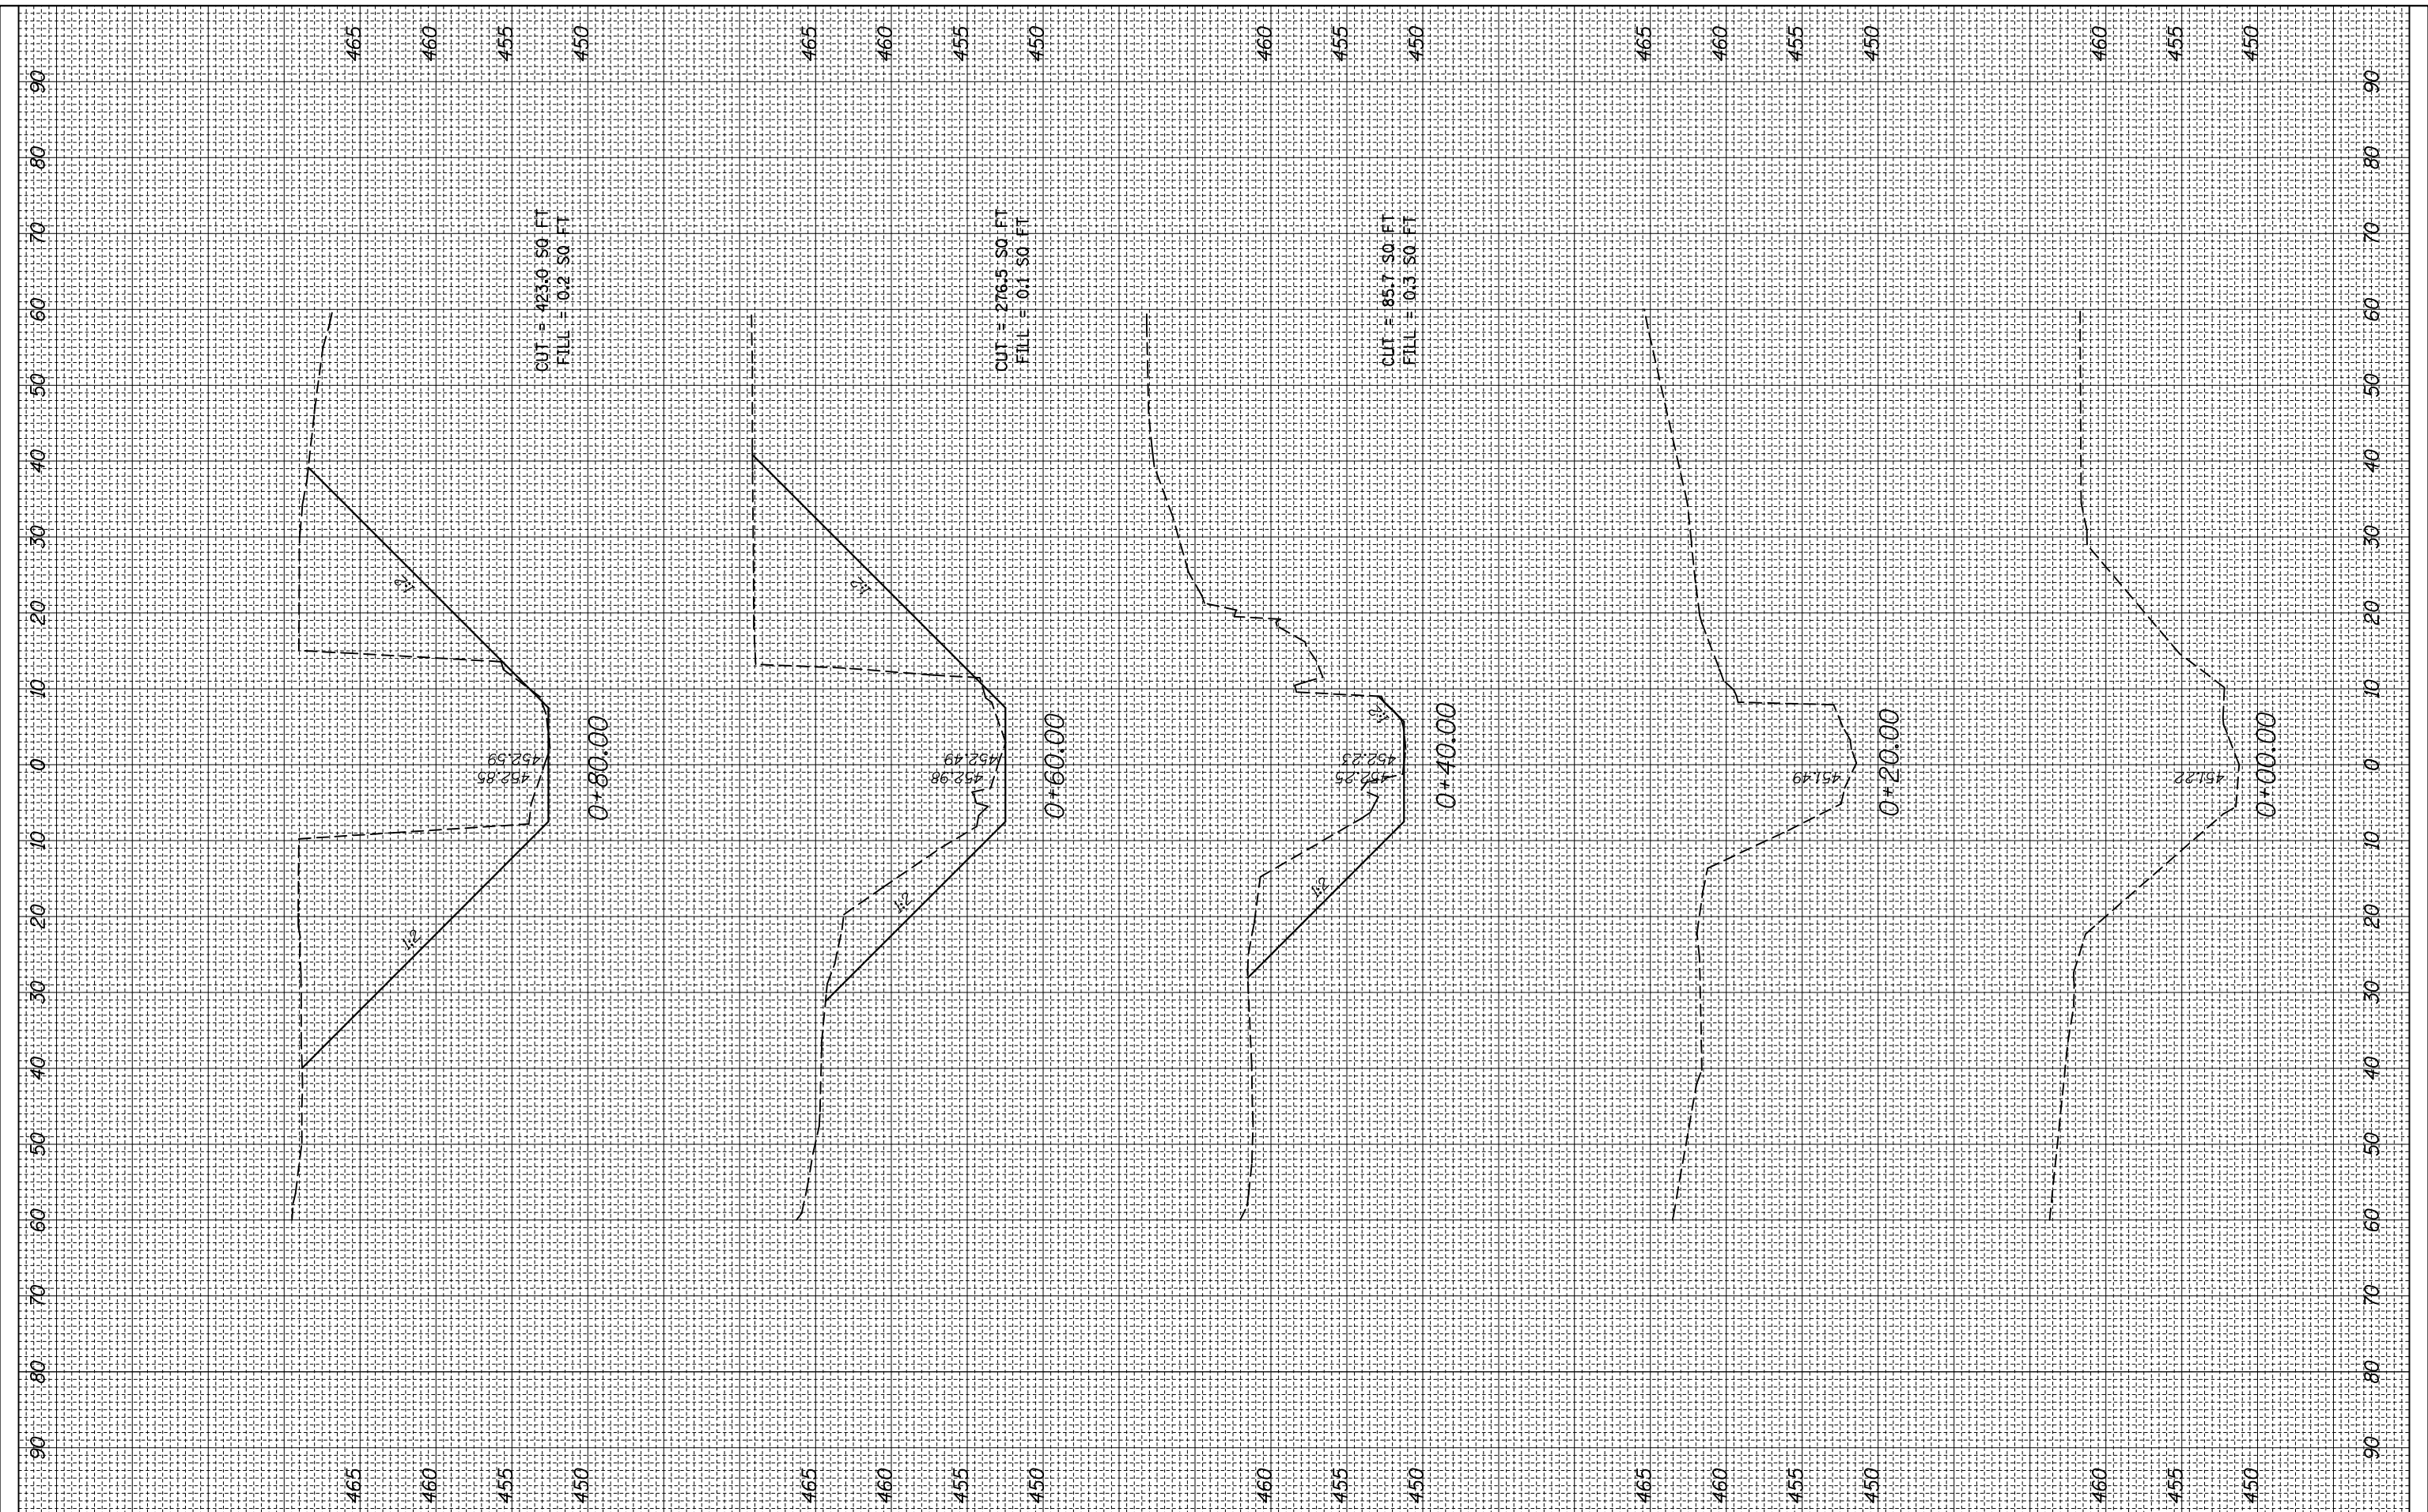

FILE NAME = c:\pw\_work\pwidot\harbaughrd\0139799\0876401-ht-xssht-chn.dgn

USER NAME = harbaughrd  
 DESIGNED -  
 DRAWN -  
 PLOT SCALE = 20.0000' / in.  
 CHECKED -  
 PLOT DATE = 3/8/2012  
 DATE -

REVISOR -  
 REVISION -  
 REVISION -  
 REVISION -

**STATE OF ILLINOIS  
 DEPARTMENT OF TRANSPORTATION**

**CROSS SECTIONS  
 CHANNEL**

SCALE: H=10' V=5 SHEET NO. 1 OF 3 SHEETS STA. 0+00.00 TO STA. 0+80.00

|                    |                |                |                           |               |
|--------------------|----------------|----------------|---------------------------|---------------|
| F.A.S. RTE. 770    | SECTION 64-1BR | COUNTY MADISON | TOTAL SHEETS 137          | SHEET NO. 135 |
| CONTRACT NO. 76401 |                |                | ILLINOIS FED. AID PROJECT |               |