


SIGNING NOTES

1. SIGNS SHALL BE PLACED AT A LATERAL OFFSET PER MUTCD AND PER DETAILS.
2. FOR CLARITY, RIGHT-OF-WAY AND UTILITIES ARE NOT SHOWN. THE CONTRACTOR SHALL BE RESPONSIBLE FOR AVOIDING CONFLICTS BETWEEN ALL UTILITIES AND THE PROPOSED SIGNING PLAN.
3. COORDINATE SIZE AND LOCATION OF SIGN MOUNTING HOLES WITH SIGN PANEL DETAILS.

SIGNING LEGEND

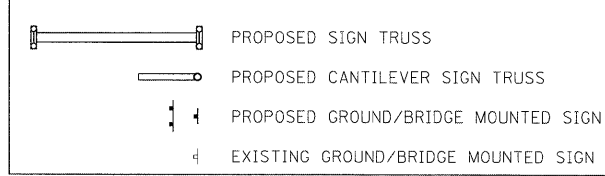

FILE NAME = DBTR1-76C45-sht-sign26.dgn

USER NAME = mmccornachie
 PLOT SCALE = 50.0000' / in.
 PLOT DATE = 2/2/2012

DESIGNED - PMK
 DRAWN - PMK
 CHECKED - MPW
 DATE - 2/2/2012

REVISED -
 REVISED -
 REVISED -
 REVISED -

**STATE OF ILLINOIS
 DEPARTMENT OF TRANSPORTATION**

SIGNING PLAN

SCALE: 1" = 50' SHEET NO. 26 OF 29 SHEETS STA. N/A TO STA. N/A

| F.A.I. RTE. | SECTION | COUNTY | TOTAL SHEETS | SHEET NO. |
|---|---------|-----------|--------------------|-----------|
| • | 82-15G | ST. CLAIR | 145 | 48 |
| *998/70/64 | | | CONTRACT NO. 76C45 | |
| FED. ROAD DIST. NO. ILLINOIS FED. AID PROJECT | | | | |