

SIGN PANEL 15
RAMP J STA 13+35.55
STR 8S0821055L002.0




SIGN NUMBER	Sign Panel 15
WIDTH x HGHT.	21'-0" x 12'-0"
BORDER WIDTH	2"
CORNER RADIUS	12"
MOUNTING	Overhead
BACKGROUND	TYPE: ZZ Retro Reflective COLOR: Green
LEGEND/BORDER	TYPE: ZZ Retro Reflective COLOR: WhiteWhite

SYMBOL	ROT	X	Y	WID	HT
M1_1	0	65	69	36	36
M1_1	0	136	69	36	36
M1_4	0	197	69	36	36
ARMED	135	12	57.3	24	37.8

LETTER POSITIONS (X)											LENGTH	SERIESIZE	
N	O	R	T	H								ClearviewHwy-5-W	
51	68.2	83.6	95.6	107.8							65.9	15,12	
E	A	S	T									ClearviewHwy-5-W	
132	144.8	158.5	169.9								46.5	15,12	
E	A	S	T									ClearviewHwy-5-W	
194	206.8	220.5	231.9								46.5	15,12	
C	h	i	c	a	g	o						ClearviewHwy-5-W	
94	111.8	128.6	137.4	151.9	168.2	185.2					103.5	1613	
l	n	d	i	a	n	a	p	o	l	i	s		ClearviewHwy-5-W
64	73.3	89.8	107.1	115.6	132.5	148.7	165.6	181.9	199.7	209.2	217.4	163.6	1613

SIGN PANEL 16
RAMP J STA 13+35.55
STR 8S0821055L002.0

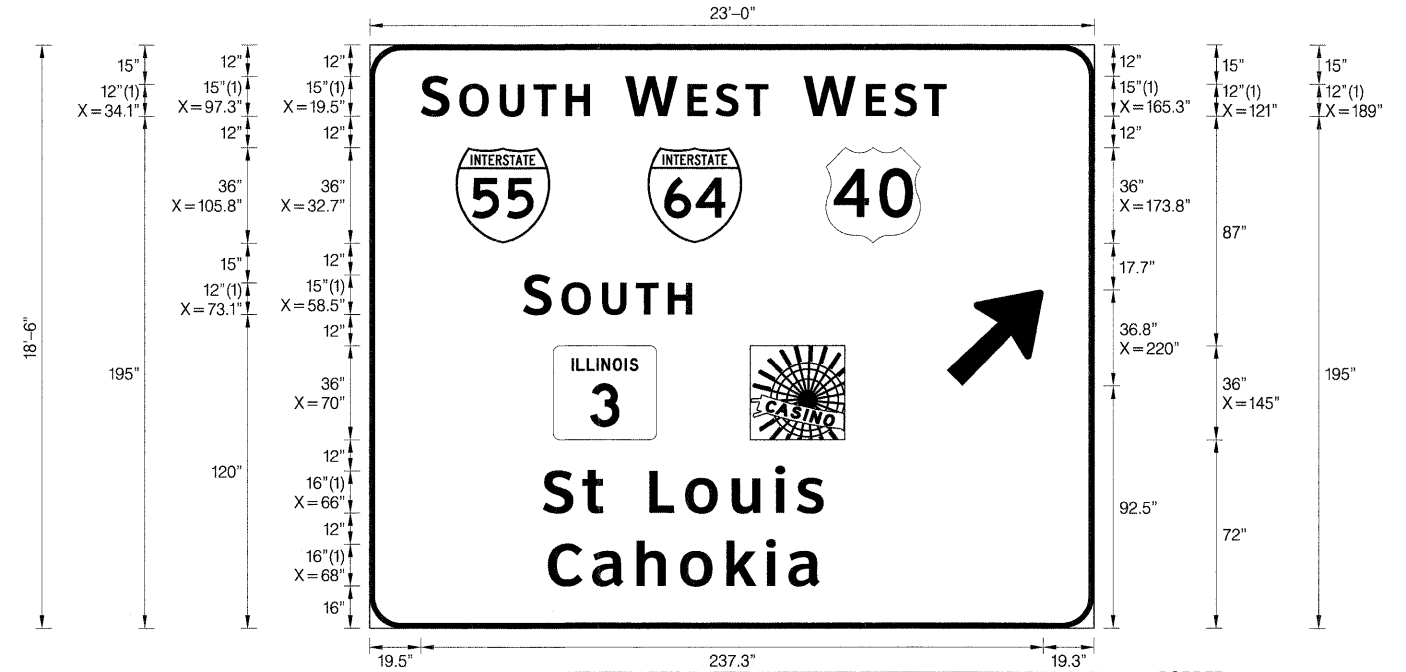

SIGN NUMBER	Sign Panel 16
WIDTH x HGHT.	23'-0" x 18'-6"
BORDER WIDTH	2"
CORNER RADIUS	12"
MOUNTING	Overhead
BACKGROUND	TYPE: ZZ Retro Reflective COLOR: Green
LEGEND/BORDER	TYPE: ZZ Retro Reflective COLOR: WhiteWhite

SYMBOL	ROT	X	Y	WID	HT
M1_1	0	32.7	147	36	36
M1_1	0	105.8	147	36	36
M1_4	0	173.8	147	36	36
ARMED	45	220	92.6	30	47.3
M1-I100	0	70	72	39.3	36
Great River Road	225.5	145	72	50.9	50.9

LETTER POSITIONS (X)											LENGTH	SERIESIZE
S	O	U	T	H								ClearviewHwy-5-W
19.5	34.1	49.6	62.4	74.7							64.4	15,12
W	E	S	T									ClearviewHwy-5-W
97.3	121	131.8	143.2								54.5	15,12
W	E	S	T									ClearviewHwy-5-W
165.3	189	199.7	211.2								54.5	15,12
S	O	U	T	H								ClearviewHwy-5-W
58.5	73.1	88.5	101.4	113.6							64.4	15,12
S	t		L	o	u	i	s					ClearviewHwy-5-W
66	81.1	88.9	106.6	120.3	138	154.6	162.8				106.9	1613
C	a	h	o	k	i	a						ClearviewHwy-5-W
68	84.8	101.8	118.2	136	151.1	159.6					103.4	1613

FILE NAME = DBTRJ-76C45-sht-signs-details.dgn

USER NAME = mmccorachie
PLOT SCALE = 3.0000 ' / in.
PLOT DATE = 2/2/2012

DESIGNED - PMK
DRAWN - PMK
CHECKED - MPW
DATE - 2/2/2012

REVISED -
REVISED -
REVISED -
REVISED -

STATE OF ILLINOIS
DEPARTMENT OF TRANSPORTATION

SIGN PANEL DETAILS

SCALE: N/A SHEET NO. 11 OF 35 SHEETS STA. N/A TO STA. N/A

F.A.I. RTE.	SECTION	COUNTY	TOTAL SHEETS	SHEET NO.
•	82-15G	ST. CLAIR	145	62
*998/70/64			CONTRACT NO. 76C45	
FED. ROAD DIST. NO. ILLINOIS FED. AID PROJECT				