



OLD ST. LOUIS RD. DETAIL
BEGIN PROJECT

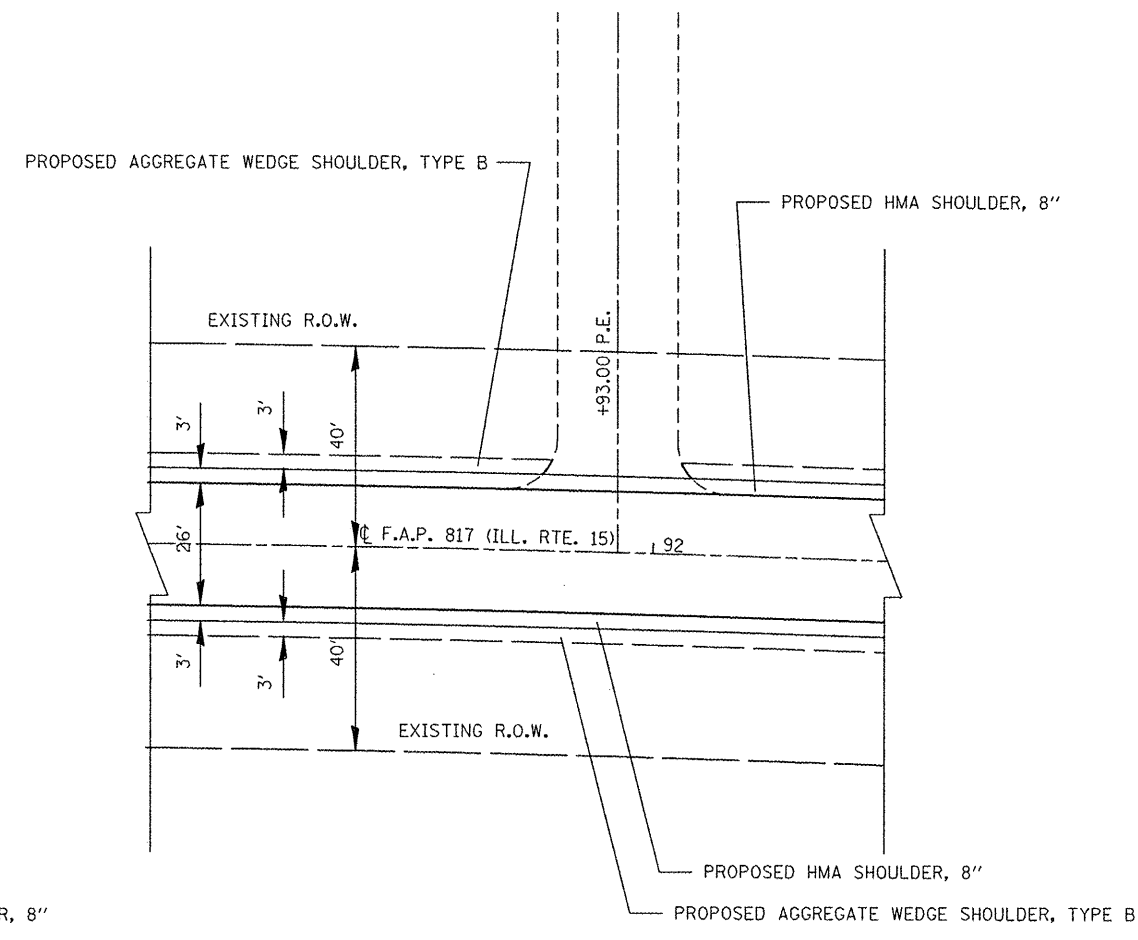

PRIVATE ENTRANCE DETAIL
STA. 91+93.00
(APPROX. 993' EAST OF
OLD ST. LOUIS RD.)

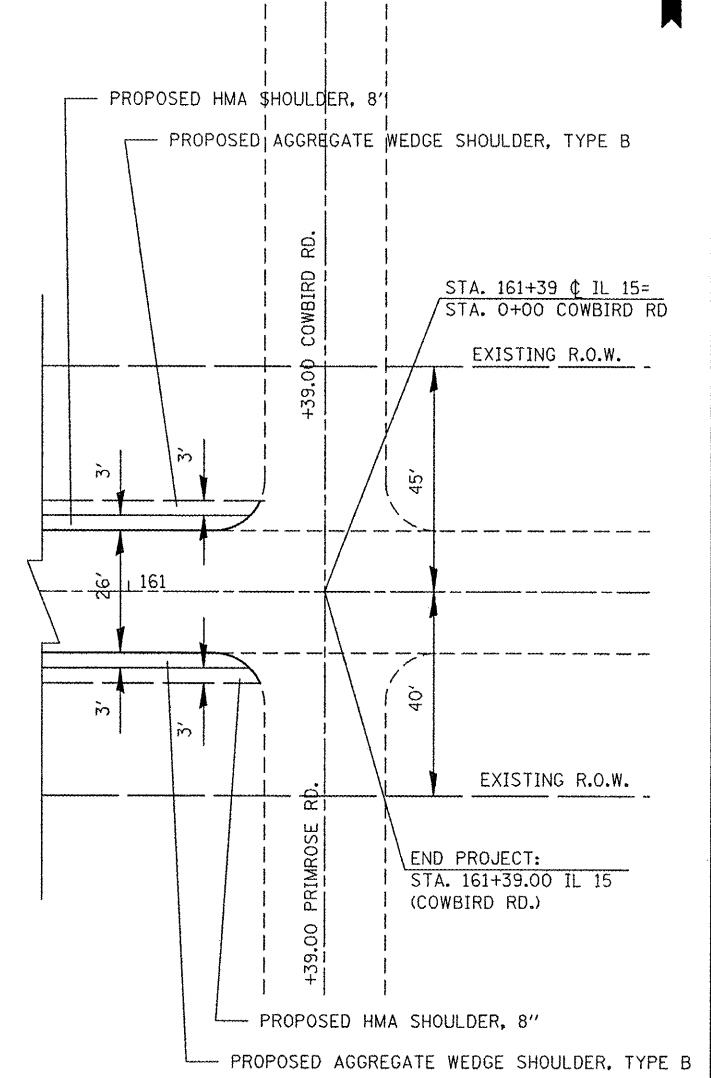

COWBIRD RD./PRIMROSE RD. DETAIL
END PROJECT

FILE NAME =	USER NAME = milleraj	DESIGNED -	REVISED -
c:\pw_work\pwidot\milleraj\027225\d876f17-sht-plan.dgn		DRAWN -	REVISED -
	PLLOT SCALE = 100.0000 / in.	CHECKED -	REVISED -
	PLLOT DATE = 2/3/2012	DATE -	REVISED -

STATE OF ILLINOIS
DEPARTMENT OF TRANSPORTATION

DETAIL SHEET

SCALE: NTS SHEET NO. OF SHEETS STA. TO STA.

F.A.P. RTE.	SECTION	COUNTY	TOTAL SHEETS	SHEET NO.
817	6-1	WASHINGTON	7	7
FED. ROAD DIST. NO.			ILLINOIS FED. AID PROJECT	
			CONTRACT NO. 76F17	