


RADAR  
 DETECTOR AT:  
 027009.0A.76D  
 027009.9A.77D  
 027010.8A.78D  
 027012.0A.79D  
 027012.6A.80D  
 027013.3A.81D  
 027015.0A.82D  
 007015.4A.83D  
 007016.1A.63D  
 007016.8A.65D

CONTROLLER CABINET  
 TYPE III, SPECIAL AT:

MP 9.0  
 MP 9.9  
 MP 10.8  
 MP 12.0  
 MP 12.6  
 MP 13.3  
 MP 15.0  
 MP 15.4  
 MP 16.1  
 MP 16.8

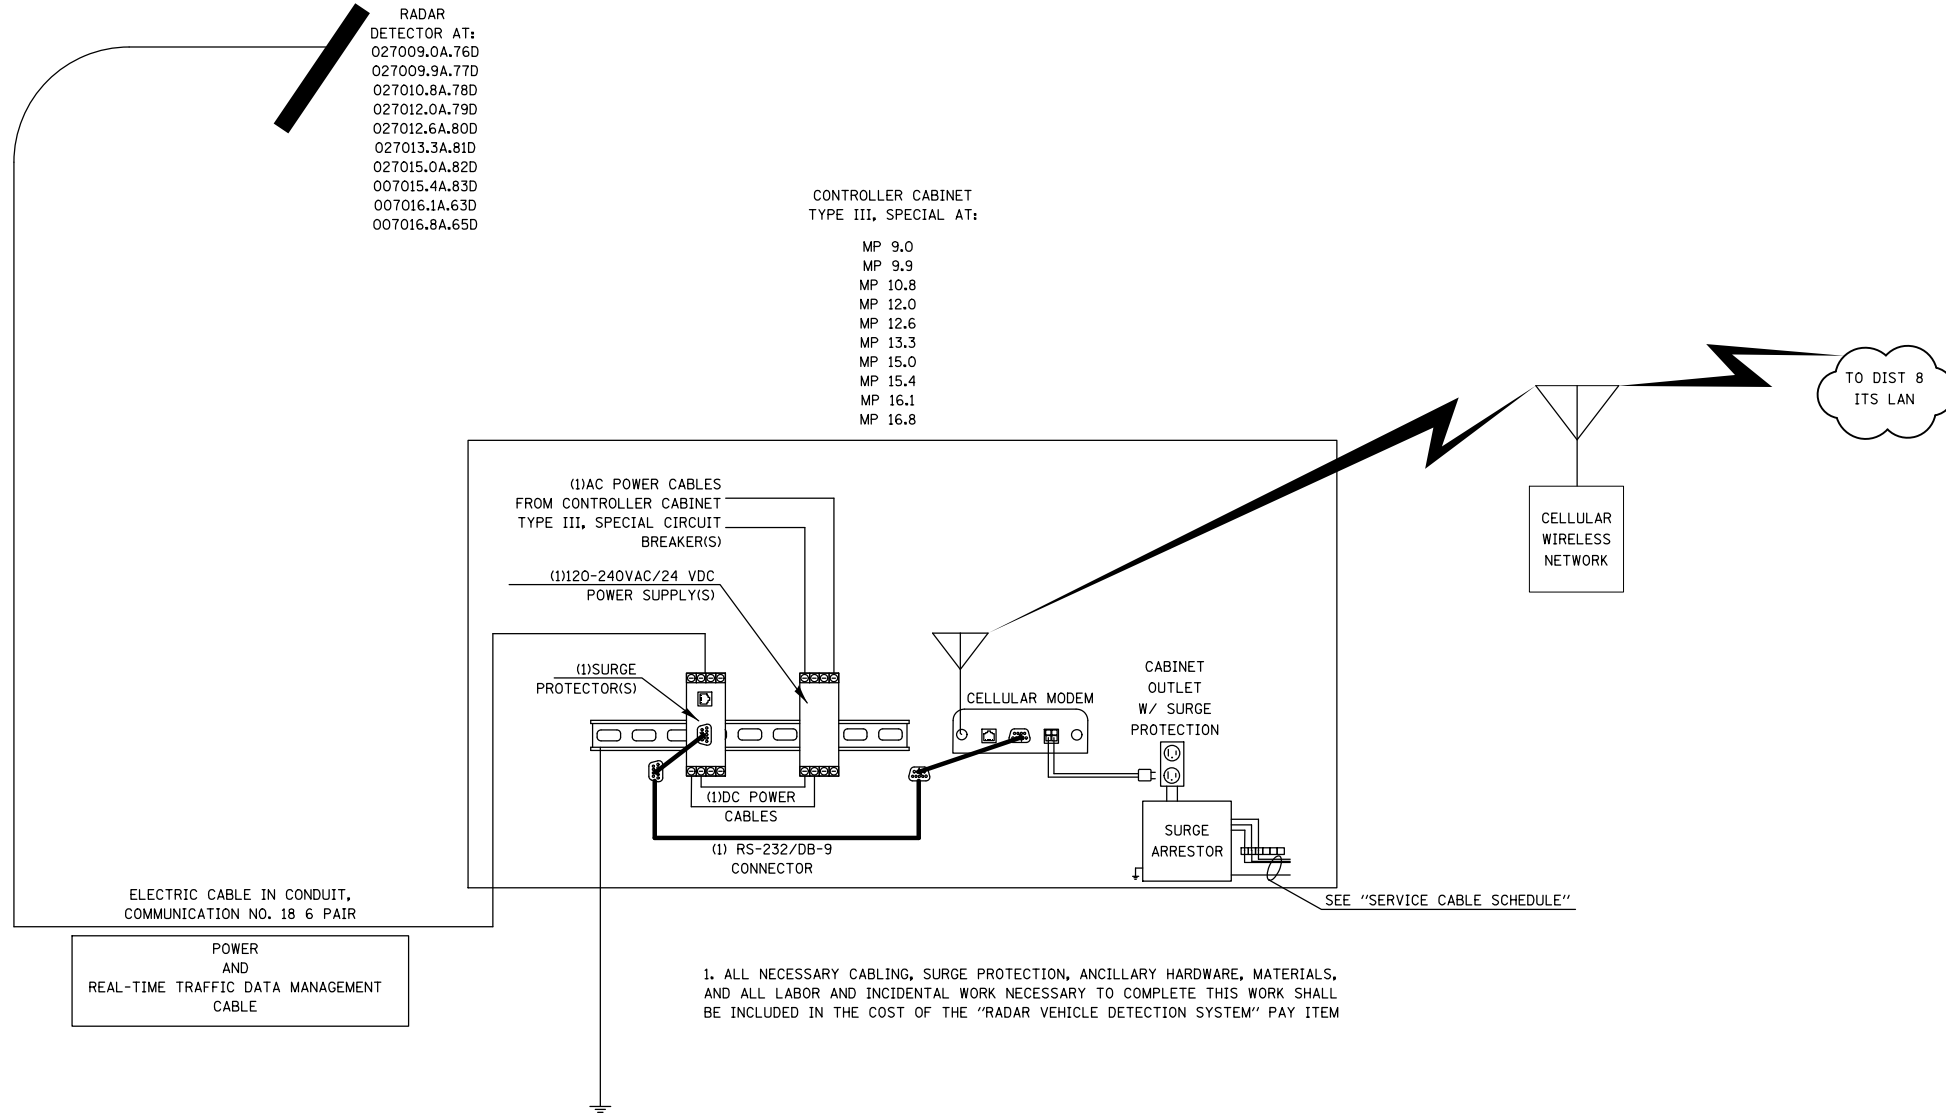

FILE NAME =	USER NAME = prestonme	DESIGNED -	REVISED -
et:\pwork\pwork\prestonme\d0279896\d0279896\76F22-sht-ITS.dgn		DRAWN -	REVISED -
	PLOT SCALE = 100.0000' / 1in.	CHECKED -	REVISED -
	PLOT DATE = 2/2/2012	DATE -	REVISED -

STATE OF ILLINOIS  
 DEPARTMENT OF TRANSPORTATION

COMMUNICATION SHEET  
 TYPICAL FOR ALL CONTROLLER CABINETS

SCALE: SHEET NO. OF SHEETS STA. TO STA.

F.A.I. RTE.	SECTION	COUNTY	TOTAL SHEETS	SHEET NO.
270/70	DIST 8 ITS 2012-1	MADISON	23	19
CONTRACT NO. 76F22				
FED. ROAD DIST. NO. ILLINOIS FED. AID PROJECT				