
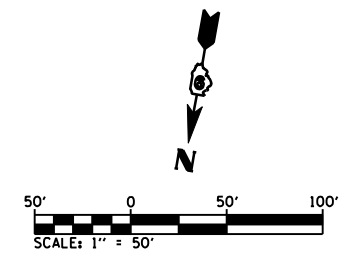


PAVEMENT MARKING/TRAFFIC CONTROL

LEGEND

- ◊ ROAD CONSTRUCTION AHEAD-W20-03(O)-48
- ◊ END ROAD WORK-G20-2(O)-36
- ◊ LEFT LANE CLOSED AHEAD-W20-5L(O)-48
- ▣ 24" X 24"
- ▣ 24" X 24"
- ⊥ SIGNAGE
- ⊙ BARRICADE OR DRUM WITH FLASHING LIGHT
- ⊥ DIRECTION INDICATOR BARRICADE WITH STEADY BURN MONO DIRECTION LIGHT
- ➔ DIRECTION OF TRAFFIC (INFORMATION ONLY)

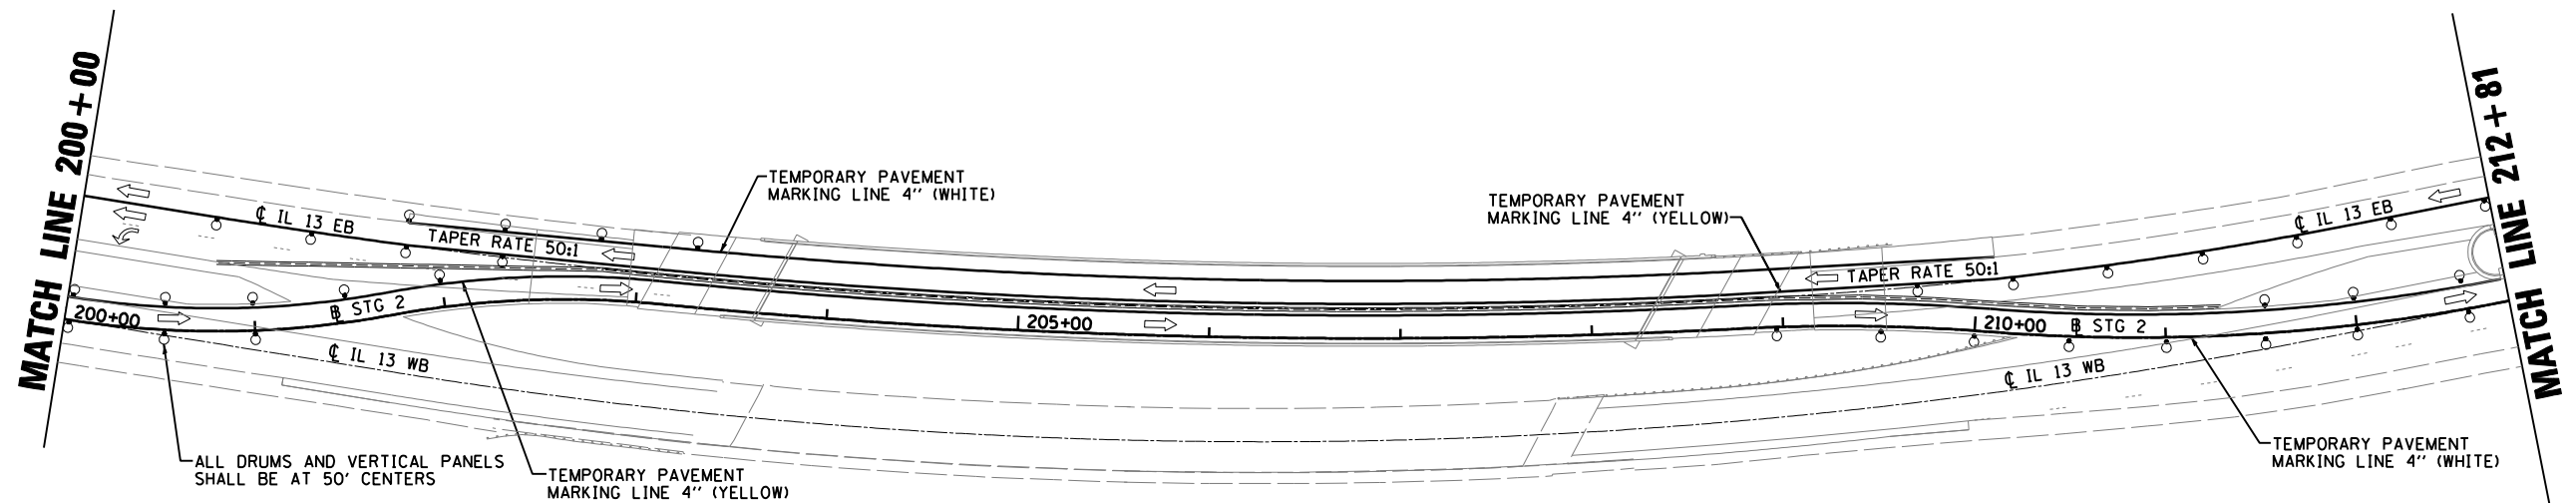

FILE NAME =	USER NAME = default	DESIGNED -	REVISED -
M:\28018\Microstation\0Phase1\0978056-sh1-staging2.dgn		DRAWN -	REVISED -
PLOT SCALE = 100.0000' / IN.		CHECKED -	REVISED -
PLOT DATE = 1/25/2012		DATE -	REVISED -

**STATE OF ILLINOIS
DEPARTMENT OF TRANSPORTATION**

**STAGE 2 SHEETS
PAVEMENT MARKINGS / TRAFFIC CONTROL SHEETS**

SCALE: 1"=50' SHEET NO. 5 OF 8 SHEETS STA. TO STA.

F.A.P. RTE.	SECTION	COUNTY	TOTAL SHEETS	SHEET NO.
331	(12-1)B-1	JACKSON	200	38
CONTRACT NO. 78056				
ILLINOIS FED. AID PROJECT				