



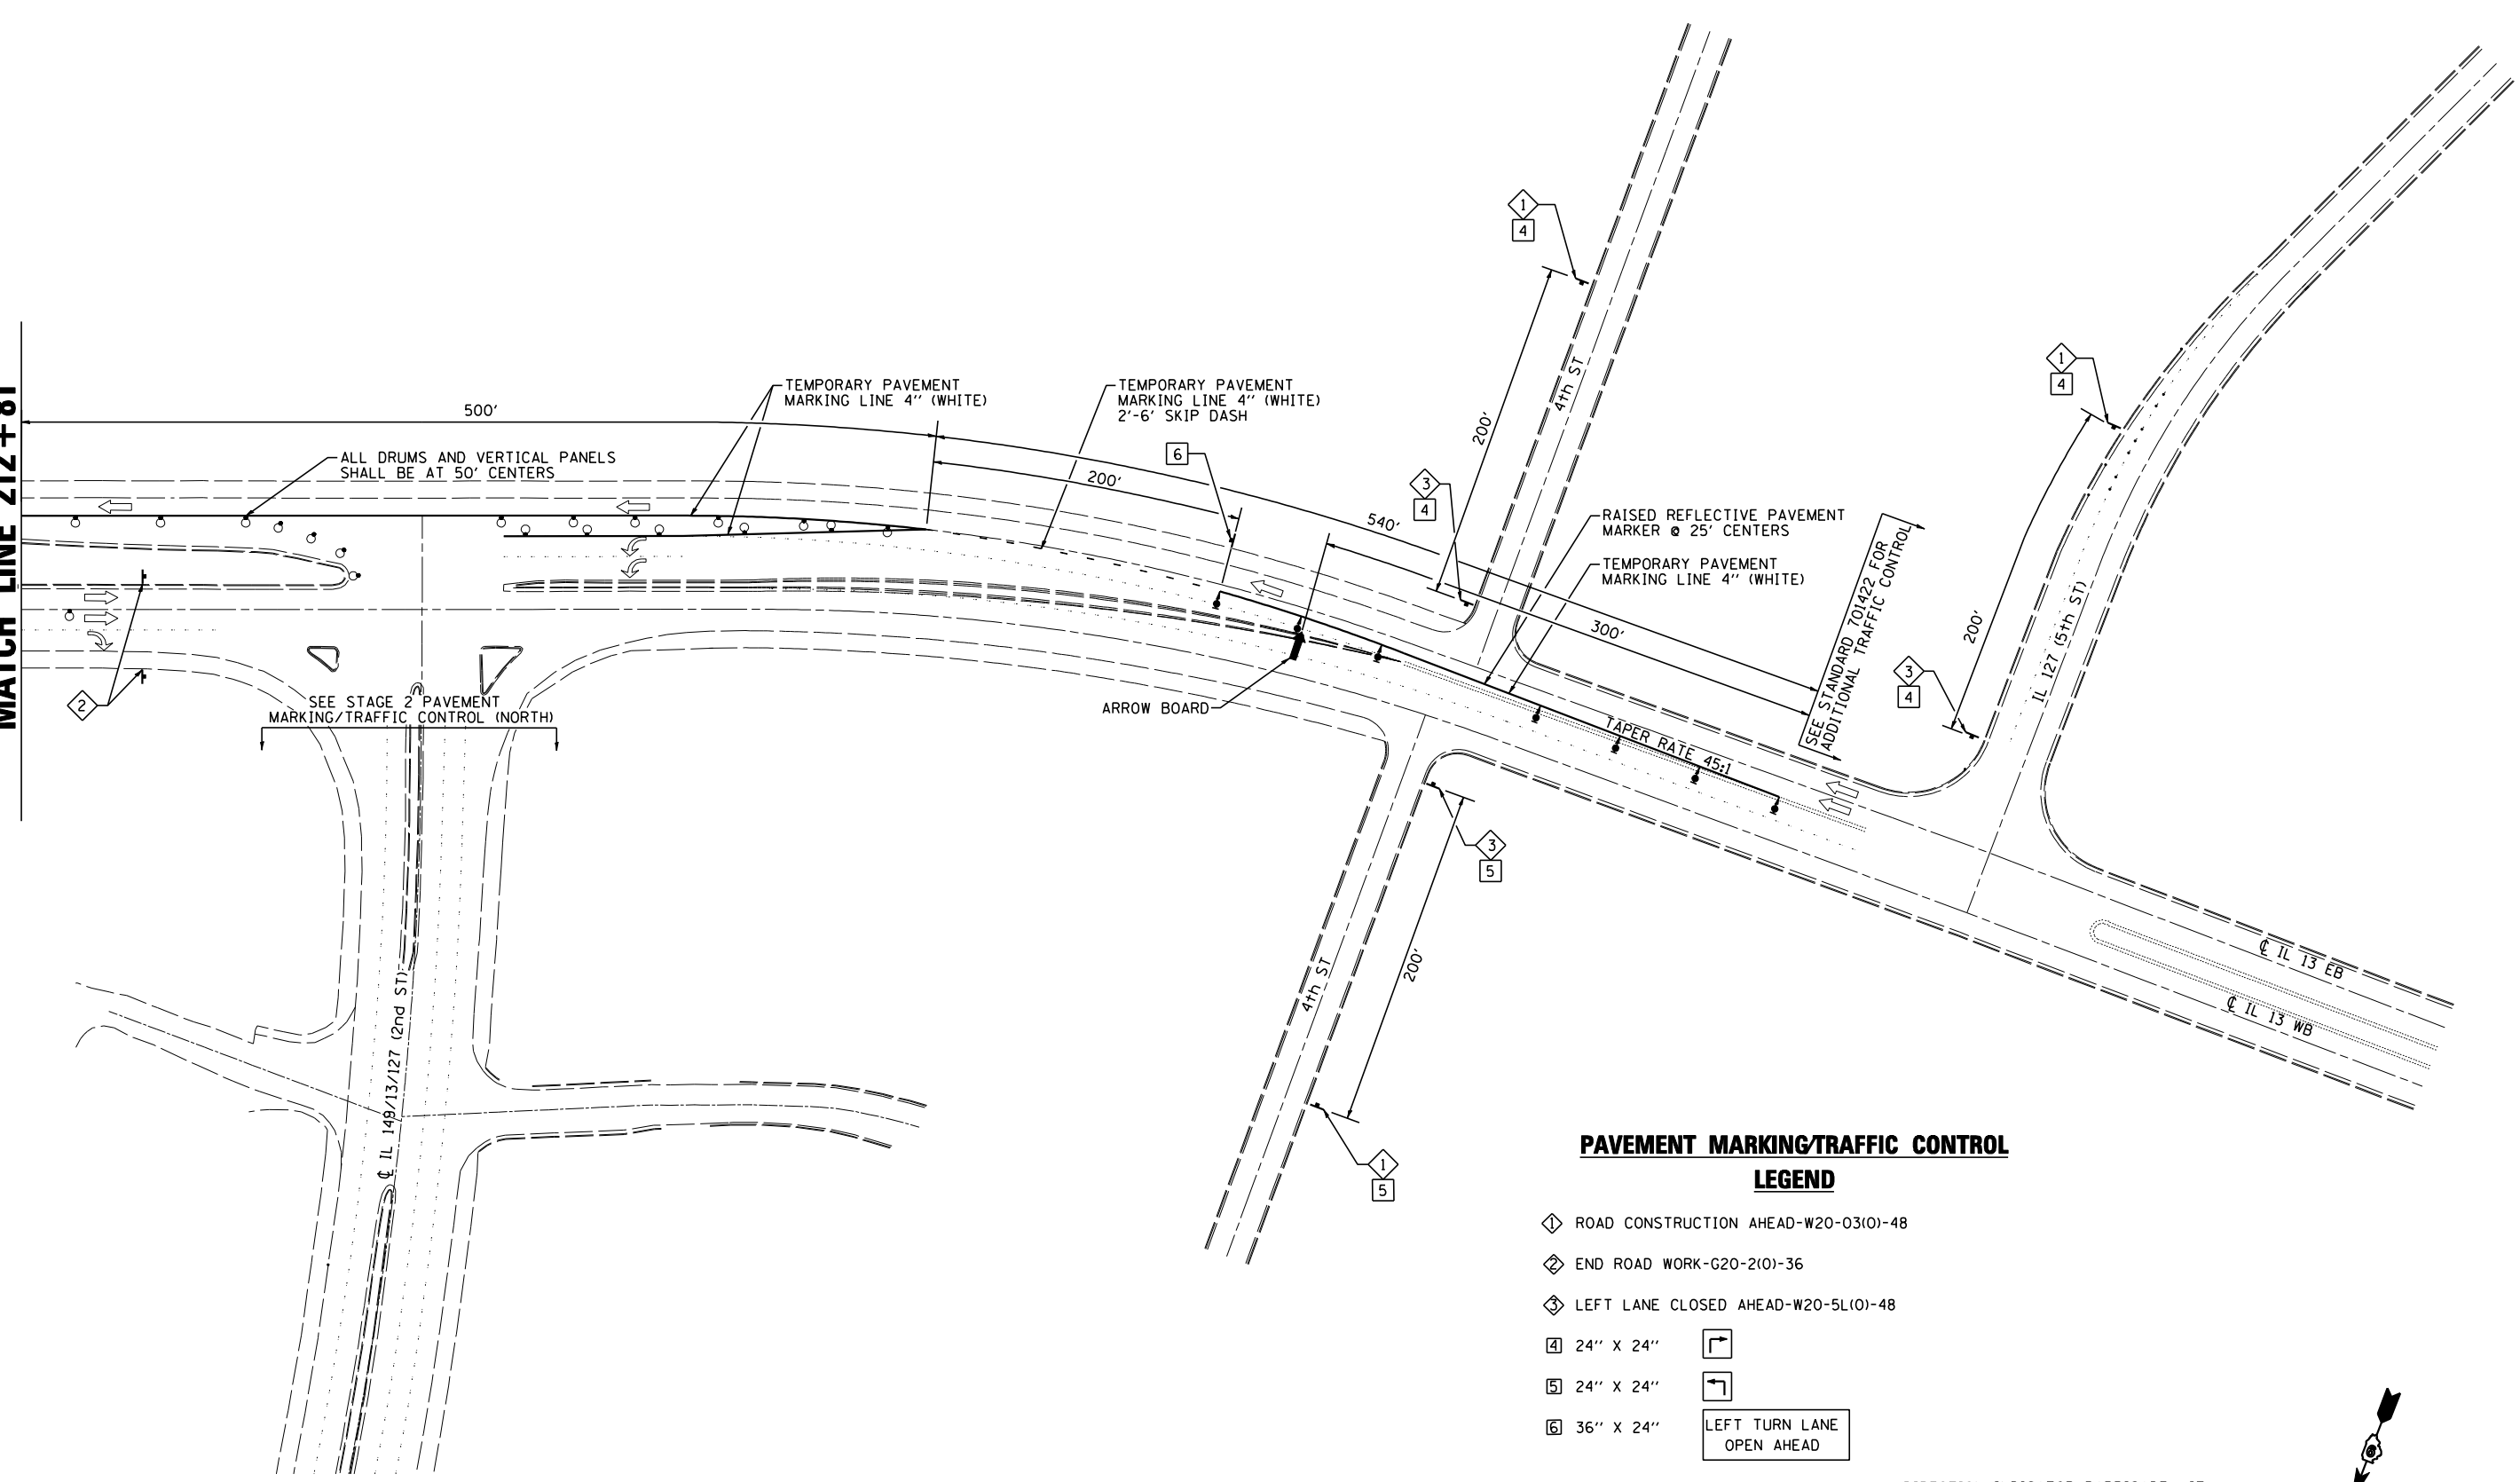


MATCH LINE 212+81



**PAVEMENT MARKING/TRAFFIC CONTROL
LEGEND**

- ◇ ROAD CONSTRUCTION AHEAD-W20-03(O)-48
- ◇ END ROAD WORK-G20-2(O)-36
- ◇ LEFT LANE CLOSED AHEAD-W20-5L(O)-48
- ④ 24" X 24" 
- ⑤ 24" X 24" 
- ⑥ 36" X 24"  LEFT TURN LANE OPEN AHEAD
- ⊥ SIGNAGE
- ⦿ BARRICADE OR DRUM WITH FLASHING LIGHT
- ⦿ DIRECTION INDICATOR BARRICADE WITH STEADY BURN MONO DIRECTION LIGHT
- ➔ DIRECTION OF TRAFFIC (INFORMATION ONLY)

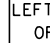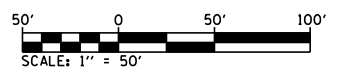

WEST

FILE NAME =	USER NAME = default	DESIGNED -	REVISED -
ms:\28018\microstation\0phase1\0978056-sh2-staging2.dgn		DRAWN -	REVISED -
	PLOT SCALE = 100.0000' / IN.	CHECKED -	REVISED -
	PLOT DATE = 1/25/2012	DATE -	REVISED -

**STATE OF ILLINOIS
DEPARTMENT OF TRANSPORTATION**

**STAGE 2 SHEETS
PAVEMENT MARKINGS / TRAFFIC CONTROL**

SCALE: 1"=50' SHEET NO. 6 OF 8 SHEETS STA. TO STA.

F.A.P. RTE.	SECTION	COUNTY	TOTAL SHEETS	SHEET NO.
331	(12-1)B-1	JACKSON	200	39
CONTRACT NO. 78056				
ILLINOIS FED. AID PROJECT				