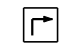

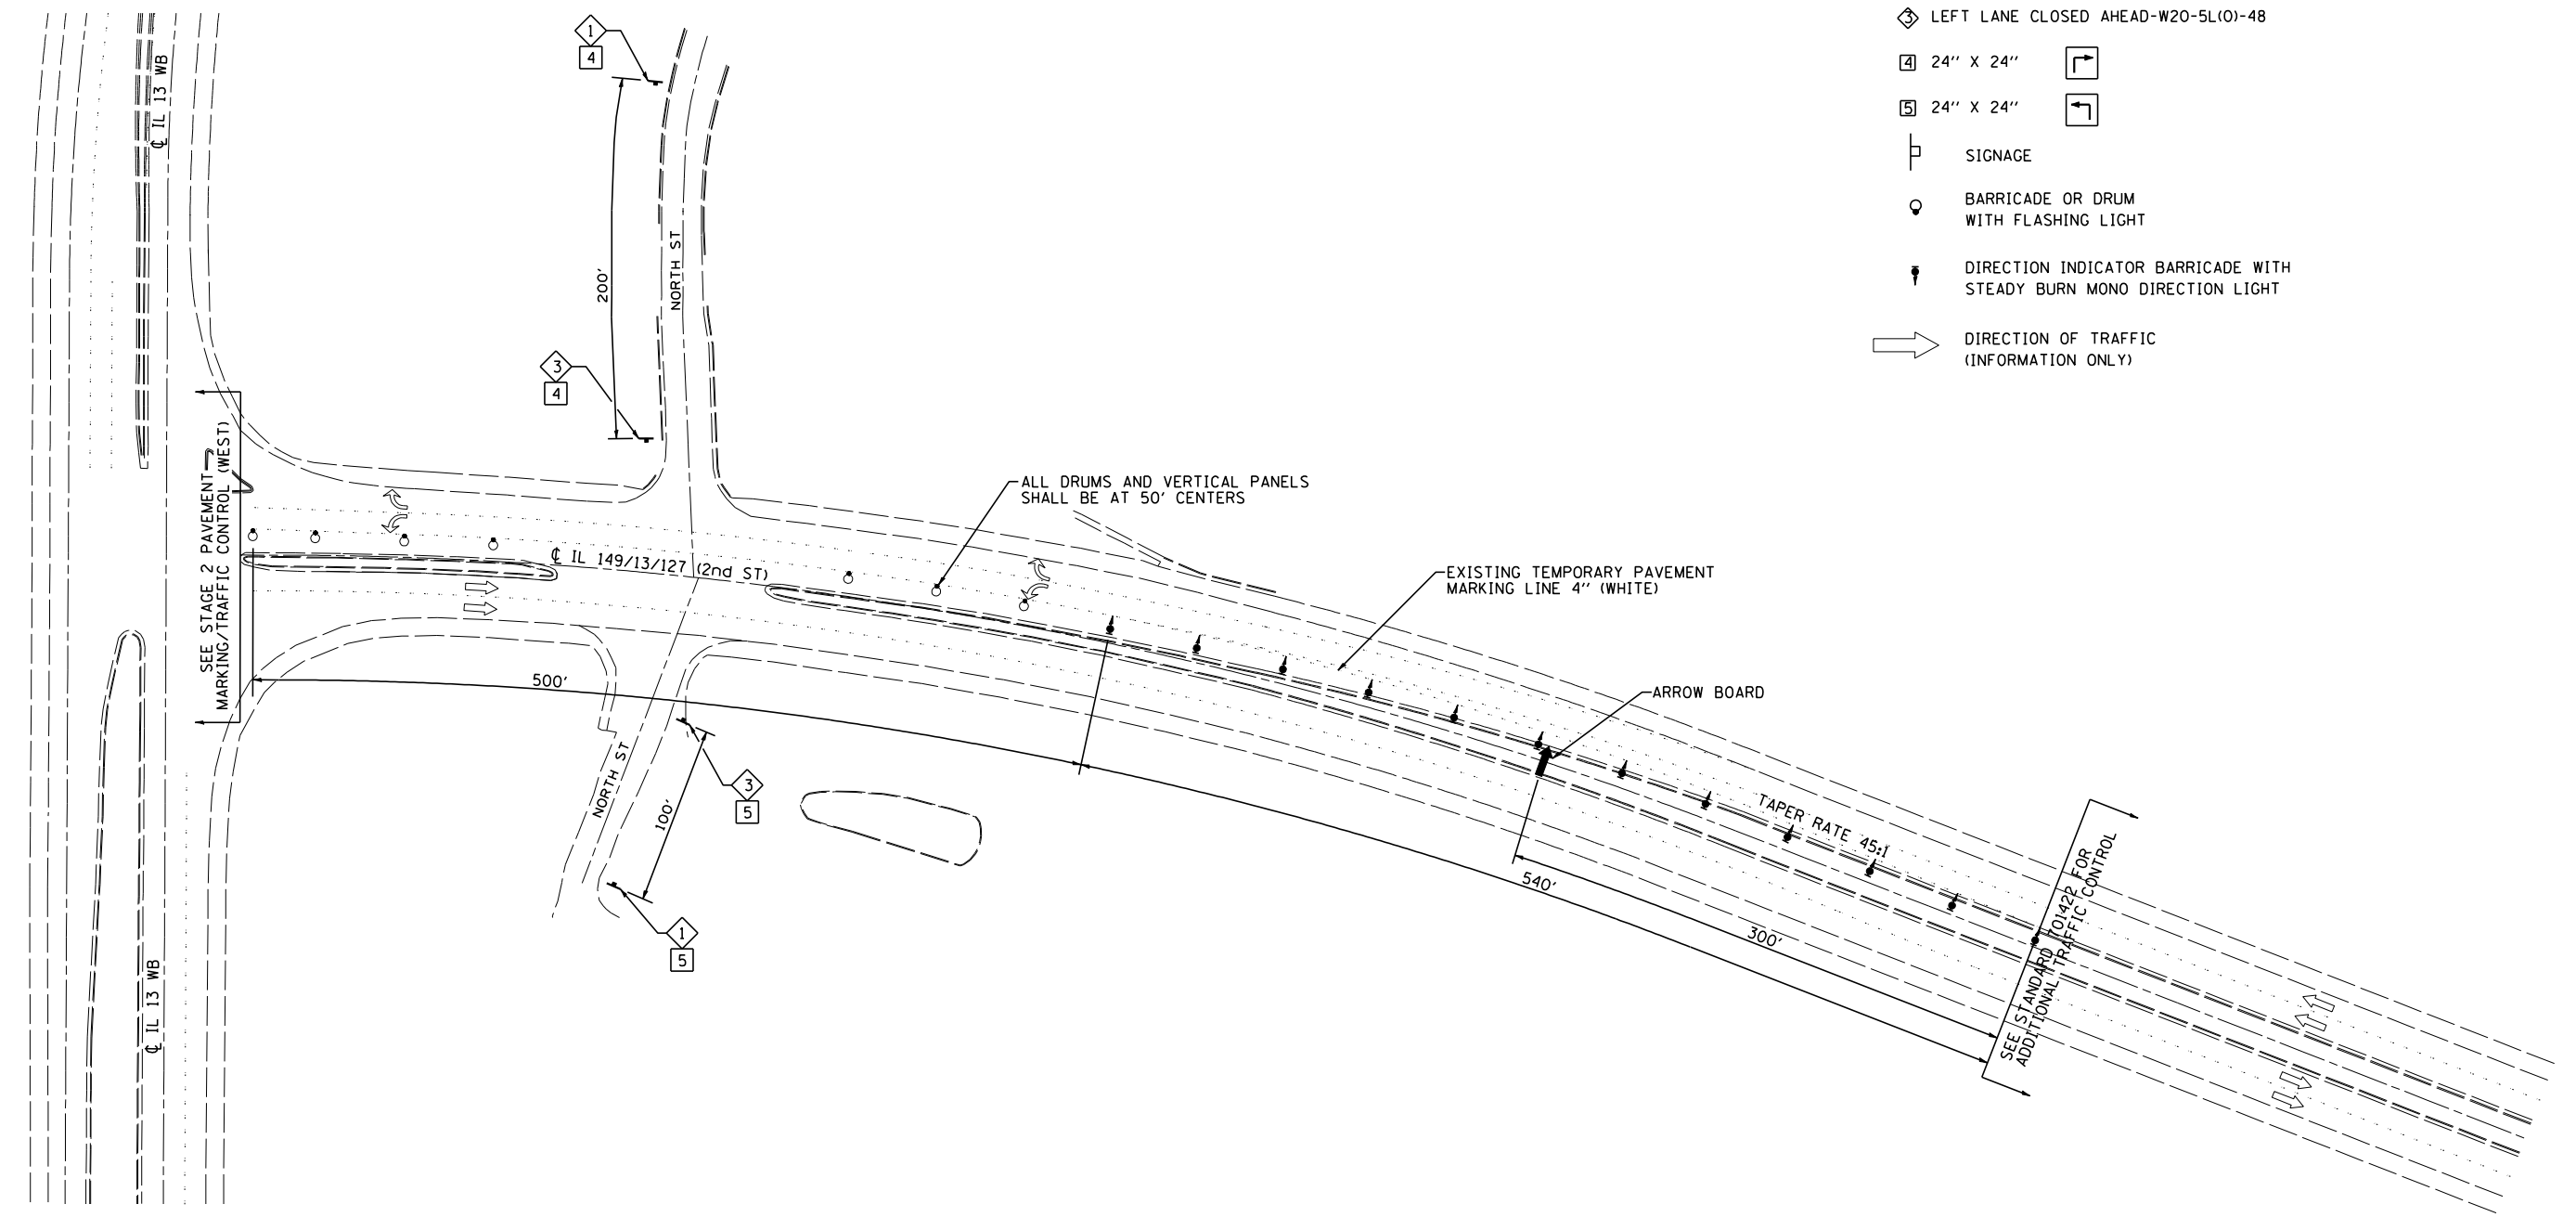



PAVEMENT MARKING/TRAFFIC CONTROL

LEGEND

- ◇ ROAD CONSTRUCTION AHEAD-W20-03(O)-48
- ◇ END ROAD WORK-G20-2(O)-36
- ◇ LEFT LANE CLOSED AHEAD-W20-5L(O)-48
- 4 24" X 24" 
- 5 24" X 24" 
- ┆ SIGNAGE
- BARRICADE OR DRUM WITH FLASHING LIGHT
- ⬇️ DIRECTION INDICATOR BARRICADE WITH STEADY BURN MONO DIRECTION LIGHT
- ➔ DIRECTION OF TRAFFIC (INFORMATION ONLY)



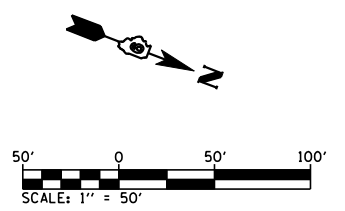NORTH



FILE NAME =	USER NAME = default	DESIGNED -	REVISED -
m:\28018\microstation\0phase11\0978056-sh2-staging2.dgn		DRAWN -	REVISED -
	PLOT SCALE = 100.0000' / IN.	CHECKED -	REVISED -
	PLOT DATE = 1/25/2012	DATE -	REVISED -

**STATE OF ILLINOIS
DEPARTMENT OF TRANSPORTATION**

**STAGE 2 SHEETS
PAVEMENT MARKINGS / TRAFFIC CONTROL**

SCALE: SHEET NO. 7 OF 8 SHEETS STA. TO STA.

F.A.P. RTE.	SECTION	COUNTY	TOTAL SHEETS	SHEET NO.
331	112-11B-1	JACKSON	200	40
CONTRACT NO. 78056				
ILLINOIS FED. AID PROJECT				