

SOUTH EDGE OF SHOULDER


Location	Station	Offset	Theoretical Grade Elevations
E. End. Appr. Slab 3	343+45.86	-22.00	382.77
A5	343+55.92	-22.00	382.72
A6	343+65.98	-22.00	382.67
W. End. Appr. Slab 3	343+76.11	-22.00	382.62

SOUTH EDGE OF PAVEMENT

Location	Station	Offset	Theoretical Grade Elevations
E. End. Appr. Slab 3	343+39.77	-12.00	383.05
A5	343+49.80	-12.00	383.00
A6	343+59.83	-12.00	382.95
W. End. Appr. Slab 3	343+69.90	-12.00	382.90

☉ E.B. ROADWAY & P.G.L.

Location	Station	Offset	Theoretical Grade Elevations
E. End. Appr. Slab 3	343+32.50	0.00	383.39
A5	343+42.50	0.00	383.34
A6	343+52.50	0.00	383.29
W. End. Appr. Slab 3	343+62.50	0.00	383.24

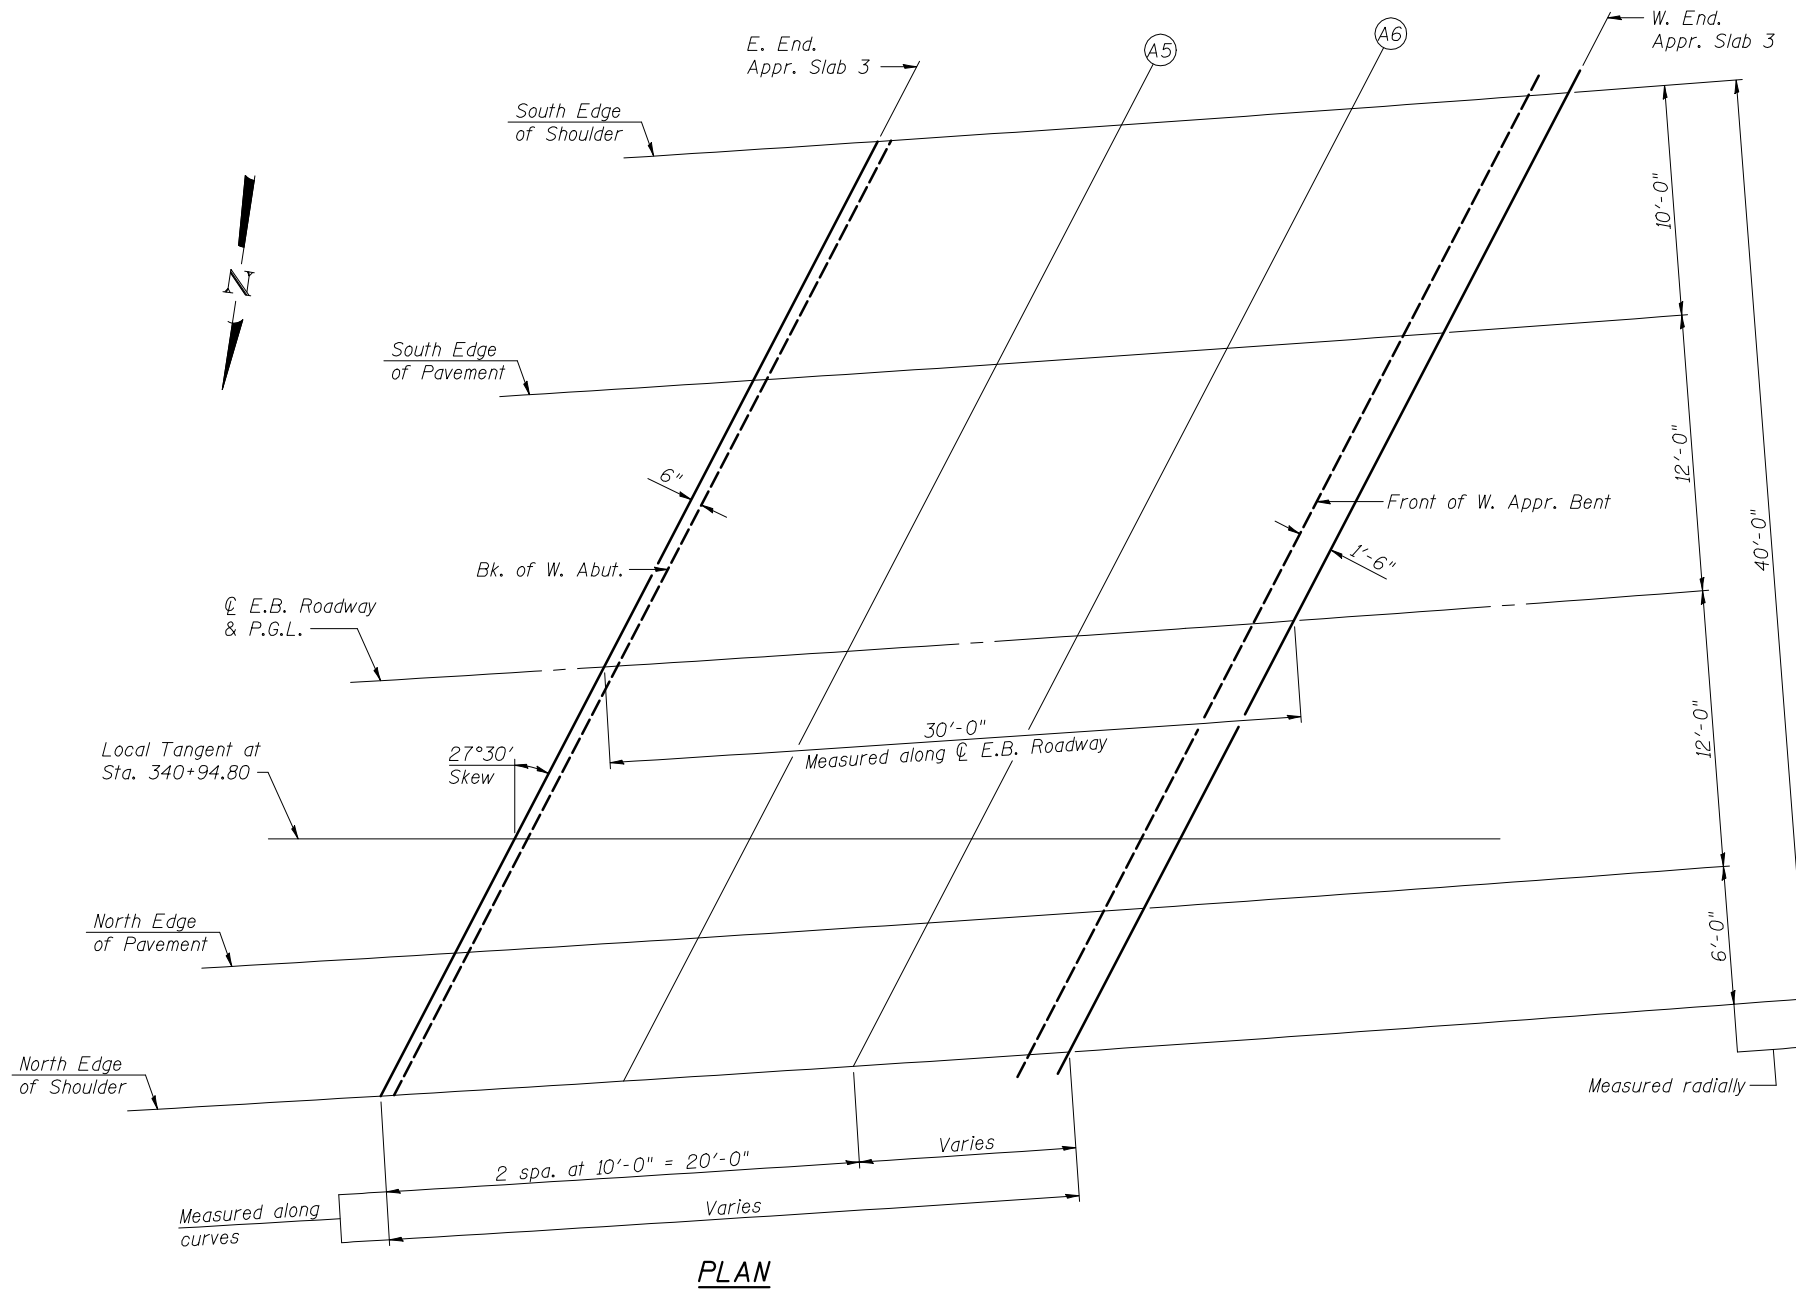

NORTH EDGE OF PAVEMENT

Location	Station	Offset	Theoretical Grade Elevations
E. End. Appr. Slab 3	343+25.29	12.00	383.72
A5	343+35.25	12.00	383.67
A6	343+45.22	12.00	383.62
W. End. Appr. Slab 3	343+55.16	12.00	383.57

NORTH EDGE OF SHOULDER

Location	Station	Offset	Theoretical Grade Elevations
E. End. Appr. Slab 3	343+21.70	18.00	383.89
A5	343+31.65	18.00	383.84
A6	343+41.61	18.00	383.79
W. End. Appr. Slab 3	343+51.51	18.00	383.74

PLAN



USER NAME =	DESIGNED - JAD	REVISED -
	CHECKED - DGL	REVISED -
PLOT SCALE =	DRAWN - MAG	REVISED -
PLOT DATE =	CHECKED - JAD	REVISED -

**STATE OF ILLINOIS
DEPARTMENT OF TRANSPORTATION**

**TOP OF APPROACH SLAB 3 ELEVATIONS
STRUCTURE NO. 039-0075 (E.B.)**

SHEET NO. 11 OF 53 SHEETS

F.A.P. RTE.	SECTION	COUNTY	TOTAL SHEETS	SHEET NO.
331	(12-1)B-1	JACKSON	200	70
CONTRACT NO. 78056				
ILLINOIS FED. AID PROJECT				