


- Notes:
 ① For Sections A-A and B-B, see sheet 20 of 53.
 ② a9(E) and a8(E) bar spacings measured along \hat{C} Roadway.
 ③ Tilt #9 b7(E) bars as required to maintain clearance.

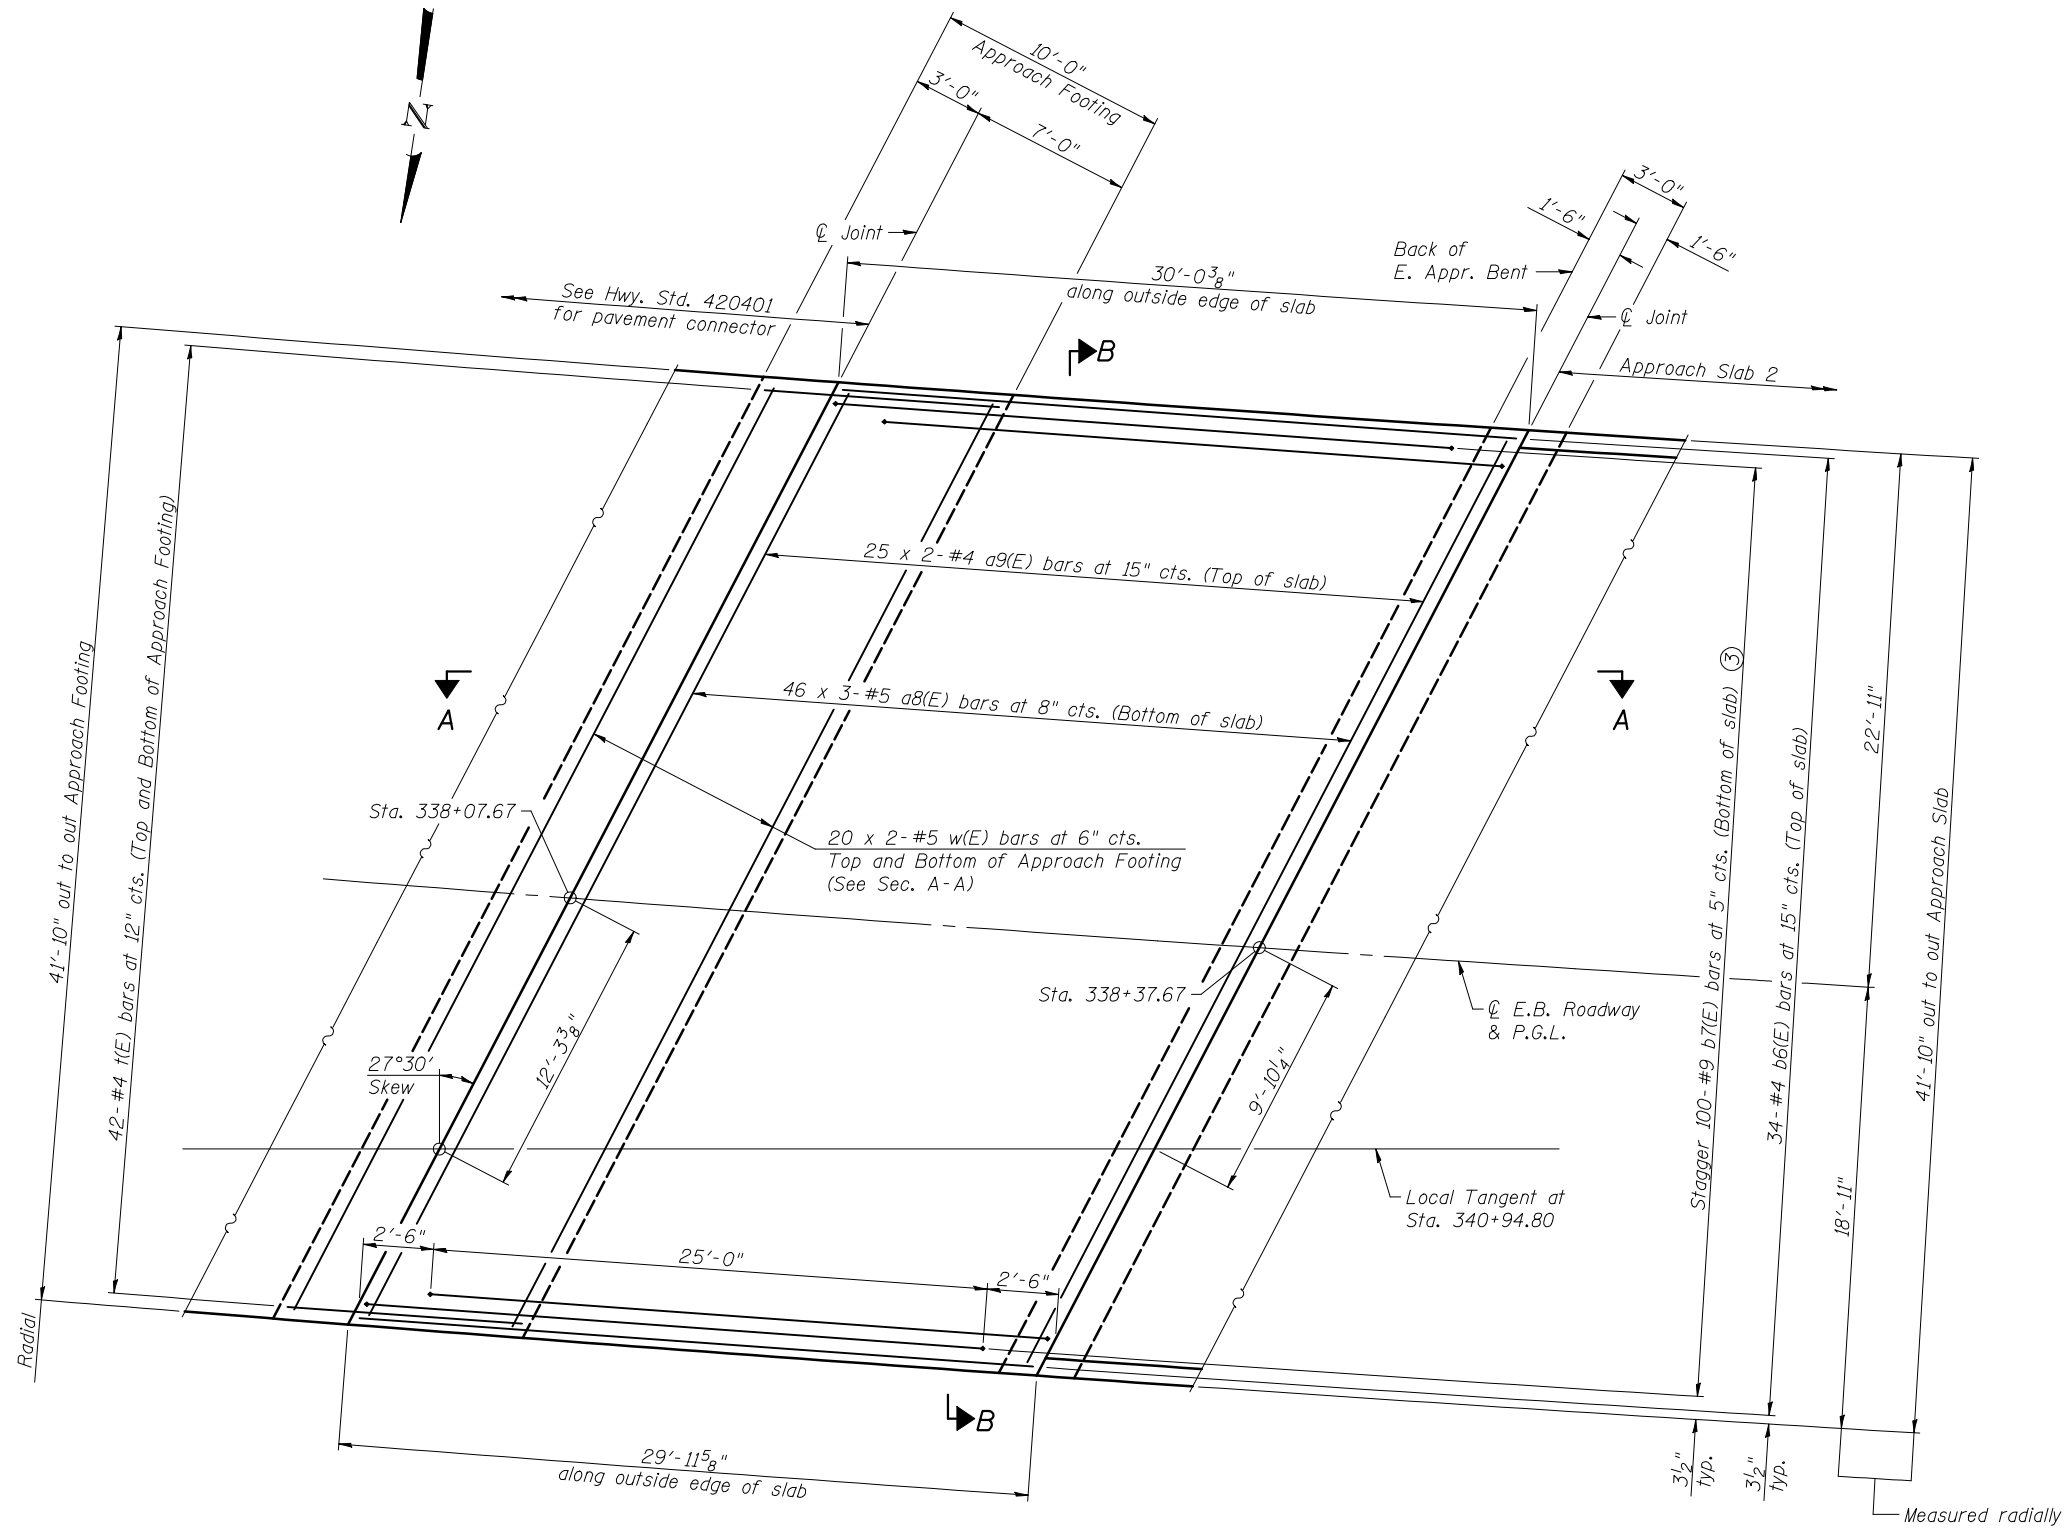

PLAN

MIN. BAR LAP

#4 bar = 2'-4"
 #5 bar = 2'-11"



USER NAME =	DESIGNED - MAG	REVISED -
CHECKED - JAD	REVISED -	
PLOT SCALE =	DRAWN - MAG	REVISED -
PLOT DATE =	CHECKED - JAD	REVISED -

STATE OF ILLINOIS
 DEPARTMENT OF TRANSPORTATION

BRIDGE APPROACH SLAB 1 DETAILS
 STRUCTURE NO. 039-0075 (E.B.)

SHEET NO. 18 OF 53 SHEETS

F.A.P. RTE.	SECTION	COUNTY	TOTAL SHEETS	SHEET NO.
331	(12-1)B-1	JACKSON	200	77
CONTRACT NO. 78056				

ILLINOIS FED. AID PROJECT