


DATE	
BY	
SURVEYED	
PLOTTED	
TEMPLATE	
AREAS	
CHECKED	
FINAL SURVEY NO.	
NOTE BOOK	
AREAS	
CHECKED	

DATE	
BY	
SURVEYED	
PLOTTED	
TEMPLATE	
AREAS	
CHECKED	
ORIGINAL SURVEY NO.	
NOTE BOOK	
AREAS	
CHECKED	

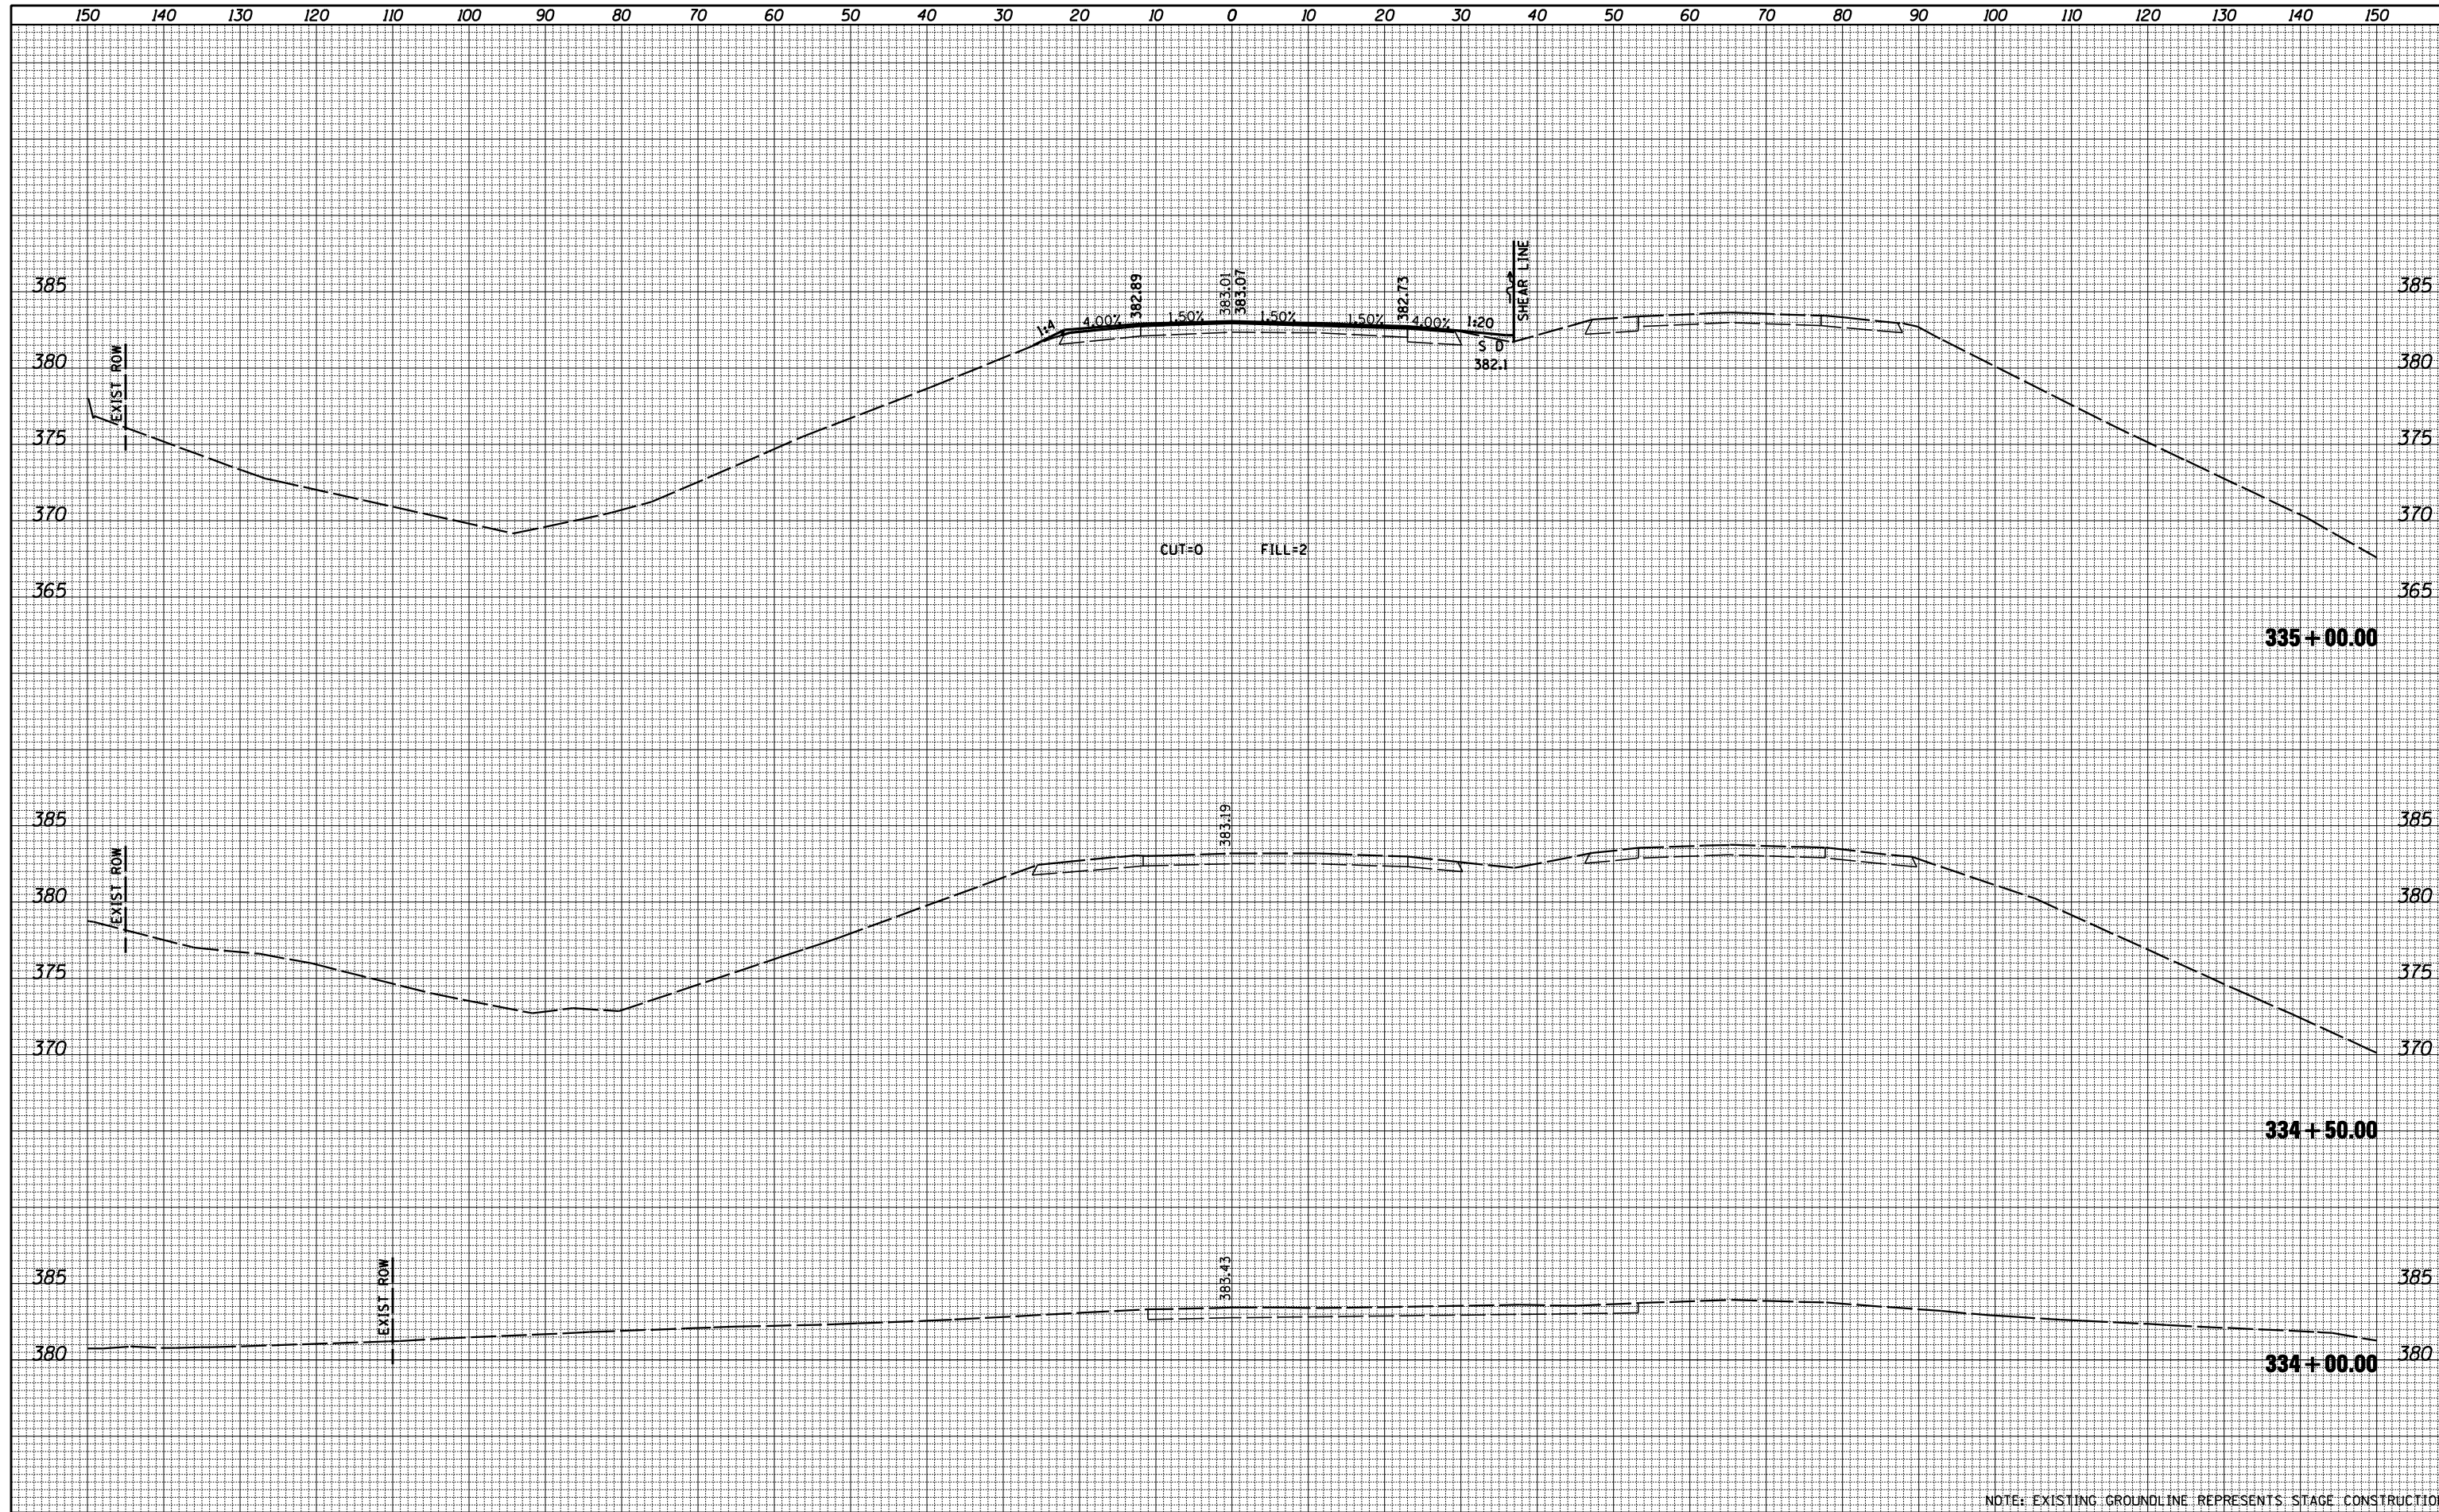

NOTE: EXISTING GROUNDLINE REPRESENTS STAGE CONSTRUCTION

FILE NAME = D978056-sht-xxshTEB.dgn

USER NAME = default	DESIGNED -	REVISED -
PLOT TIME = 6:10:40 PM	DRAWN -	REVISED -
PLOT SCALE = 20.0000' / IN.	CHECKED -	REVISED -
PLOT DATE = 1/25/2012	DATE -	REVISED -

**STATE OF ILLINOIS
DEPARTMENT OF TRANSPORTATION**

**EASTBOUND CROSS SECTION SHEETS
IL RTE 13 OVER BIG MUDDY RIVER**

SCALE: SHEET NO. 1 OF 8 SHEETS STA. 334+00.00 TO STA. 335+00.00

F.A.P. RTE.	SECTION	COUNTY	TOTAL SHEETS	SHEET NO.
331	(12-1)B-1	JACKSON	200	169
CONTRACT NO. 78056				

ILLINOIS FED. AID PROJECT