


130 120 110 100 90 80 70 60 50 40 30 20 10 0 10 20 30 40 50 60 70 80 90 100 110 120 130

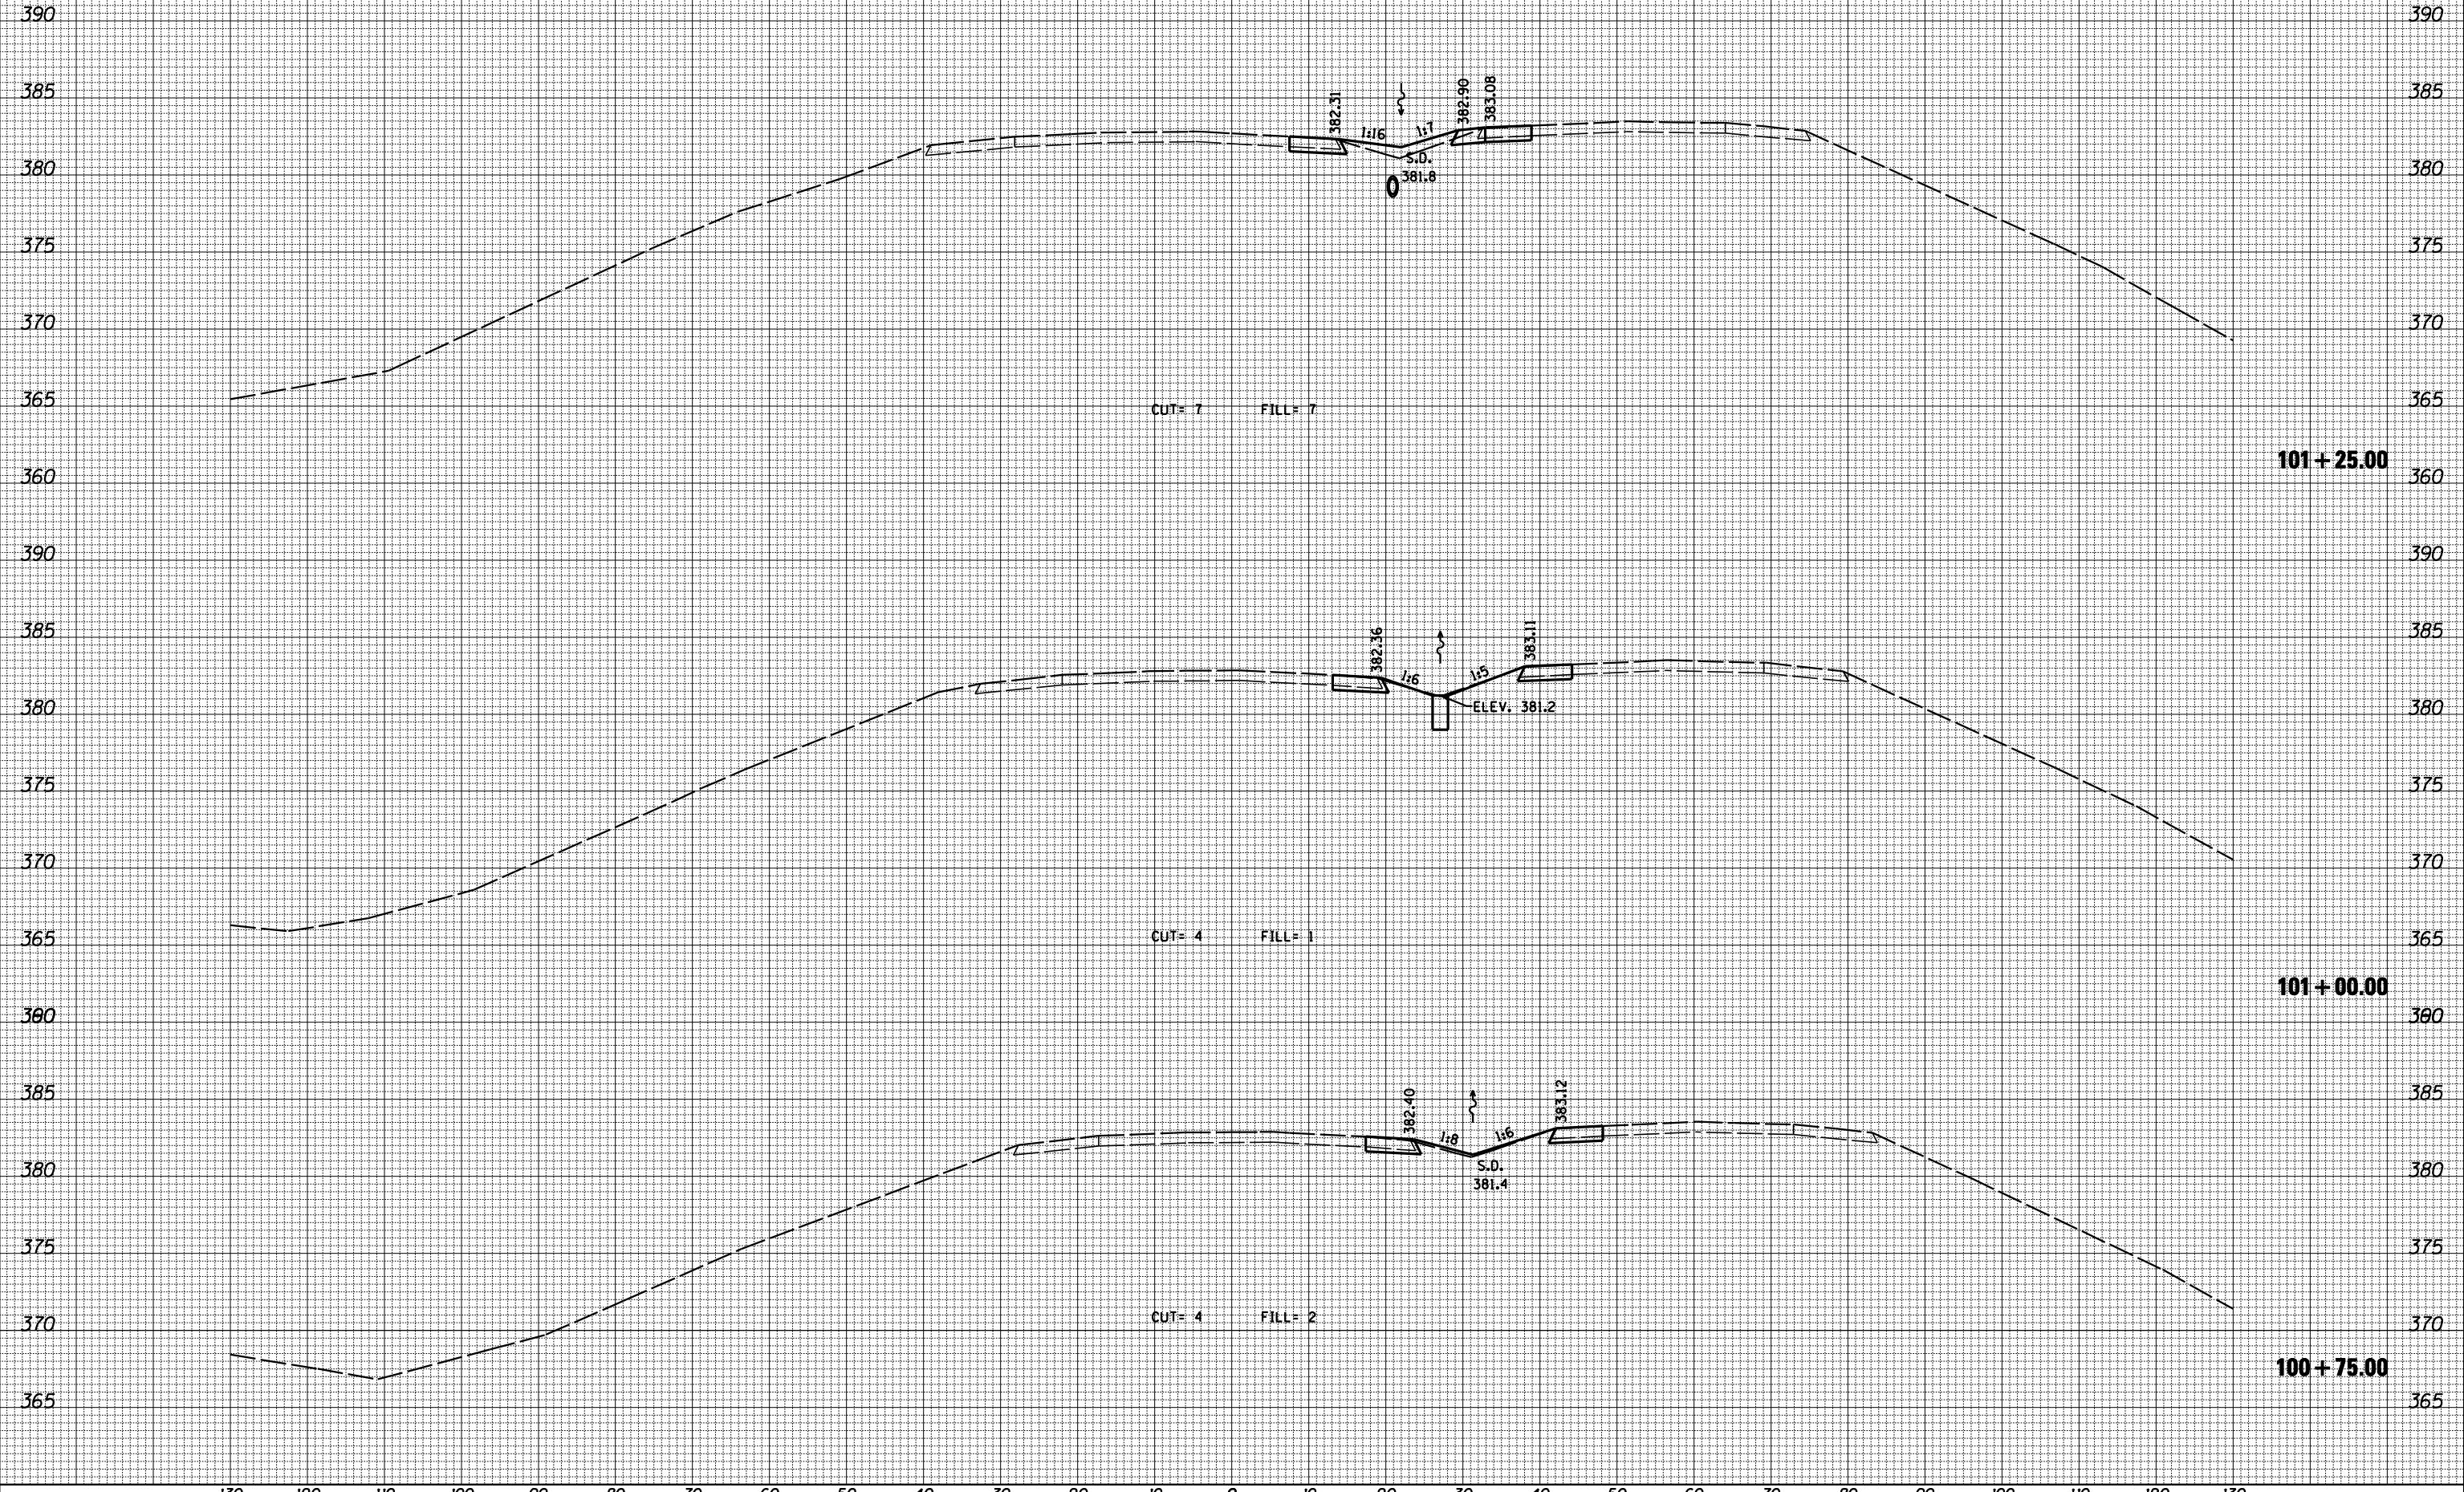

DATE	BY	FINAL SURVEY	SURVEYED
		NOTE BOOK	PLOTTED
		NO.	AREAS CHECKED

DATE	BY	ORIGINAL SURVEY	SURVEYED
		NOTE BOOK	PLOTTED
		NO.	AREAS CHECKED

FILE NAME = D978056-sht-xsshtstgl.dgn	USER NAME = default	DESIGNED -	REVISÉ -	STATE OF ILLINOIS DEPARTMENT OF TRANSPORTATION	STAGING CROSS SECTION SHEETS IL RTE 13 OVER BIG MUDDY RIVER		F.A.P. RTE. 331	SECTION (12-11B-1)	COUNTY JACKSON	TOTAL SHEETS 200	SHEET NO. 186
	PLOT TIME = 6:11:55 PM	DRAWN -	REVISÉ -		SCALE:	SHEET NO. 2 OF 16 SHEETS	STA. 100+75.00 TO STA. 101+25.00	CONTRACT NO. 78056		ILLINOIS FED. AID PROJECT	
	PLOT SCALE = 20.0000' / IN.	CHECKED -	REVISÉ -								
	PLOT DATE = 1/25/2012	DATE -	REVISÉ -								