


130 120 110 100 90 80 70 60 50 40 30 20 10 0 10 20 30 40 50 60 70 80 90 100 110 120 130

| | |
|--------------|---------------|
| DATE | |
| BY | |
| FINAL SURVEY | SURVEYED |
| NOTE BOOK | PLOTTED |
| NO. | TEMPLATE |
| | AREAS CHECKED |

| | |
|-----------------|---------------|
| DATE | |
| BY | |
| ORIGINAL SURVEY | SURVEYED |
| NOTE BOOK | PLOTTED |
| NO. | TEMPLATE |
| | AREAS CHECKED |

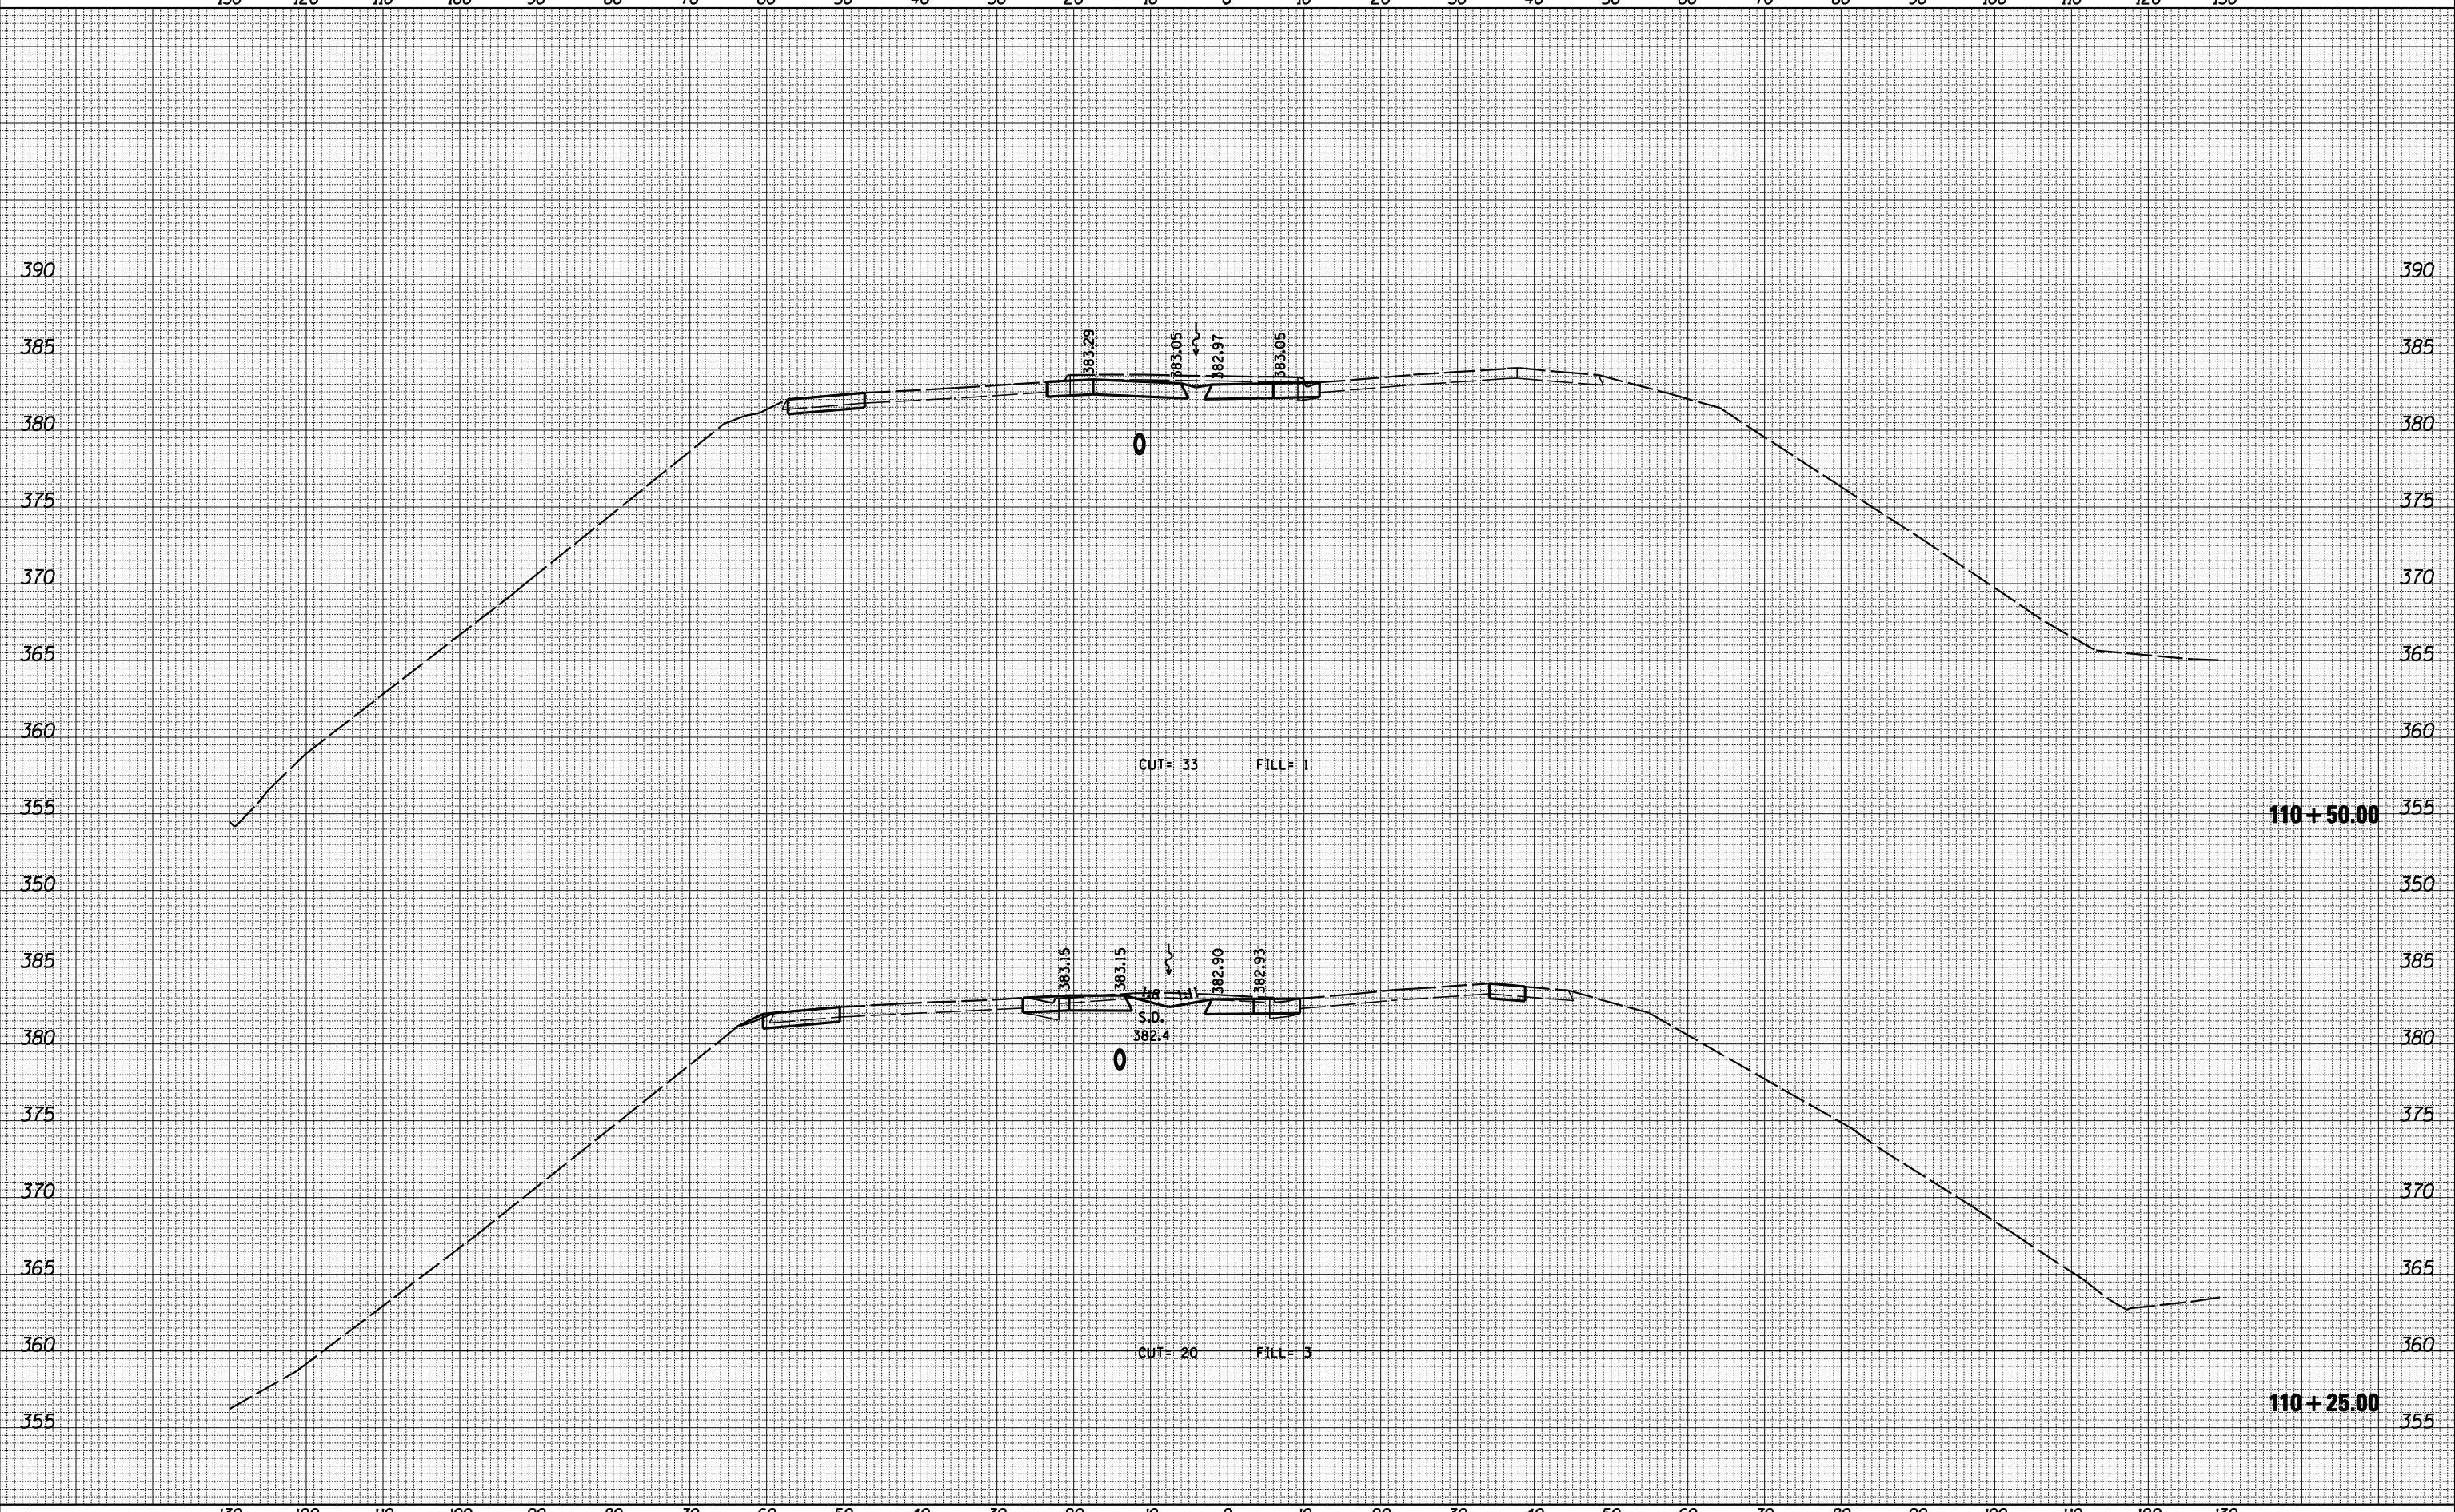

FILE NAME = D978056-sht-xsshtstgl.dgn

| | | |
|-----------------------------|------------|-----------|
| USER NAME = default | DESIGNED - | REVISED - |
| PLOT TIME = 6:12:09 PM | DRAWN - | REVISED - |
| PLOT SCALE = 20.0000' / IN. | CHECKED - | REVISED - |
| PLOT DATE = 1/25/2012 | DATE - | REVISED - |

**STATE OF ILLINOIS
DEPARTMENT OF TRANSPORTATION**

**STAGING CROSS SECTION SHEETS
IL RTE 13 OVER BIG MUDDY RIVER**

SCALE: SHEET NO. 12 OF 16 SHEETS STA. 110+25.00 TO STA. 110+50.00

| F.A.P. RTE. | SECTION | COUNTY | TOTAL SHEETS | SHEET NO. |
|--------------------|-----------|---------|---------------------------|-----------|
| 331 | (12-1)B-1 | JACKSON | 200 | 196 |
| CONTRACT NO. 78056 | | | ILLINOIS FED. AID PROJECT | |