


DATE	
BY	
SURVEYED	
PLOTTED	
TEMPLATE	
AREAS	
CHECKED	
FINAL SURVEY	
NOTE BOOK	
NO.	

DATE	
BY	
SURVEYED	
PLOTTED	
TEMPLATE	
AREAS	
CHECKED	
ORIGINAL SURVEY	
NOTE BOOK	
NO.	

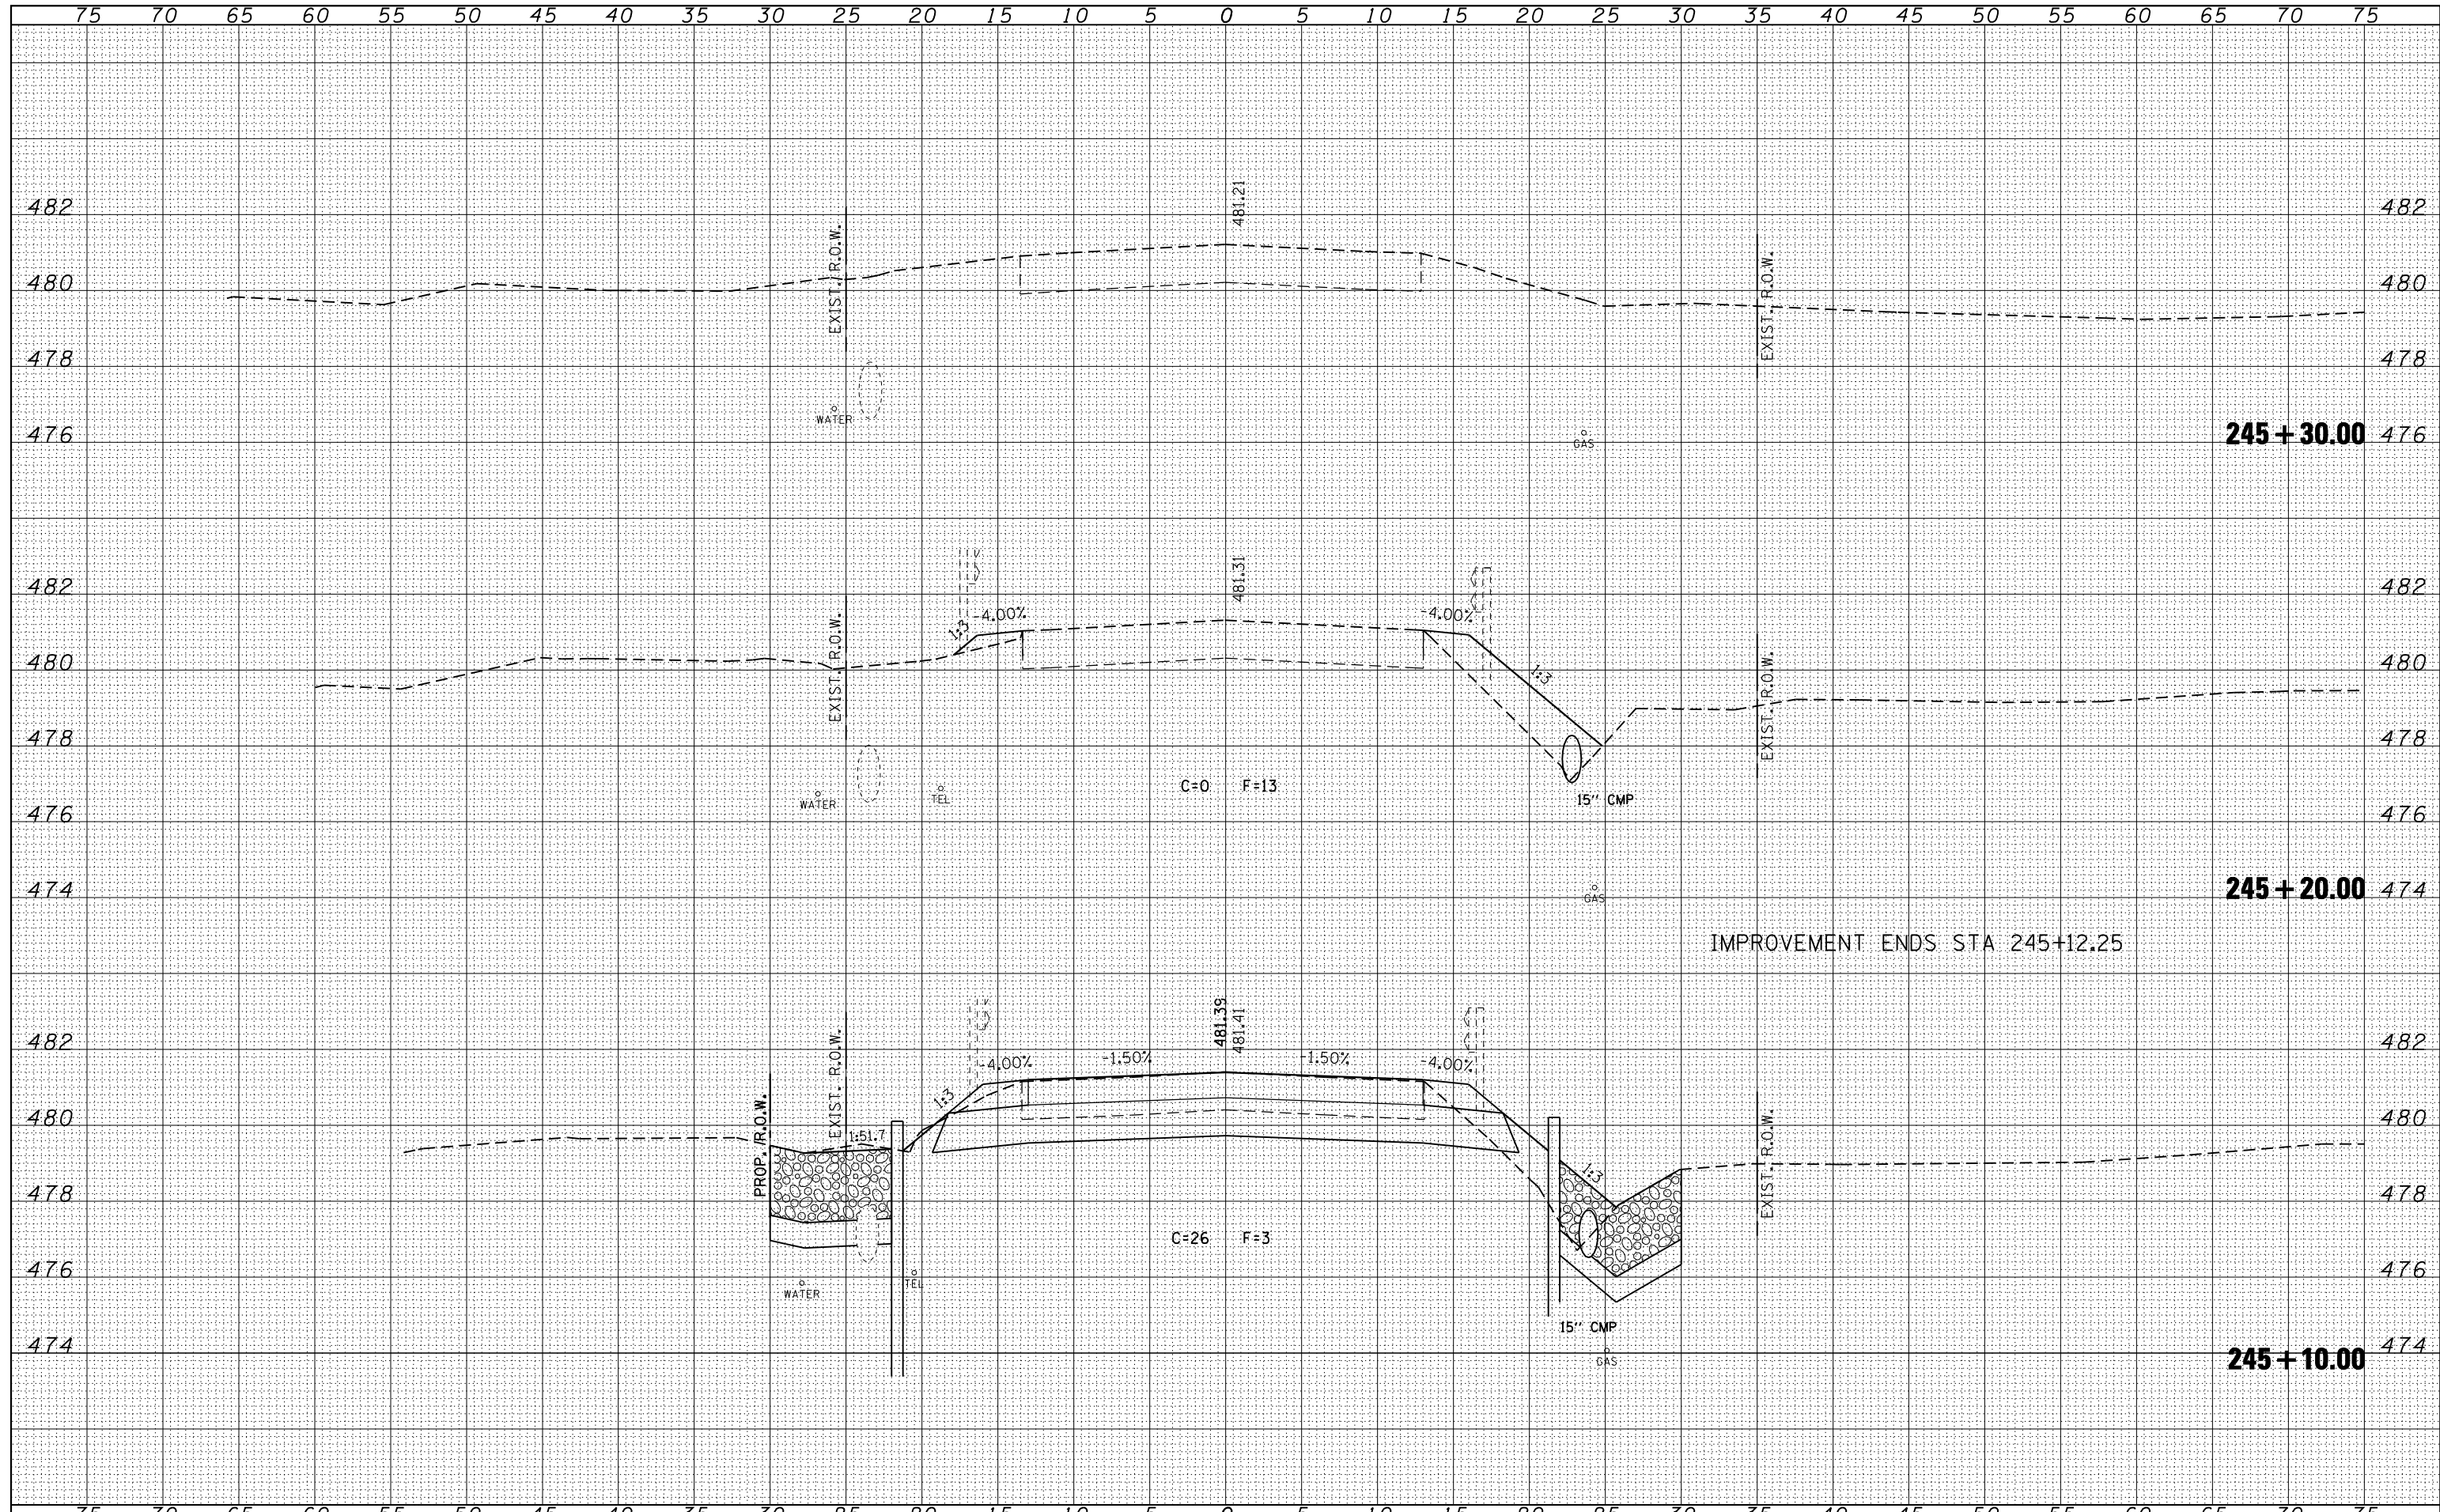

FILE NAME =	USER NAME = CFC...	DESIGNED - L.F.S.	REVISED -	STATE OF ILLINOIS DEPARTMENT OF TRANSPORTATION	CROSS SECTIONS CRAB ORCHARD ROAD / OLD IL 13		S.B.I.	SECTION	COUNTY	TOTAL SHEETS	SHEET NO.
...d\978090-sht-016-ssht.dgn		DRAWN - T.W.K.	REVISED -		13B	6B-1	WILLIAMSON	19	19		
PLOT SCALE = 10.0000' / IN.		CHECKED - M.D.C.	REVISED -		CONTRACT NO. 78090						
PLOT DATE = 12/23/2011		DATE - / /	REVISED -		SCALE:		SHEET NO.	OF	SHEETS	STA. 245+10.00	TO STA. 245+30.00