



NOTE:
 TEMPORARY TRAFFIC BARRIER TERMINAL TYPE 1. (SPECIAL) - TANGENT
 IS TO BE INSTALLED TO THE EXISTING GUARDRAIL BEFORE STAGE I
 REMOVAL IS TO BEGIN. THE TERMINAL AT THE NORTHWEST QUADRANT
 IS TO BE REMOVED AND REUSED AS PERMANENT TRAFFIC BARRIER
 TERMINAL DURING STAGE II CONSTRUCTION.

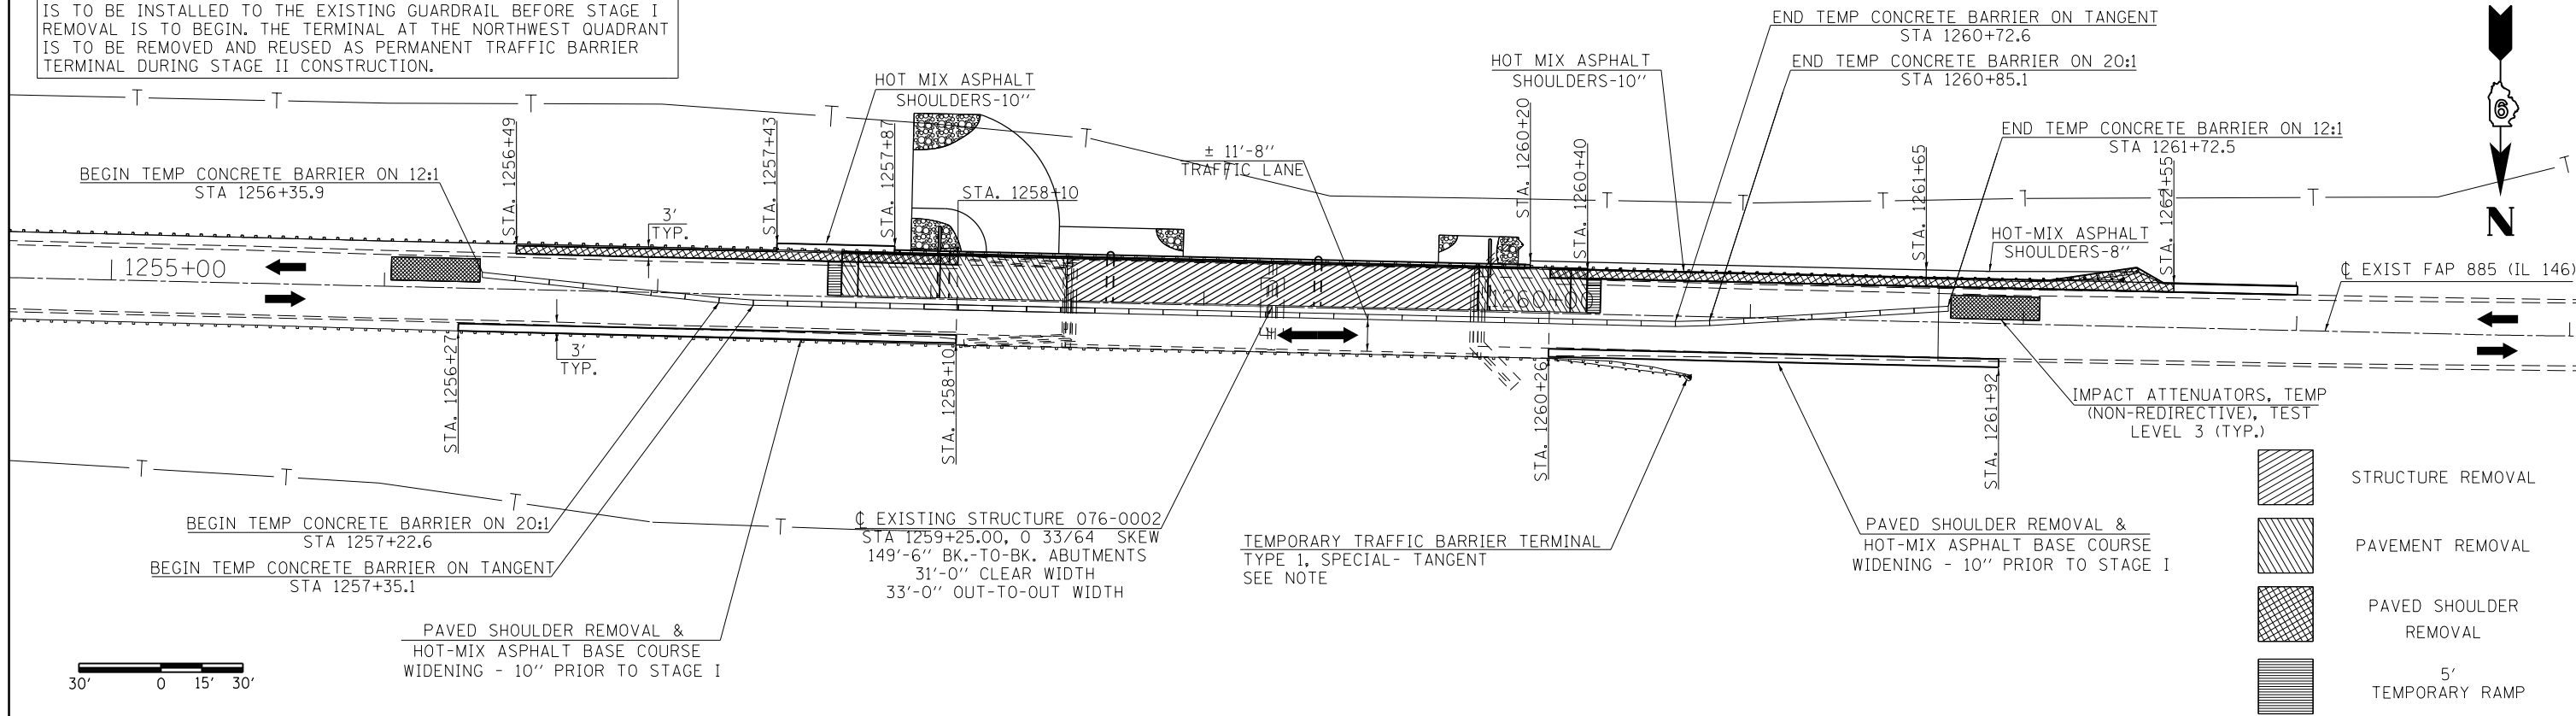

STAGE I TRAFFIC

NOTE:
 THE COST TO RE-ERECT TEMPORARY TRAFFIC BARRIER TERMINAL, TYPE
 1 (SPECIAL)-TANGENT USED IN STAGE I IS INCLUDED IN THE BID
 ITEM "REMOVE AND RELOCATE TRAFFIC BARRIER TERMINAL,
 TYPE 1 (SPECIAL)-TANGENT".

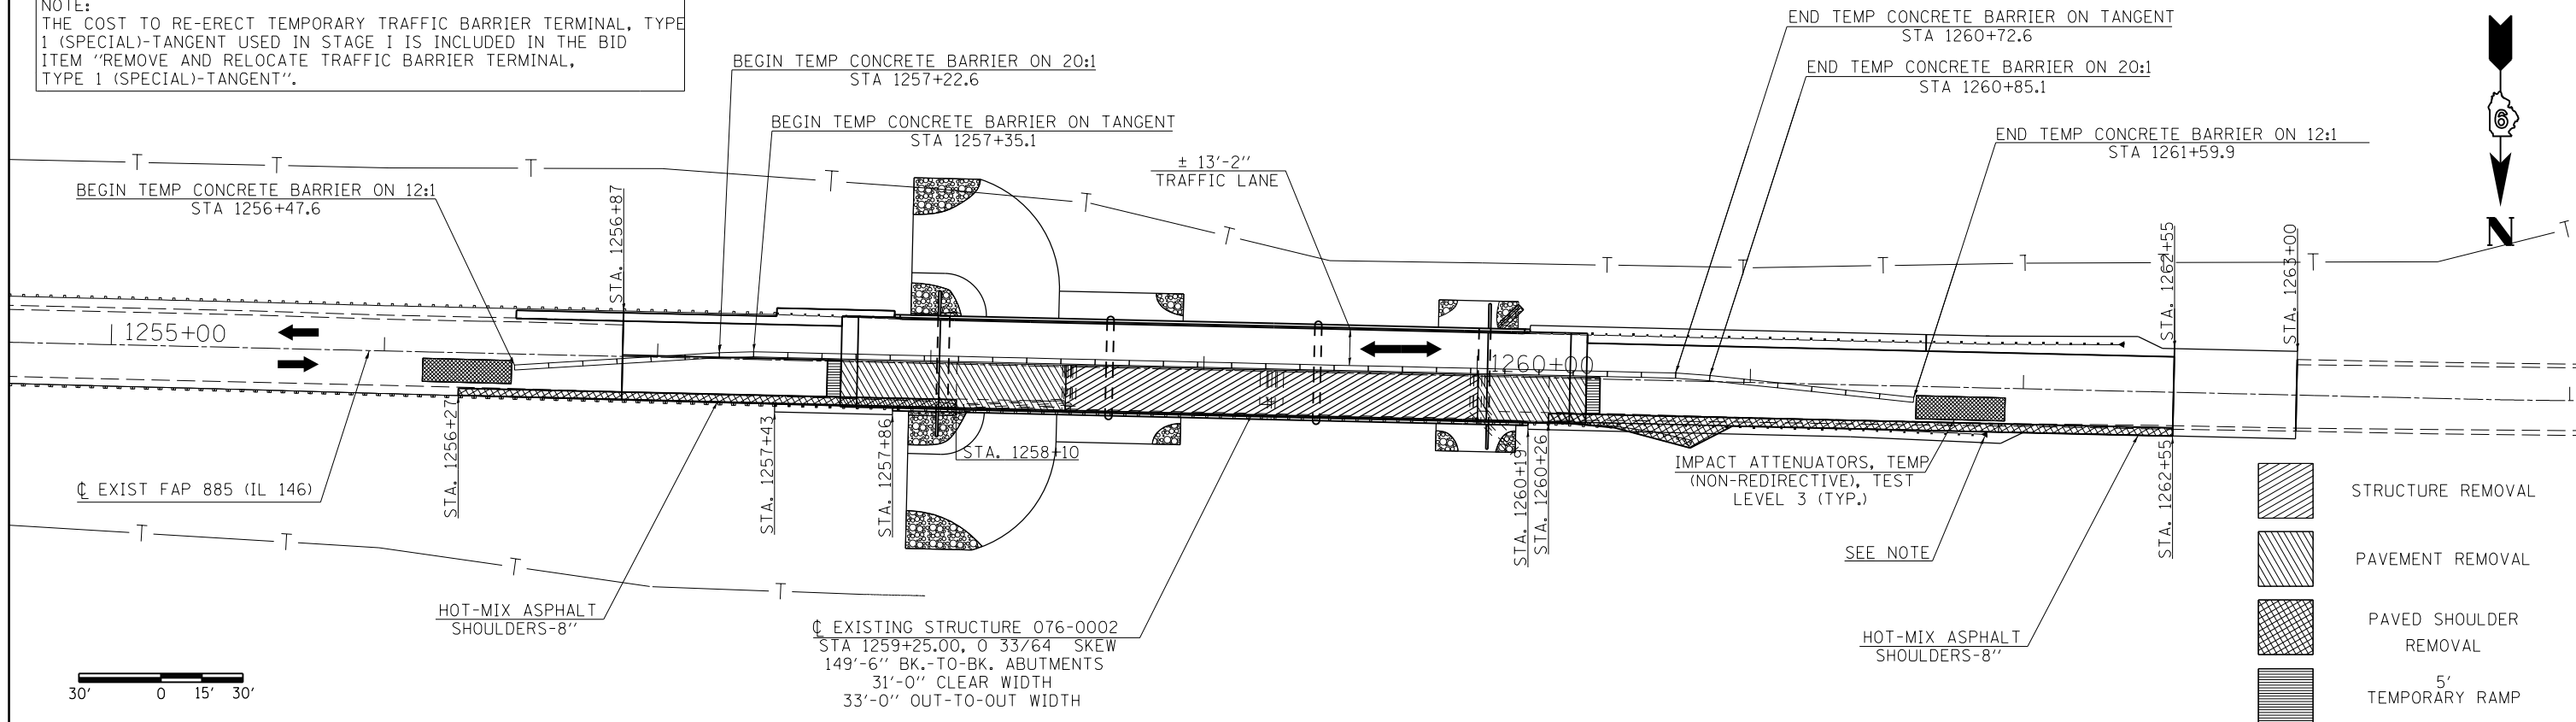

STAGE II TRAFFIC

FILE NAME =	USER NAME = sUSERs	DESIGNED ADRIAN ADAMS	REVISED -	STATE OF ILLINOIS DEPARTMENT OF TRANSPORTATION	STAGE CONSTRUCTION PLAN				F.A.P. R.E.	SECTION	COUNTY	TOTAL SHEETS	SHEET NO.
c:\pwwork\pwwork\laverderba\d0210492\78168-sh-t-staging.dgn		DRAWN ADRIAN ADAMS	REVISED -		885	6B-2	POPE	51	13				
	PLOT SCALE = 60.0000' / in.	CHECKED XXXXX	REVISED -		SCALE: SHEET OF SHEETS STA. TO STA.				CONTRACT NO. 78168				
	PLOT DATE = 2/2/2012	DATE XXXXX	REVISED -		ILLINOIS FED. AID PROJECT								