


GUARDRAIL LAYOUT

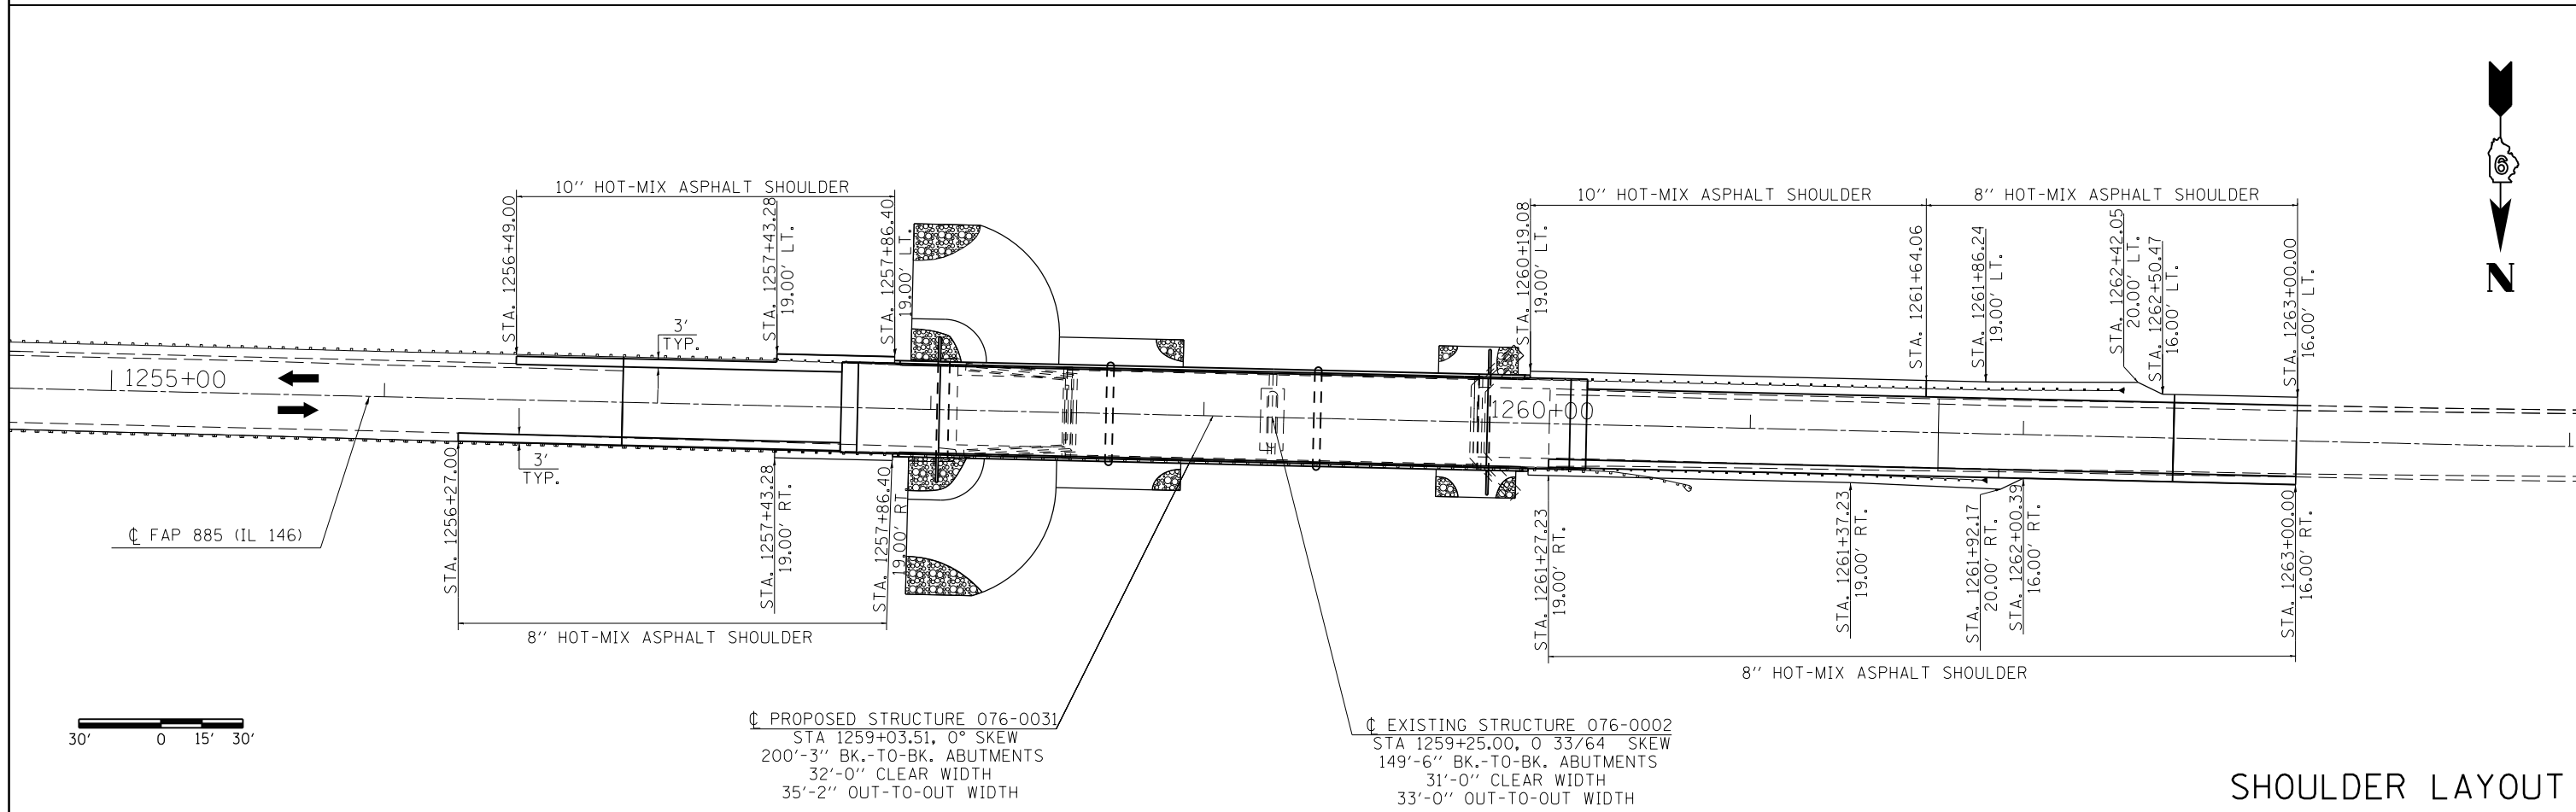

SHOULDER LAYOUT

FILE NAME =	USER NAME = USER*	DESIGNED ADRIAN ADAMS	REVISED -	STATE OF ILLINOIS DEPARTMENT OF TRANSPORTATION	GUARDRAIL AND SHOULDER LAYOUT			F.A.P. RTE.	SECTION	COUNTY	TOTAL SHEETS	SHEET NO.
ci:\pwork\pwork\lavenderba\d0210492\78168-sh1-misc.dgn		DRAWN LUKE MURPHY	REVISED -					885	6B-2	POPE	51	14
PLOT SCALE = 60.0000' / in.		CHECKED XXXXX	REVISED -		SCALE: SHEET OF SHEETS STA. TO STA.			CONTRACT NO. 78168				
PLOT DATE = 2/2/2012		DATE XXXXX	REVISED -		ILLINOIS FED. AID PROJECT							