


DATE	
BY	
SURVEYED	
PLOTTED	
TEMPLATE	
AREAS	
CHECKED	
FINAL SURVEY	
NOTE BOOK	
NO.	

DATE	
BY	
SURVEYED	
PLOTTED	
TEMPLATE	
AREAS	
CHECKED	
ORIGINAL SURVEY	
NOTE BOOK	
NO.	

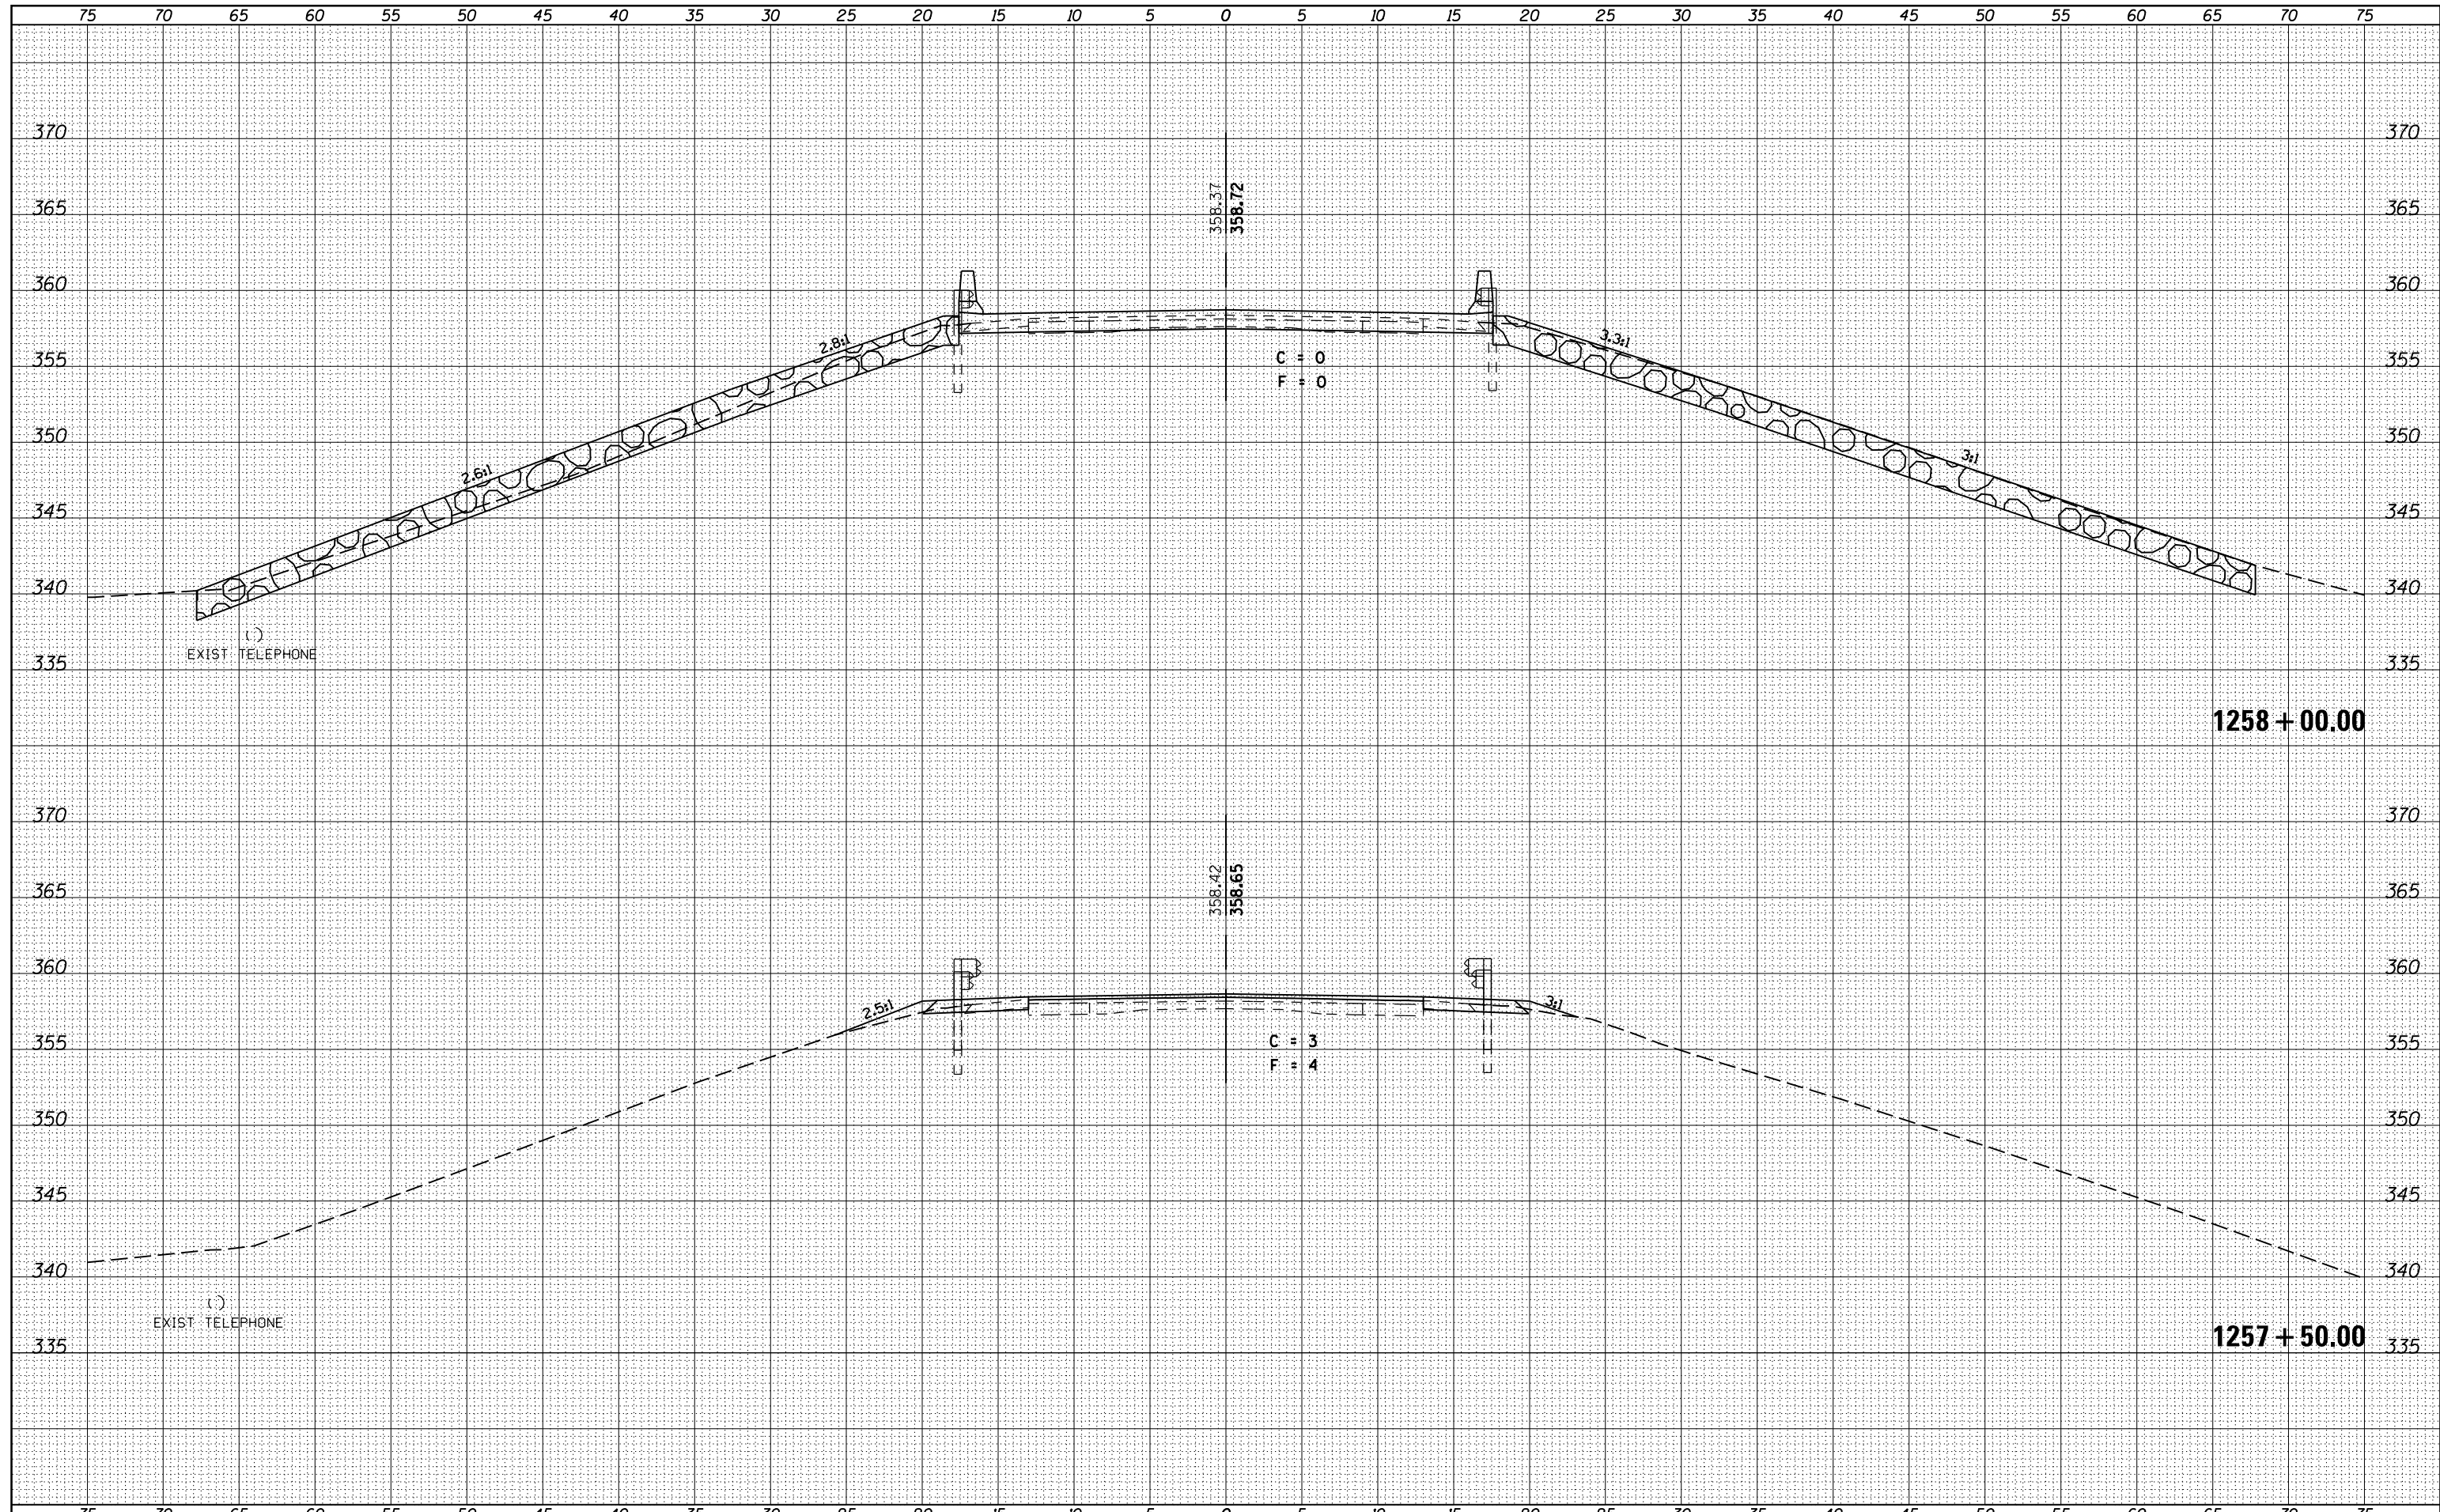

FILE NAME =	USER NAME = susers	DESIGNED -	REVISIED -	STATE OF ILLINOIS DEPARTMENT OF TRANSPORTATION	SCALE: SHEET OF SHEETS STA. 1257+50.00 TO STA. 1258+00.00
es:\pw_work\pwidot\lavenderba\d0210492\78168-sh-xs-146.dgn		DRAWN -	REVISIED -		
		CHECKED -	REVISIED -		
		DATE -	REVISIED -		
PLOT SCALE = 10.0000' / in.					
PLOT DATE = 2/2/2012					
				F.A.P. RTÉ. SECTION COUNTY TOTAL SHEETS SHEET NO. 885 6B-2 POPE 51 42 CONTRACT NO. 78168	
				ILLINOIS FED. AID PROJECT	