


DATE	
BY	
SURVEYED	
PLOTTED	
TEMPLATE	
AREAS	
CHECKED	
FINAL SURVEY	
NOTE BOOK	
NO.	

DATE	
BY	
SURVEYED	
PLOTTED	
TEMPLATE	
AREAS	
CHECKED	
ORIGINAL SURVEY	
NOTE BOOK	
NO.	

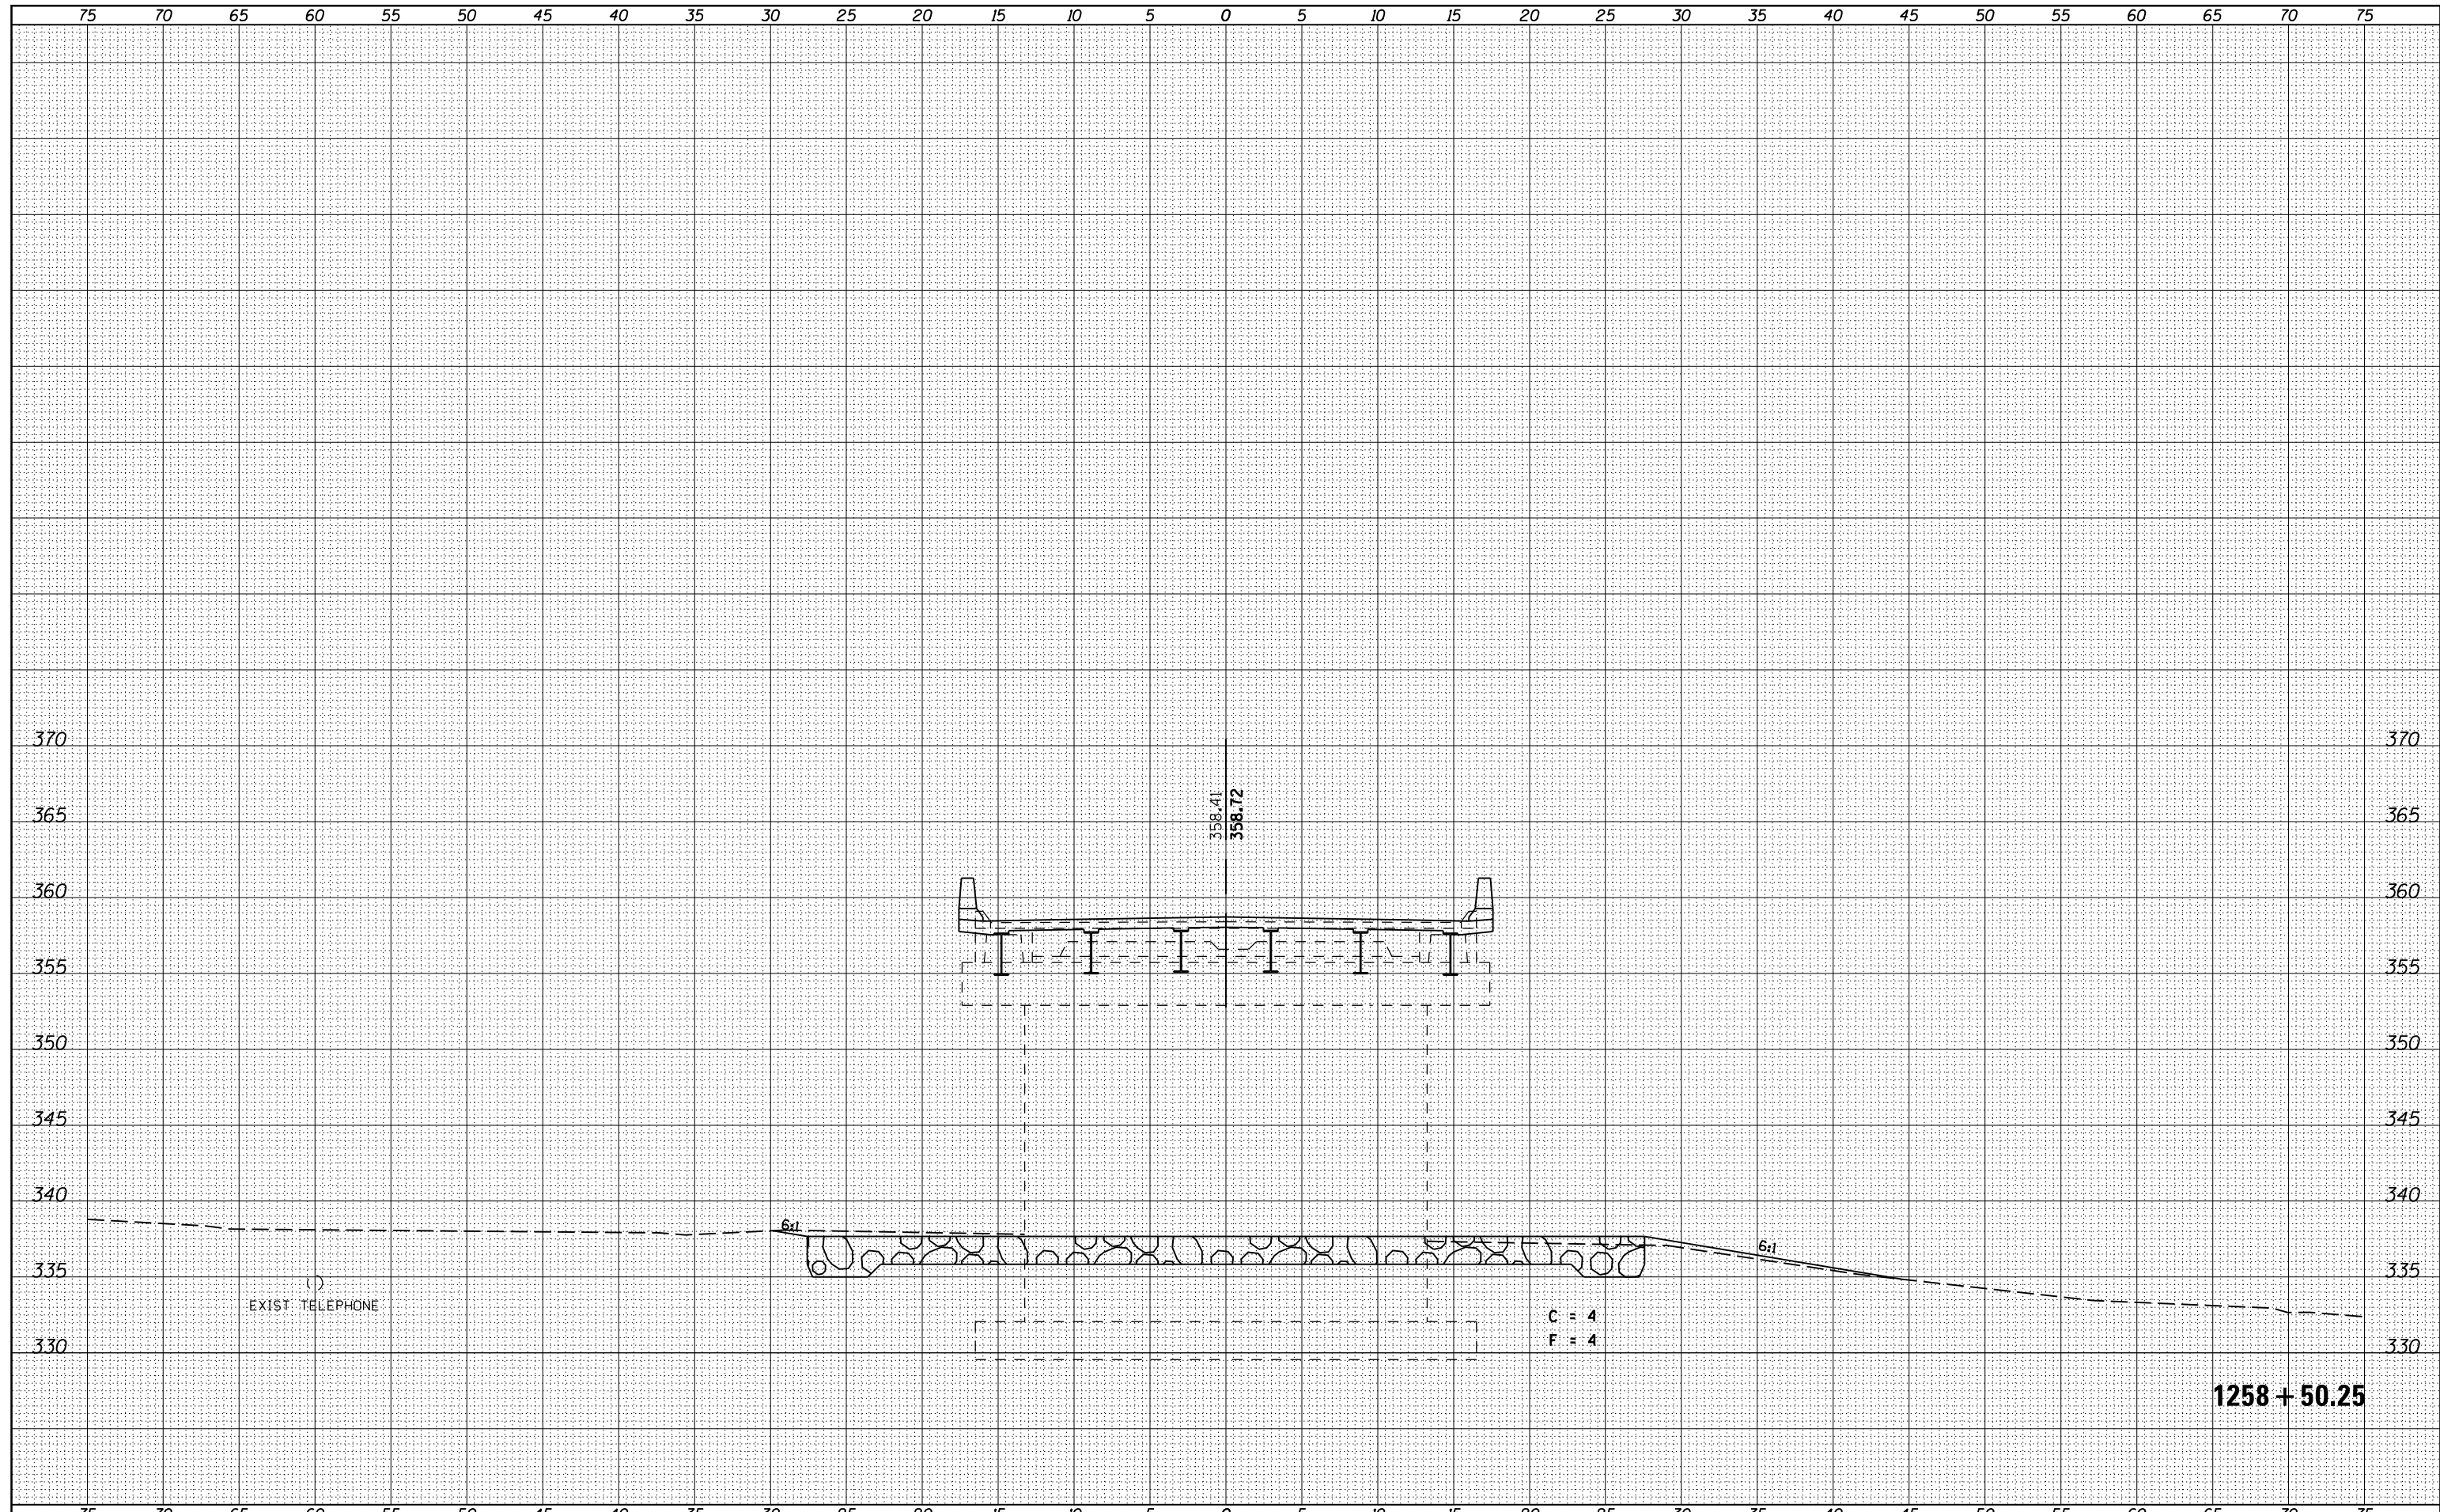

1258 + 50.25

FILE NAME =	USER NAME = susers	DESIGNED -	REVISED -	STATE OF ILLINOIS DEPARTMENT OF TRANSPORTATION	SCALE:	SHEET	OF	SHEETS	STA. 1258+50.25	TO STA. 1258+50.25	
es:\pw_work\pwidot\lavenderba\d0210492\78168-sh	xs-146.dgn	DRAWN -	REVISED -		F.A.P. RTE.	SECTION	COUNTY	TOTAL SHEETS	SHEET NO.		
	PLOT SCALE = 10.0000' / in.	CHECKED -	REVISED -		885	6B-2	POPE	51	44		
	PLOT DATE = 2/2/2012	DATE -	REVISED -		CONTRACT NO. 78168			ILLINOIS FED. AID PROJECT			