


BY	DATE
SURVEYED	
PLOTTED	
TEMPLATE	
AREAS	
CHECKED	
FINAL SURVEY	
NOTE BOOK	
NO.	

BY	DATE
SURVEYED	
PLOTTED	
TEMPLATE	
AREAS	
CHECKED	
ORIGINAL SURVEY	
NOTE BOOK	
NO.	

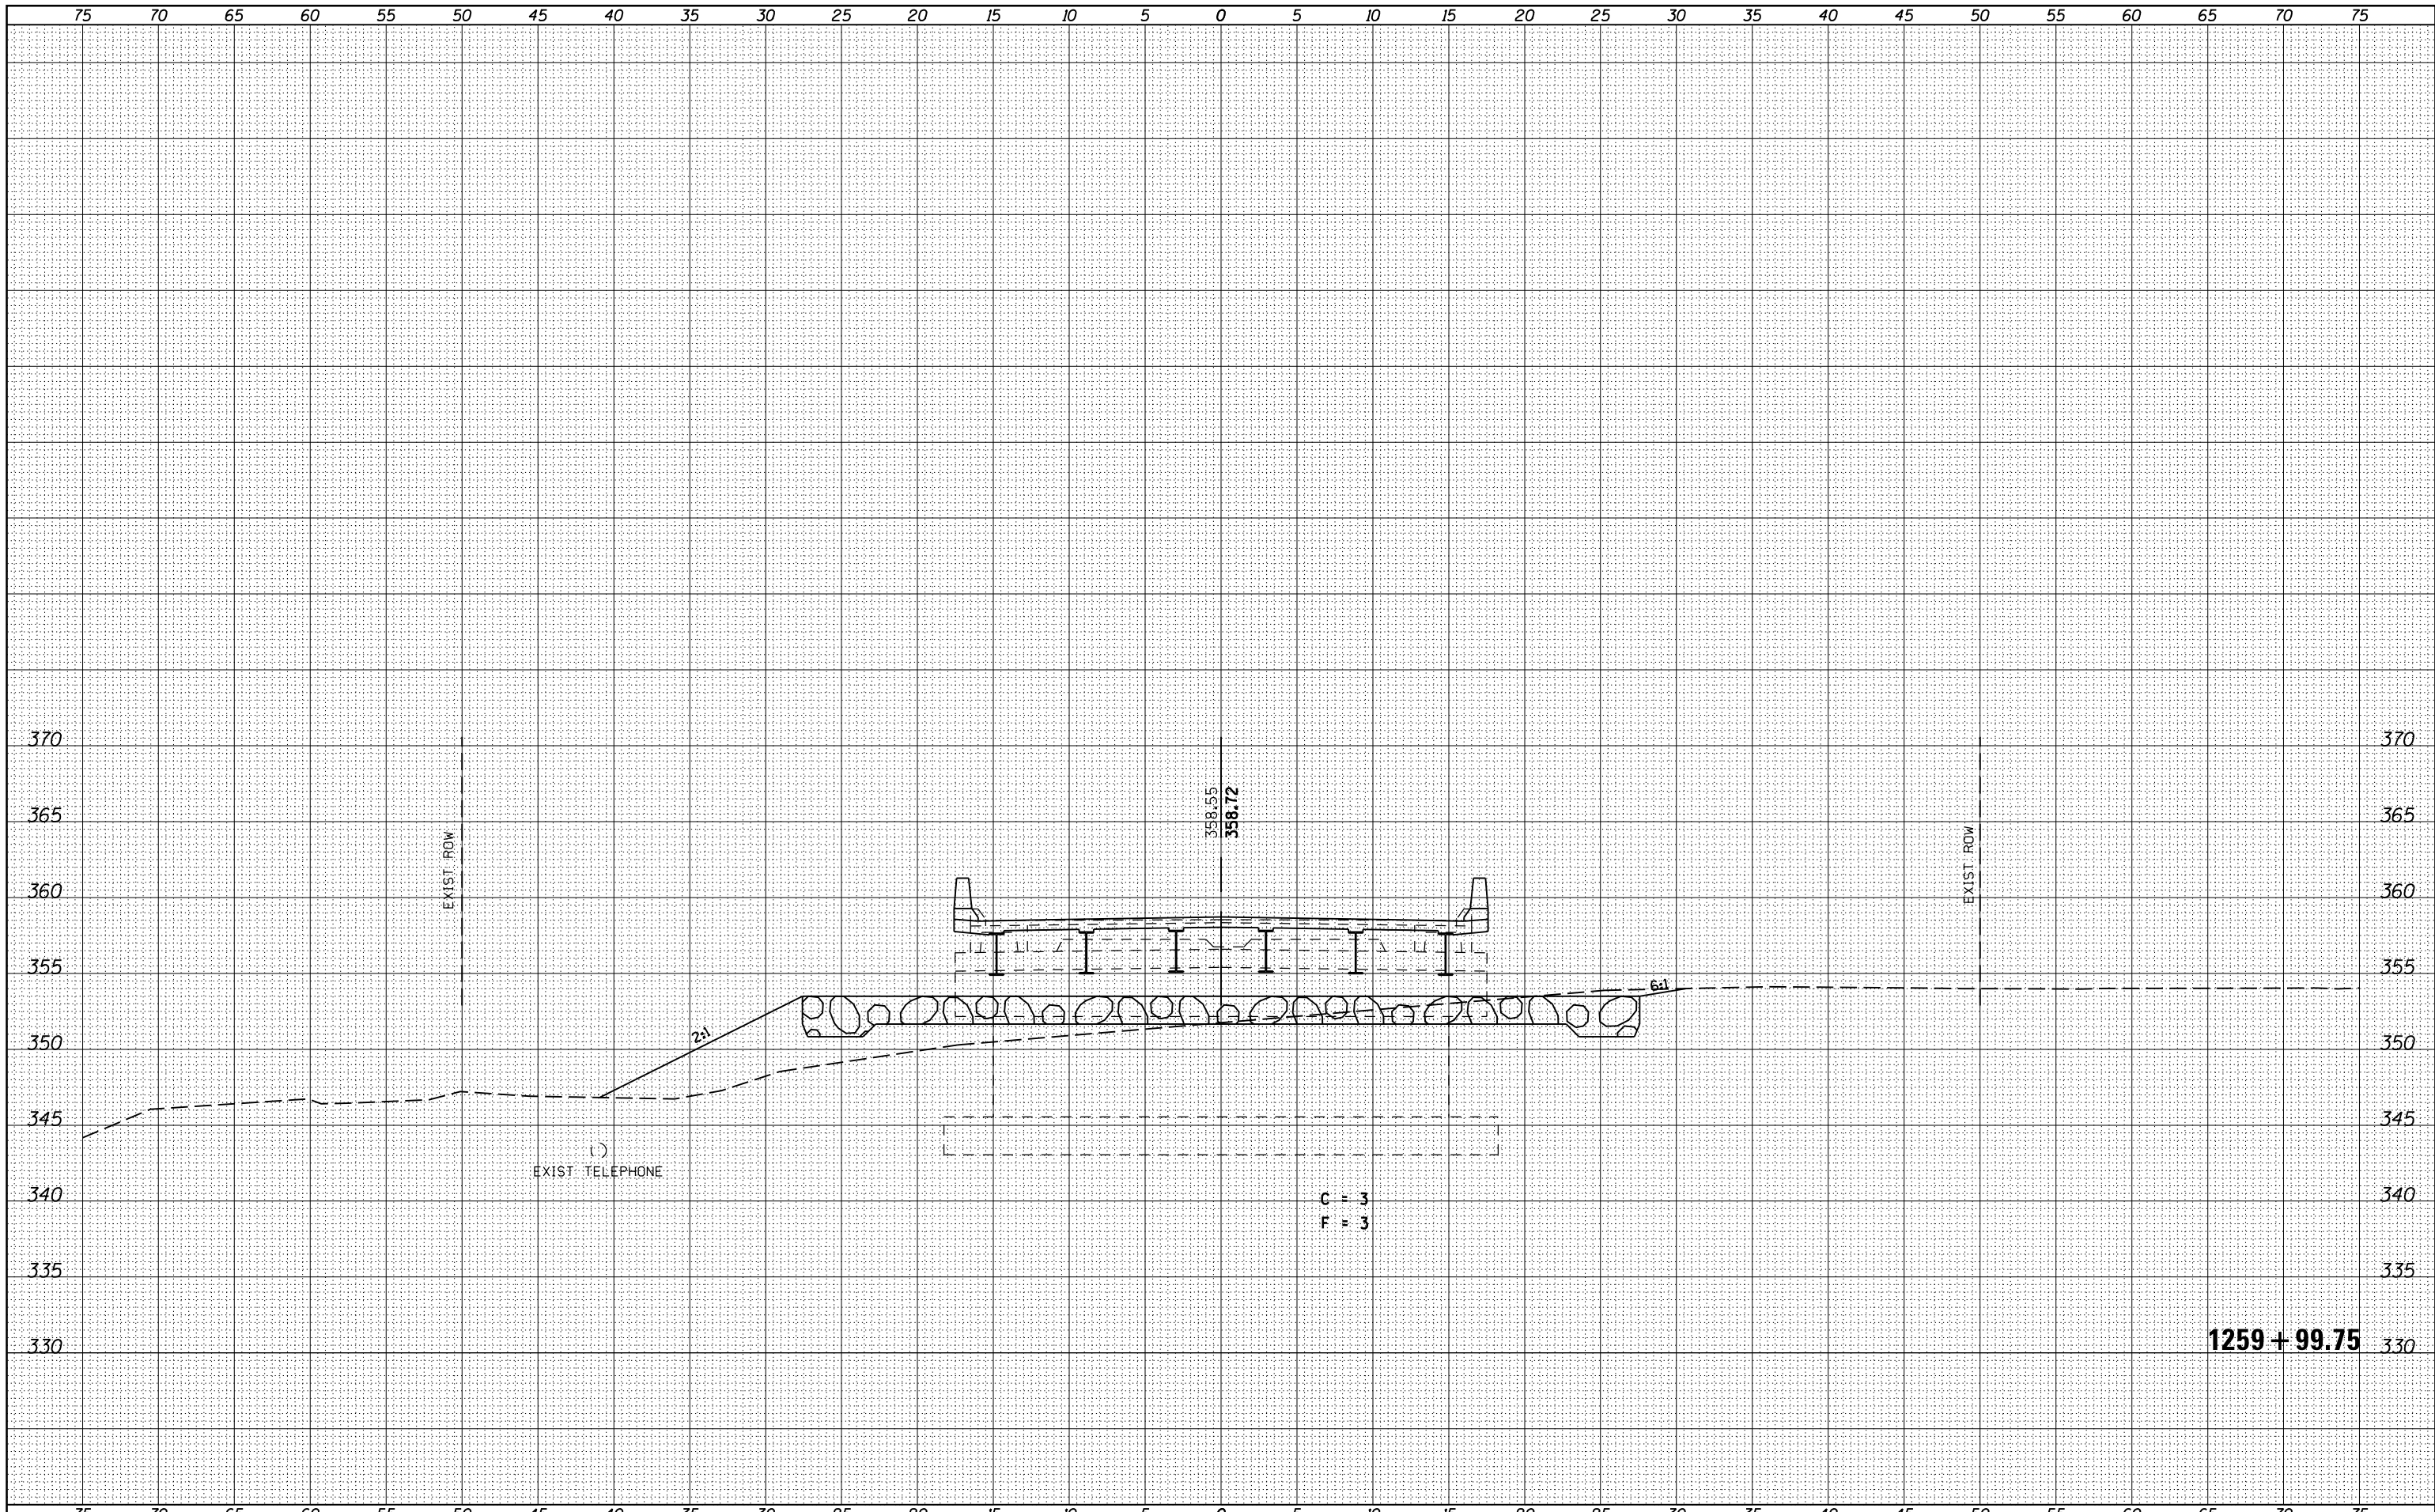

FILE NAME =	USER NAME = susers	DESIGNED -	REVISED -	STATE OF ILLINOIS DEPARTMENT OF TRANSPORTATION	SCALE: SHEET OF SHEETS STA. 1259+99.75 TO STA. 1259+99.75	F.A.P. RTE.	SECTION	COUNTY	TOTAL SHEETS	SHEET NO.
c:\pw_work\pwidot\lavenderba\d0210492\78168-sh	xs-146.dgn	DRAWN -	REVISED -			885	6B-2	POPE	51	47
PLOT SCALE = 10.0000' / in.		CHECKED -	REVISED -			CONTRACT NO. 78168				
PLOT DATE = 2/2/2012		DATE -	REVISED -			ILLINOIS FED. AID PROJECT				