


DATE	
BY	
SURVEYED	
PLOTTED	
TEMPLATE	
AREAS	
CHECKED	
FINAL SURVEY	
NOTE BOOK	
NO.	

DATE	
BY	
SURVEYED	
PLOTTED	
TEMPLATE	
AREAS	
CHECKED	
ORIGINAL SURVEY	
NOTE BOOK	
NO.	

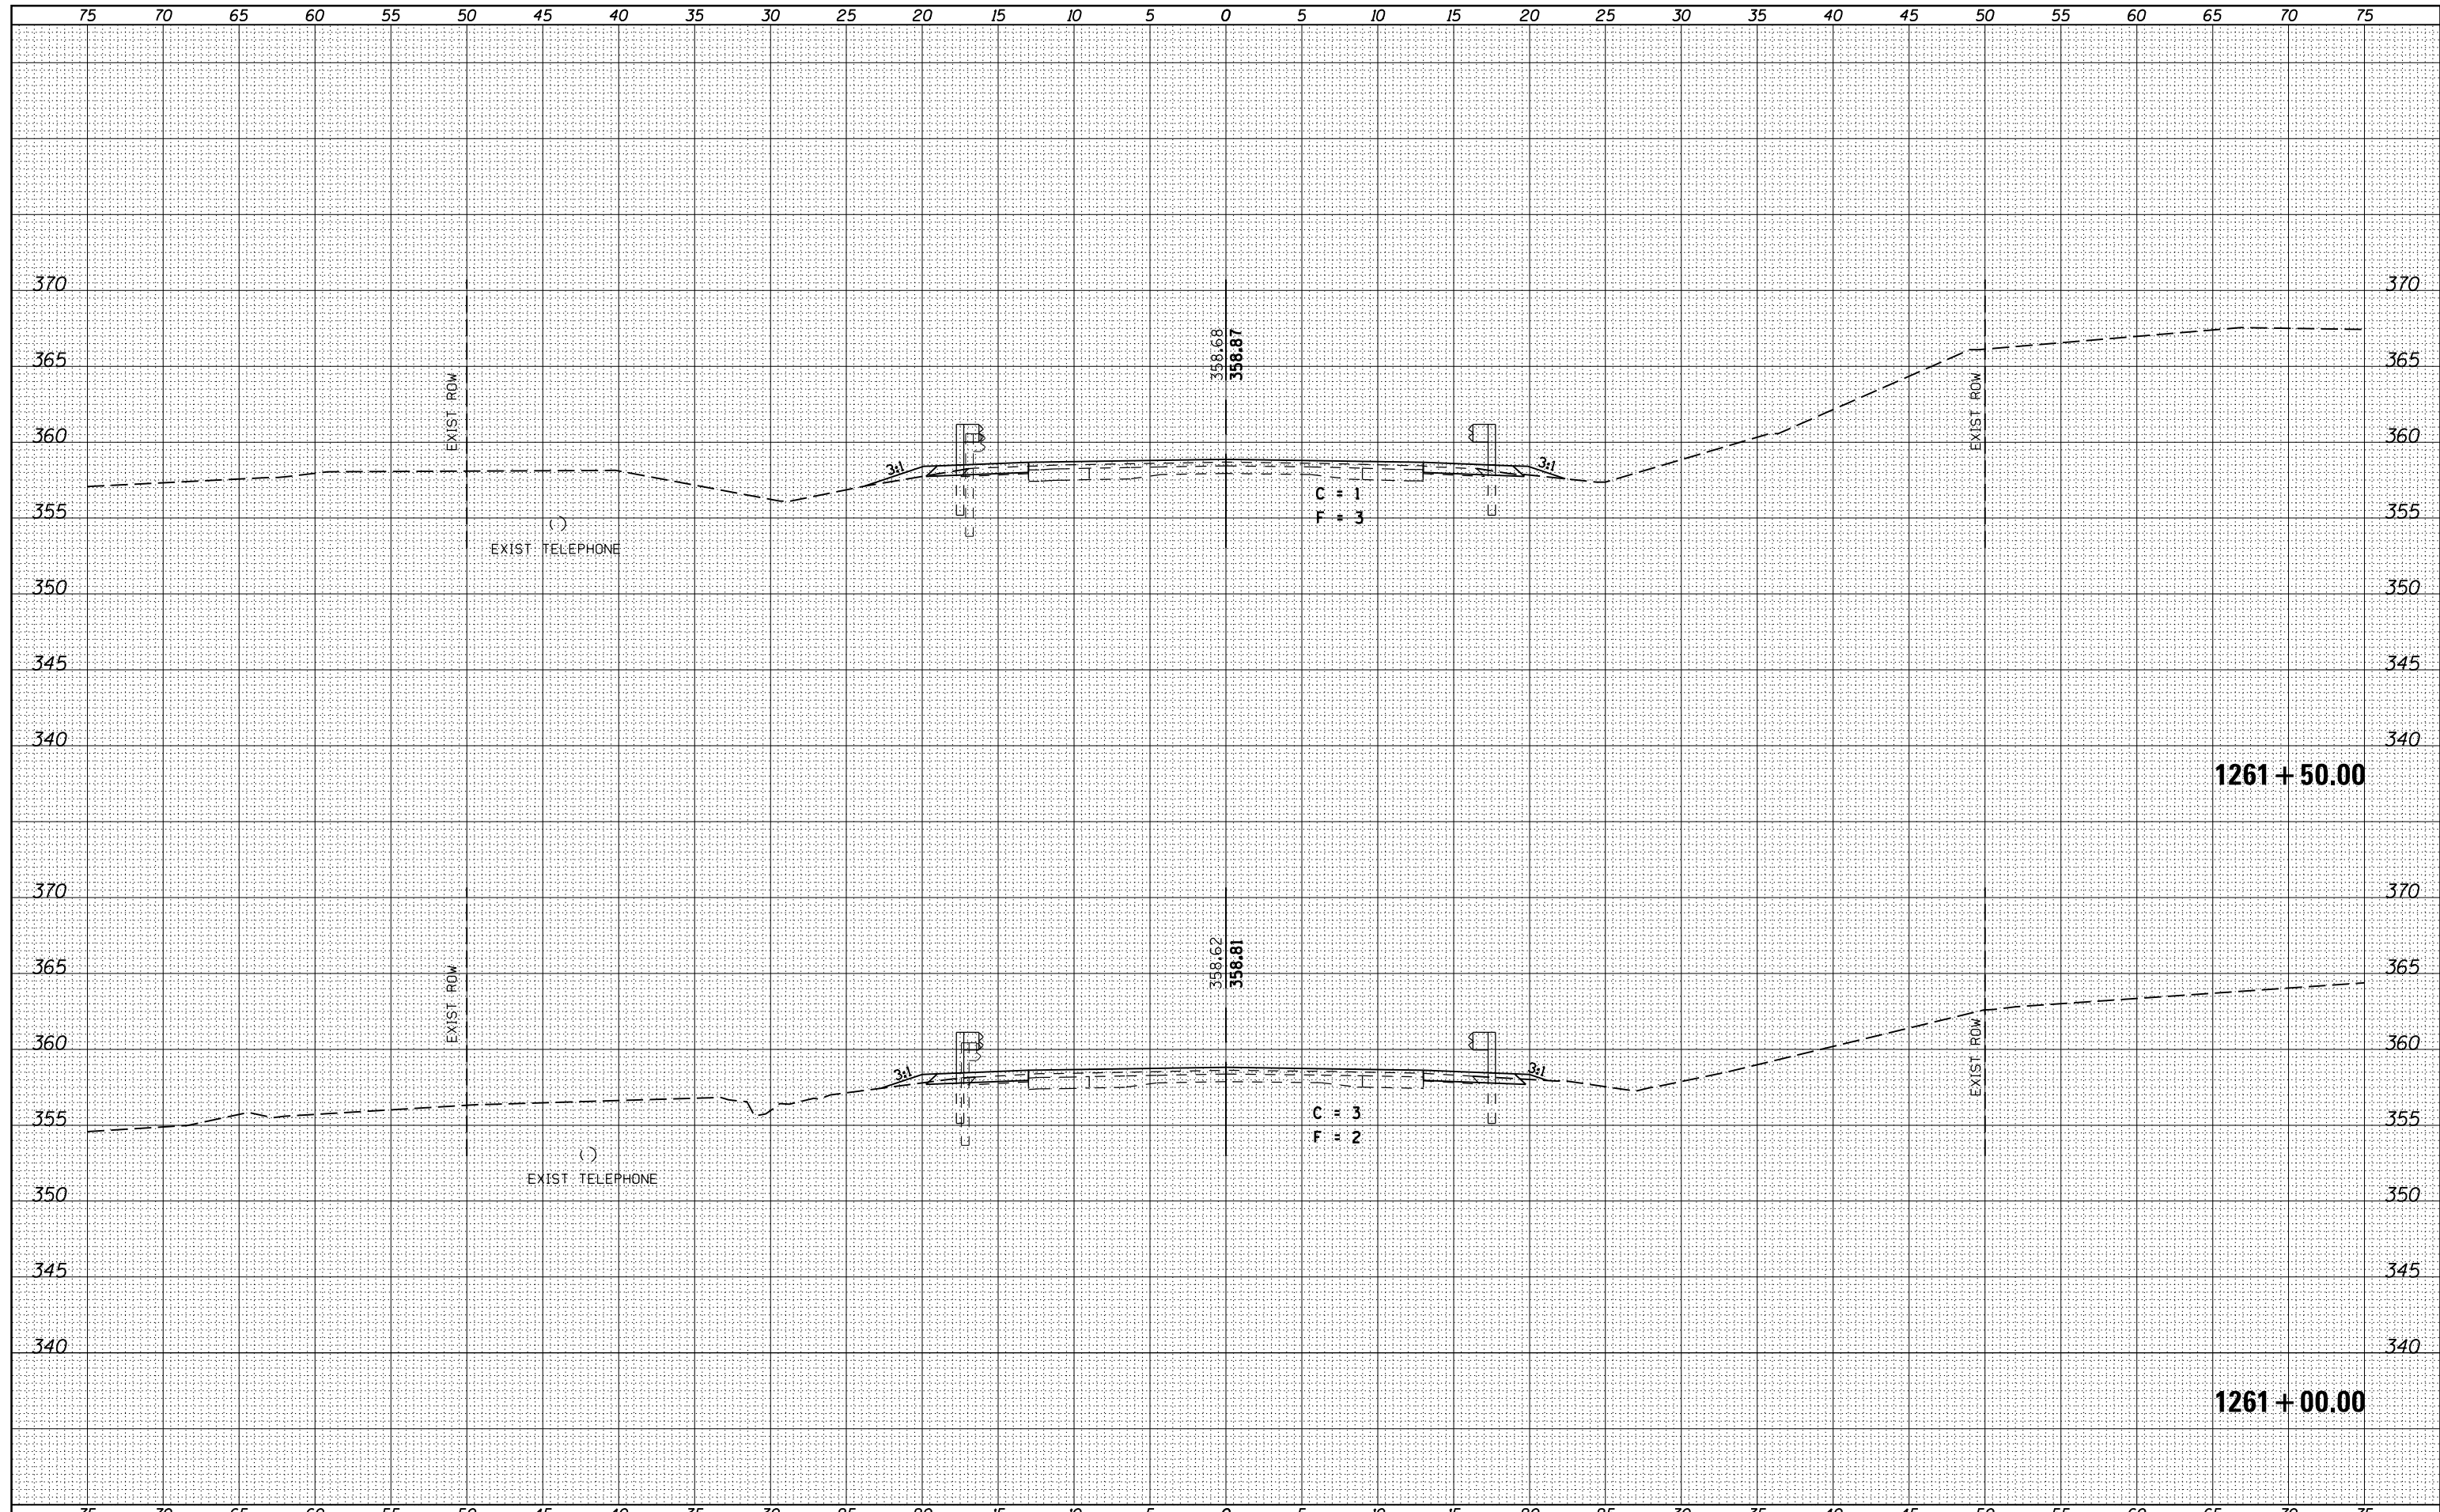

FILE NAME =	USER NAME = susers	DESIGNED -	REVISIED -	STATE OF ILLINOIS DEPARTMENT OF TRANSPORTATION	SCALE: SHEET OF SHEETS STA. 1261+00.00 TO STA. 1261+50.00										
es:\pw_work\pwwork\lavenderba\d0210492\78168-sh	xs-146.dgn	DRAWN -	REVISIED -												
		CHECKED -	REVISIED -												
		DATE -	REVISIED -												
					<table border="1"> <tr> <th>F.A.P. RTE.</th> <th>SECTION</th> <th>COUNTY</th> <th>TOTAL SHEETS</th> <th>SHEET NO.</th> </tr> <tr> <td>885</td> <td>6B-2</td> <td>POPE</td> <td>51</td> <td>49</td> </tr> </table>	F.A.P. RTE.	SECTION	COUNTY	TOTAL SHEETS	SHEET NO.	885	6B-2	POPE	51	49
F.A.P. RTE.	SECTION	COUNTY	TOTAL SHEETS	SHEET NO.											
885	6B-2	POPE	51	49											
					ILLINOIS FED. AID PROJECT										