


DATE	BY
FINAL SURVEY NO.	SURVEYED AREAS CHECKED
NOTE BOOK NO.	PLOTTED TEMPLATE AREAS CHECKED

DATE	BY
ORIGINAL SURVEY NO.	SURVEYED AREAS CHECKED
NOTE BOOK NO.	PLOTTED TEMPLATE AREAS CHECKED

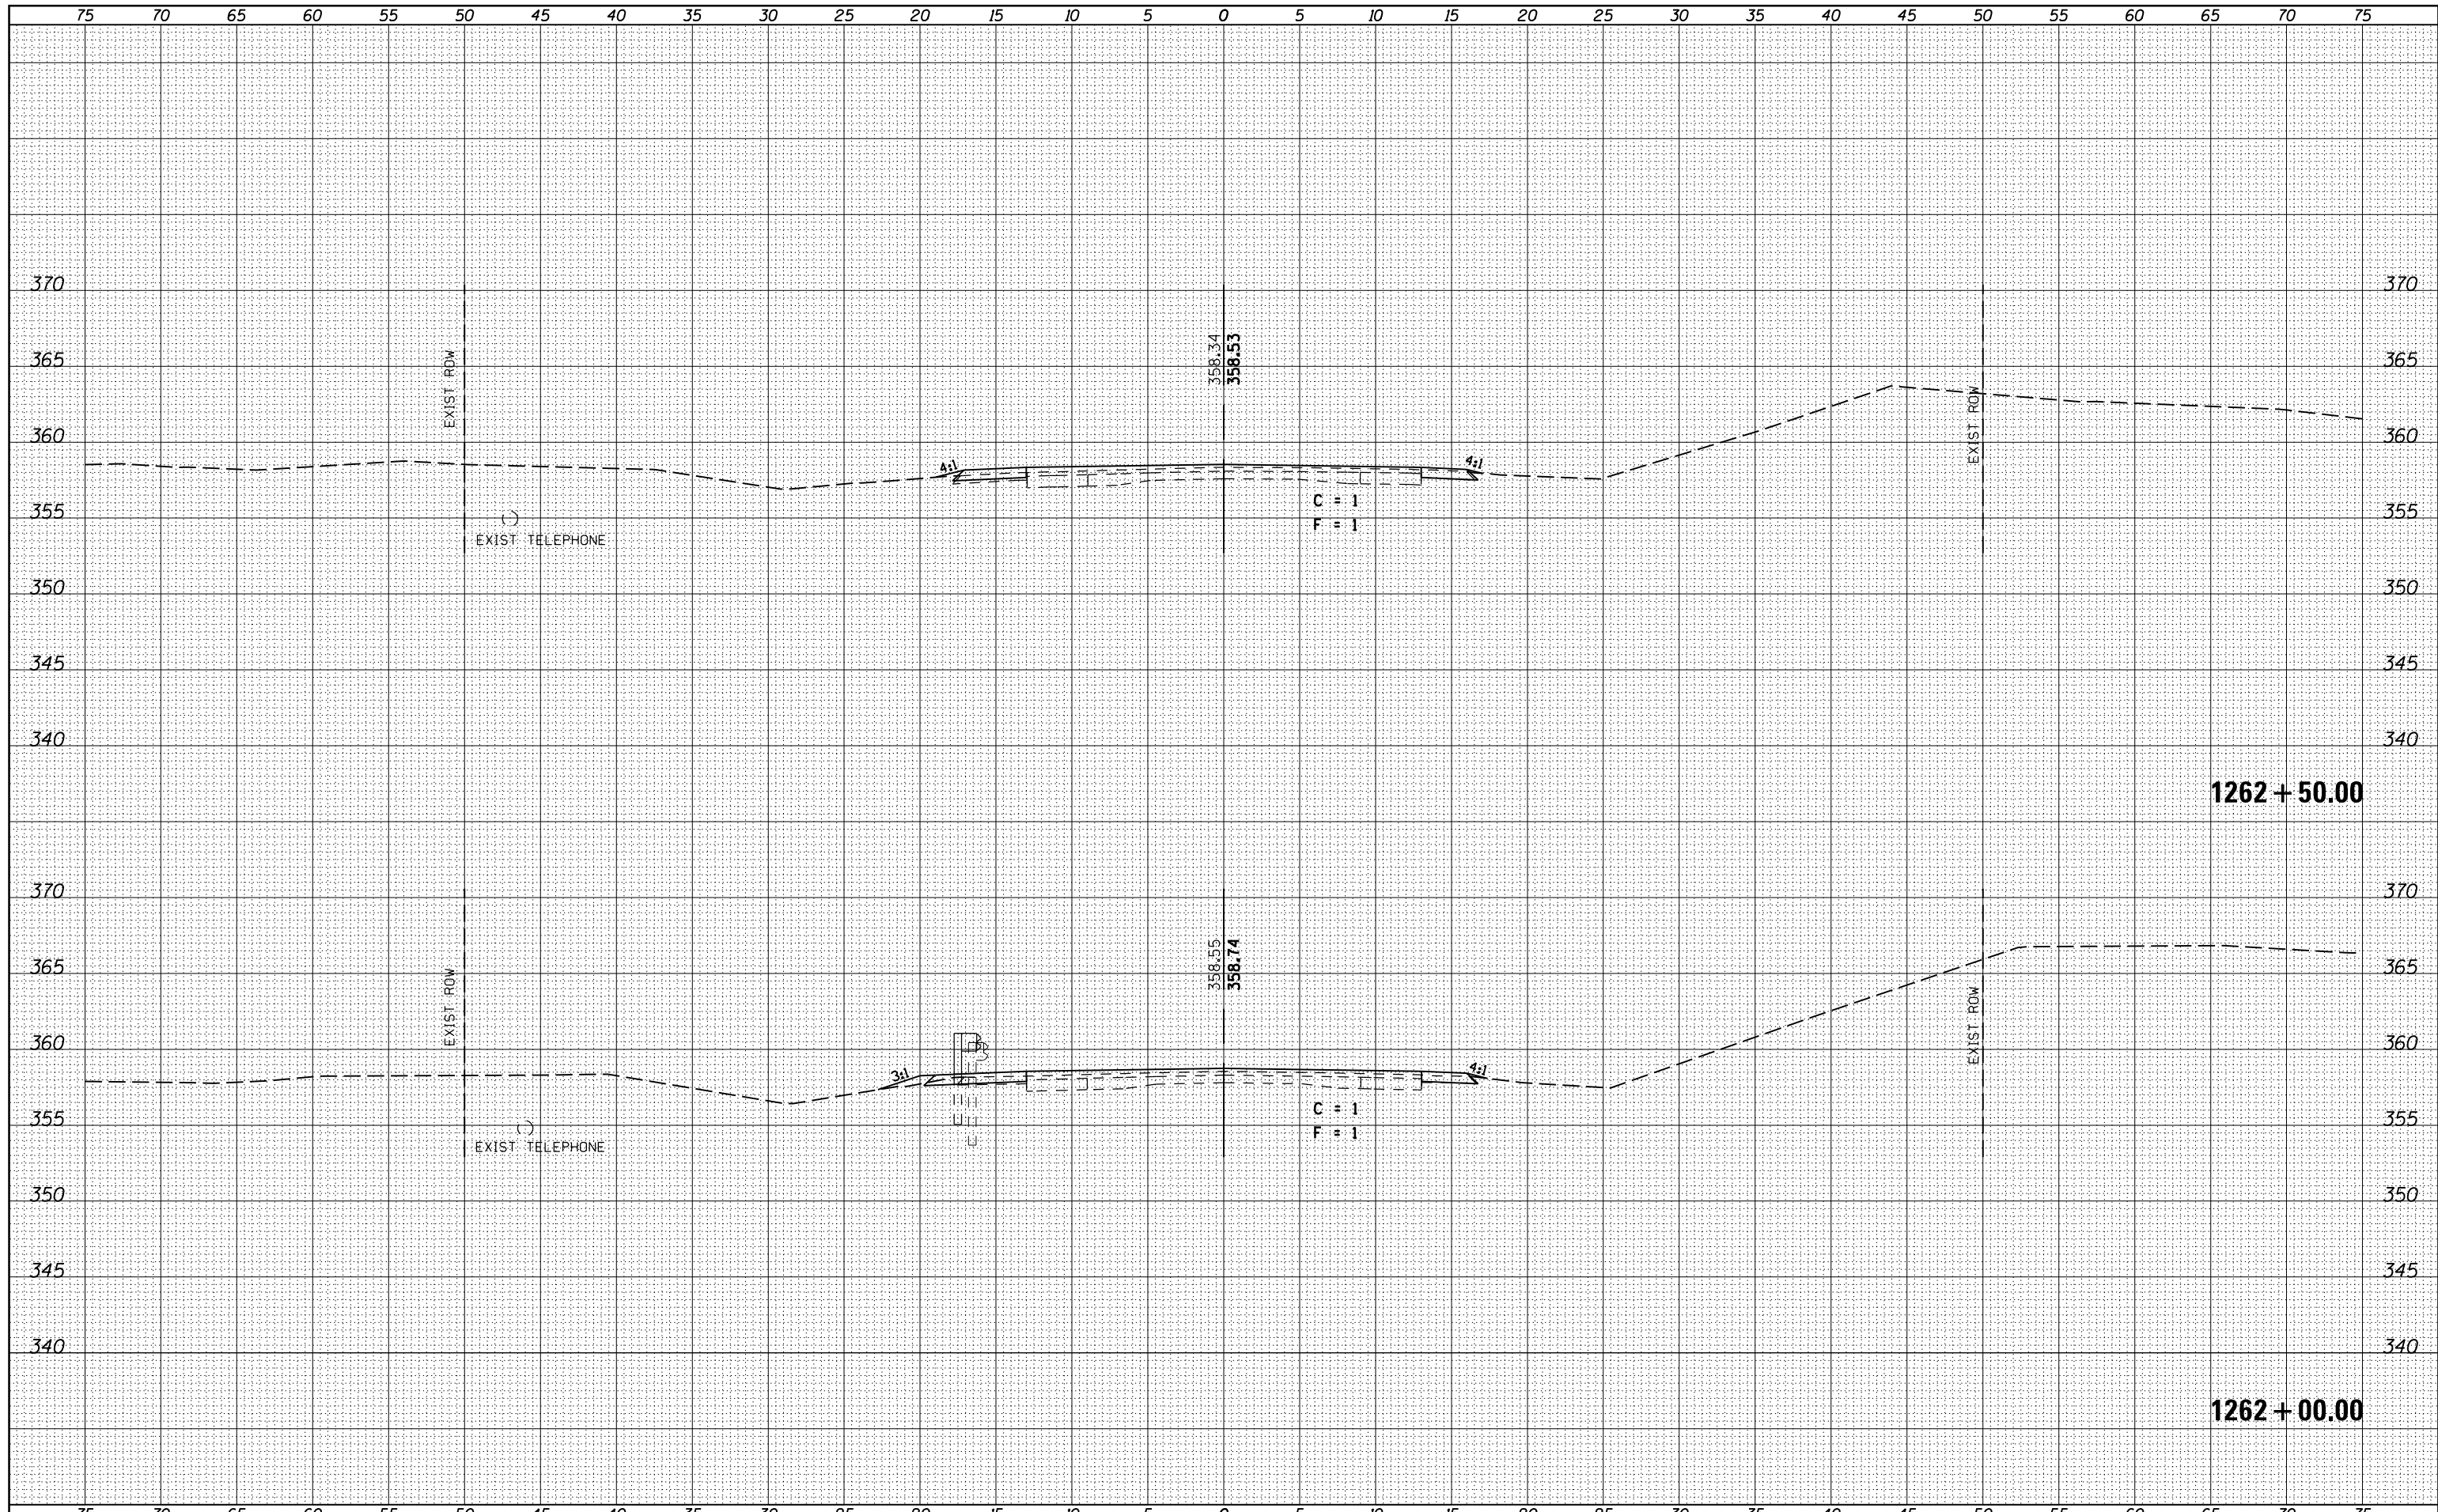

FILE NAME =	USER NAME = susers	DESIGNED -	REVISED -
cs:\pw_work\pwidot\lavenderba\d0210492\78168-sh-ks-146.dgn		DRAWN -	REVISED -
		CHECKED -	REVISED -
		DATE -	REVISED -
PLOT SCALE = 10.0000' / in.		PLOT DATE = 2/2/2012	

**STATE OF ILLINOIS
DEPARTMENT OF TRANSPORTATION**

SCALE: SHEET OF SHEETS STA. 1262+00.00 TO STA. 1262+50.00

F.A.P. RTE.	SECTION	COUNTY	TOTAL SHEETS	SHEET NO.
885	6B-2	POPE	51	50
CONTRACT NO. 78168			ILLINOIS FED. AID PROJECT	