

STATE OF ILLINOIS
DEPARTMENT OF TRANSPORTATION
DIVISION OF HIGHWAYS

**PROPOSED
HIGHWAY PLANS**


FAP ROUTE 312 (ILLINOIS 3) AND FAP 331 (ILLINOIS 149)
SECTION (130,101)N-1
PROJECT ACF-000S (885)
PAVEMENT REMOVAL AND REPLACEMENT
JACKSON COUNTY

F.A.P. RTE.	SECTION	COUNTY	TOTAL SHEETS	SHEET NO.
312/331	(130,101)N-1	JACKSON	41	1
		ILLINOIS	CONTRACT NO. 78261	

FOR INDEX OF SHEETS, SEE SHEET NO. 2
FOR SUMMARY OF QUANTITIES, SEE SHEET NO. 3-4

APPROACH	ADT(2011)	% TRUCKS
IL 3 N OF IL 149	2,500	11.6%
IL 3 S OF IL 149	1,250	15.2%
IL 149	2,450	11.8%

STATION EQUATION - IL 3
STA EQ. 45+07.12BK = STA 382+19.04AH

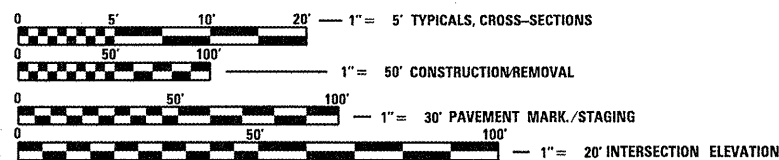


FULL SIZE PLANS HAVE BEEN PREPARED USING STANDARD ENGINEERING SCALES. REDUCED SIZED PLANS WILL NOT CONFORM TO STANDARD SCALES. IN MAKING MEASUREMENTS ON REDUCED PLANS, THE ABOVE SCALES MAY BE USED.


J.U.L.I.E.
JOINT UTILITY LOCATION INFORMATION FOR EXCAVATION
1-800-892-0123
OR 811

PROJECT ENGINEER SUSAN POE
PROJECT MANAGER CHRIS RUSSELL

CONTRACT NO. 78261

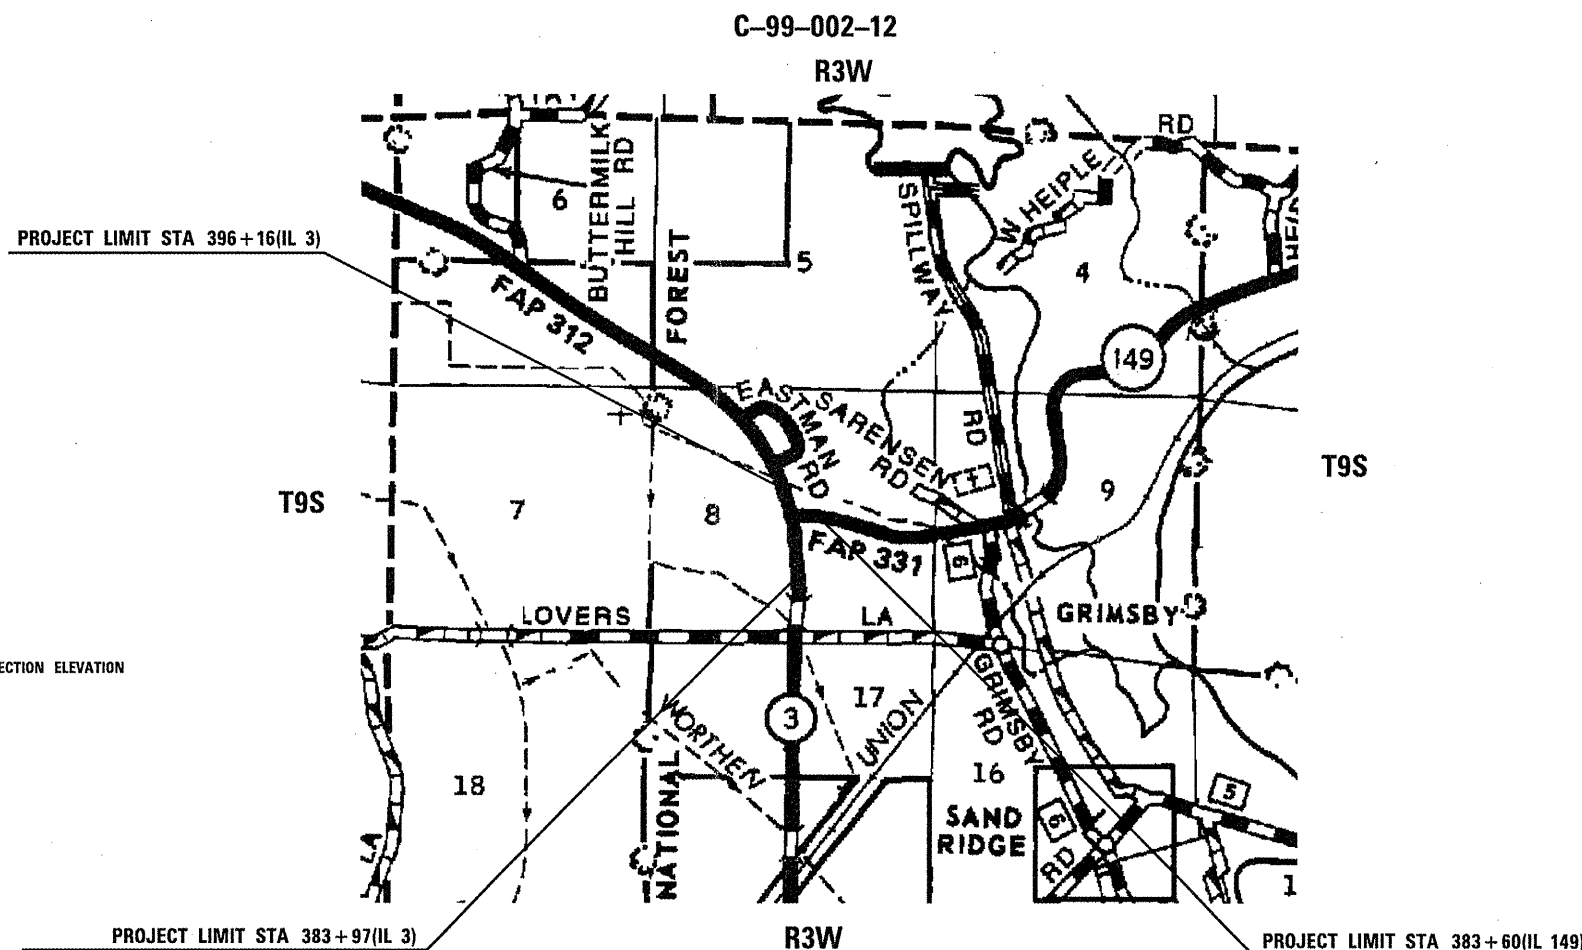

GROSS LENGTH = 2,153.84 FT. = 0.41 MILE
NET LENGTH = 2,153.84 FT. = 0.41 MILE

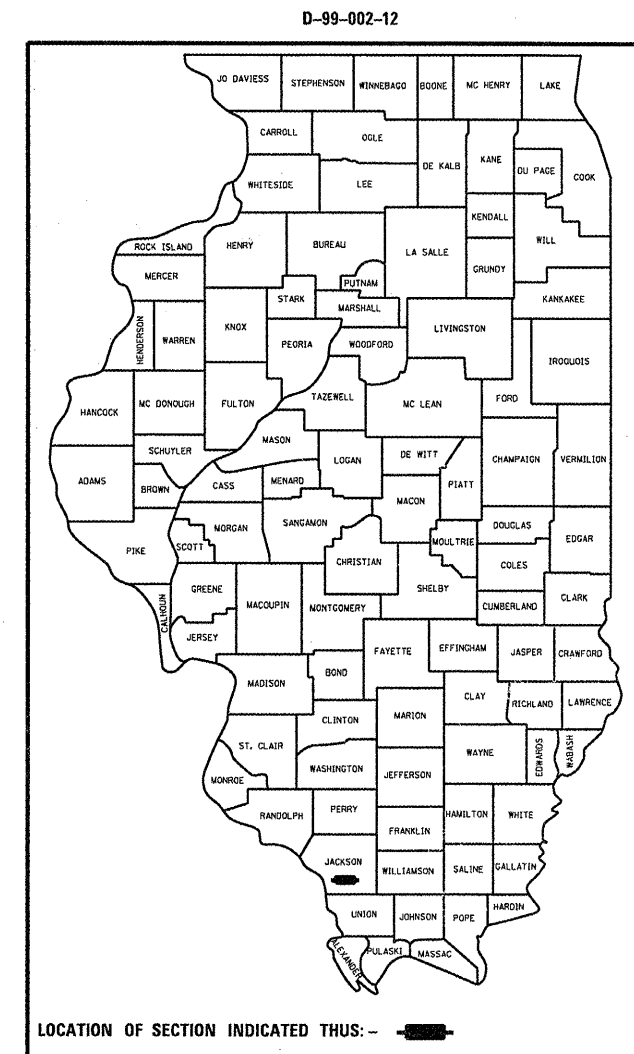

STATE OF ILLINOIS
DEPARTMENT OF TRANSPORTATION
DIVISION OF HIGHWAYS

SUBMITTED Feb 2 20 12

Omer Osman
DEPUTY DIRECTOR OF HIGHWAYS, REGION ENGINEER

March 23 20 12
John D. Baranzoli, P.E.
acting ENGINEER OF DESIGN AND ENVIRONMENT

March 28 20 12
William R. Fien
acting DIRECTOR OF HIGHWAYS, CHIEF ENGINEER

**PRINTED BY THE AUTHORITY
OF THE STATE OF ILLINOIS**