


TO BE USED  
STA 385+86 TO STA 386+43

MATCH EXISTING  
PAVEMENT SLOPES

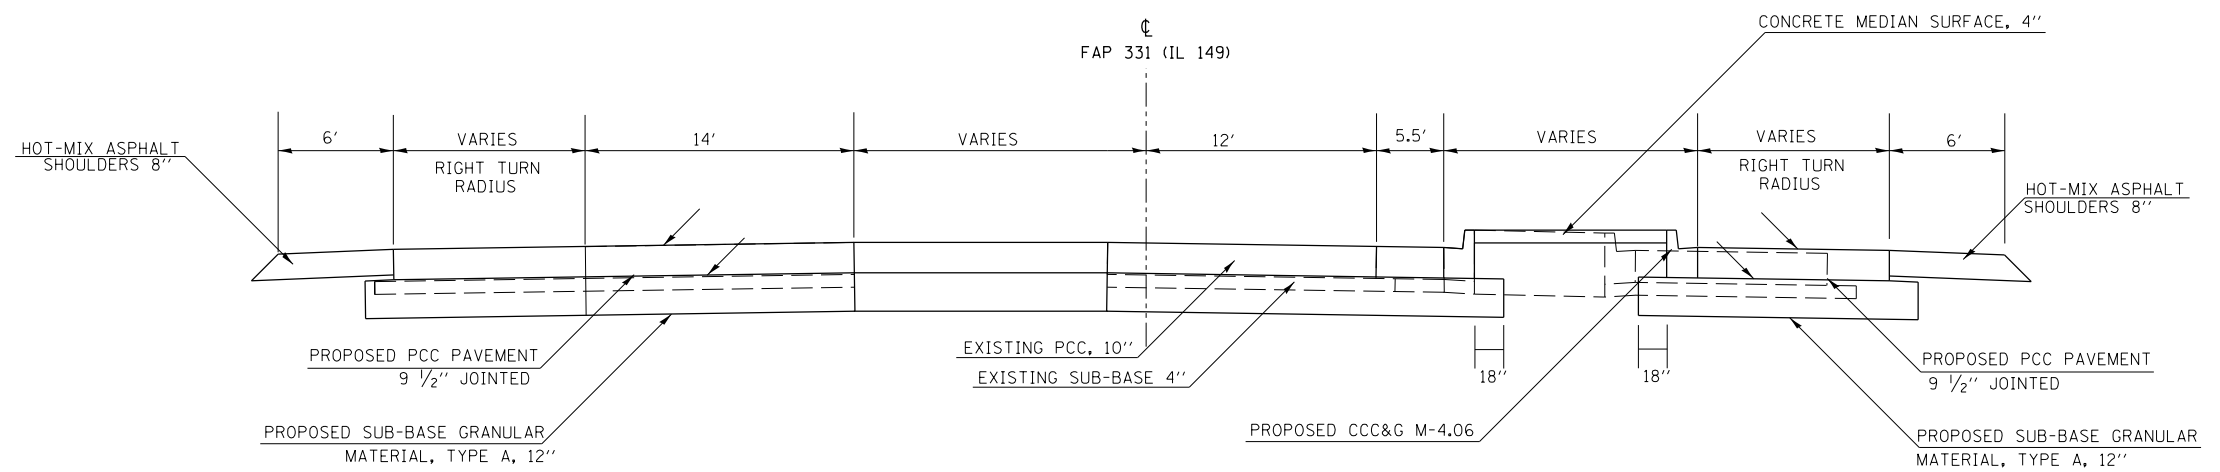

TO BE USED  
STA 386+43 TO STA 386+57

FILE NAME =	USER NAME = \$USER\$	DESIGNED -	REVISED -	<b>STATE OF ILLINOIS DEPARTMENT OF TRANSPORTATION</b>	<b>TYPICAL SECTION IL-149</b>			F.A.P. RTE.	SECTION	COUNTY	TOTAL SHEETS	SHEET NO.			
et:\pwork\pwork\kellykd\0278547\78261-sht-typical.dgn		DRAWN -	REVISED -		SCALE:	SHEET	OF	SHEETS	STA.	TO STA.	331	(130,101N-1)	JACKSON	41	8
		CHECKED -	REVISED -		CONTRACT NO. 78261										
		DATE -	REVISED -		ILLINOIS FED. AID PROJECT										