



STA 387+23.00 FAP 312 (IL 3)  
 STA 386+90.03 FAP 331 (IL 149)

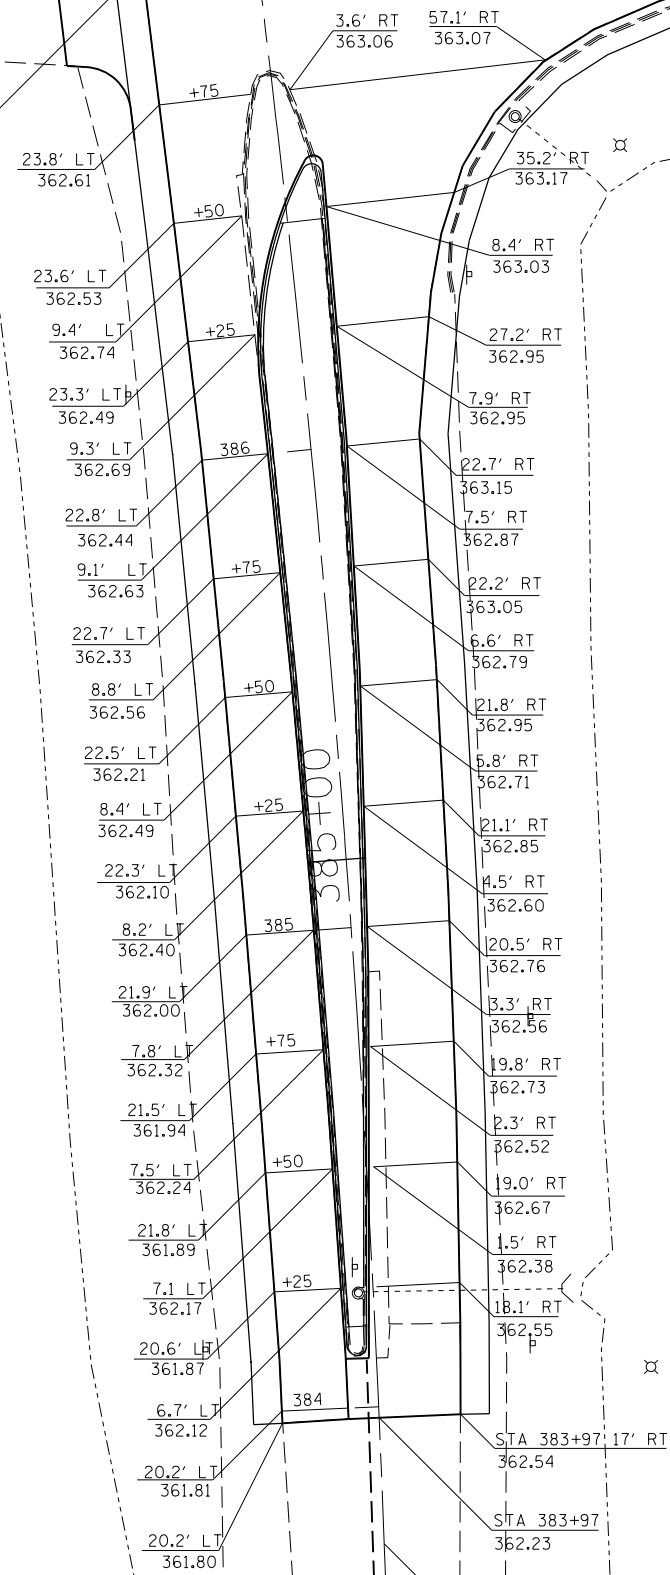

NOTE:  
 FINAL PAVEMENT ELEVATIONS AND SLOPES SHOULD MATCH EXISTING ELEVATIONS AND SLOPES. ELEVATION SHOULD BE VERIFIED IN THE FIELD.  
 - SLIGHT ADJUSTMENTS ARE ALLOWED

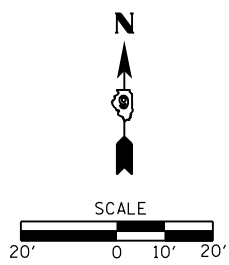

FILE NAME =	USER NAME = \$USER\$	DESIGNED -	REVISED -
et:\pw\work\p\dot\k\elleykd\0278547\78261-sht-intersec.dgn		DRAWN -	REVISED -
	PLOT SCALE = 40.0000' / in.	CHECKED -	REVISED -
	PLOT DATE = 2/7/2012	DATE -	REVISED -

**STATE OF ILLINOIS  
 DEPARTMENT OF TRANSPORTATION**

<b>EXISTING ELEVATIONS</b>	
<b>ILLINOIS 3</b>	
SCALE:	SHEET OF SHEETS STA. TO STA.

F.A.P. RTE.	SECTION	COUNTY	TOTAL SHEETS	SHEET NO.
312/331	(130,101)N-1	JACKSON	41	22
CONTRACT NO. 78261			ILLINOIS FED. AID PROJECT	