


NOTE:
 FINAL PAVEMENT ELEVATIONS AND SLOPES SHOULD MATCH EXISTING ELEVATIONS AND SLOPES. ELEVATION SHOULD BE VERIFIED IN THE FIELD.
 - SLIGHT ADJUSTMENTS ARE ALLOWED

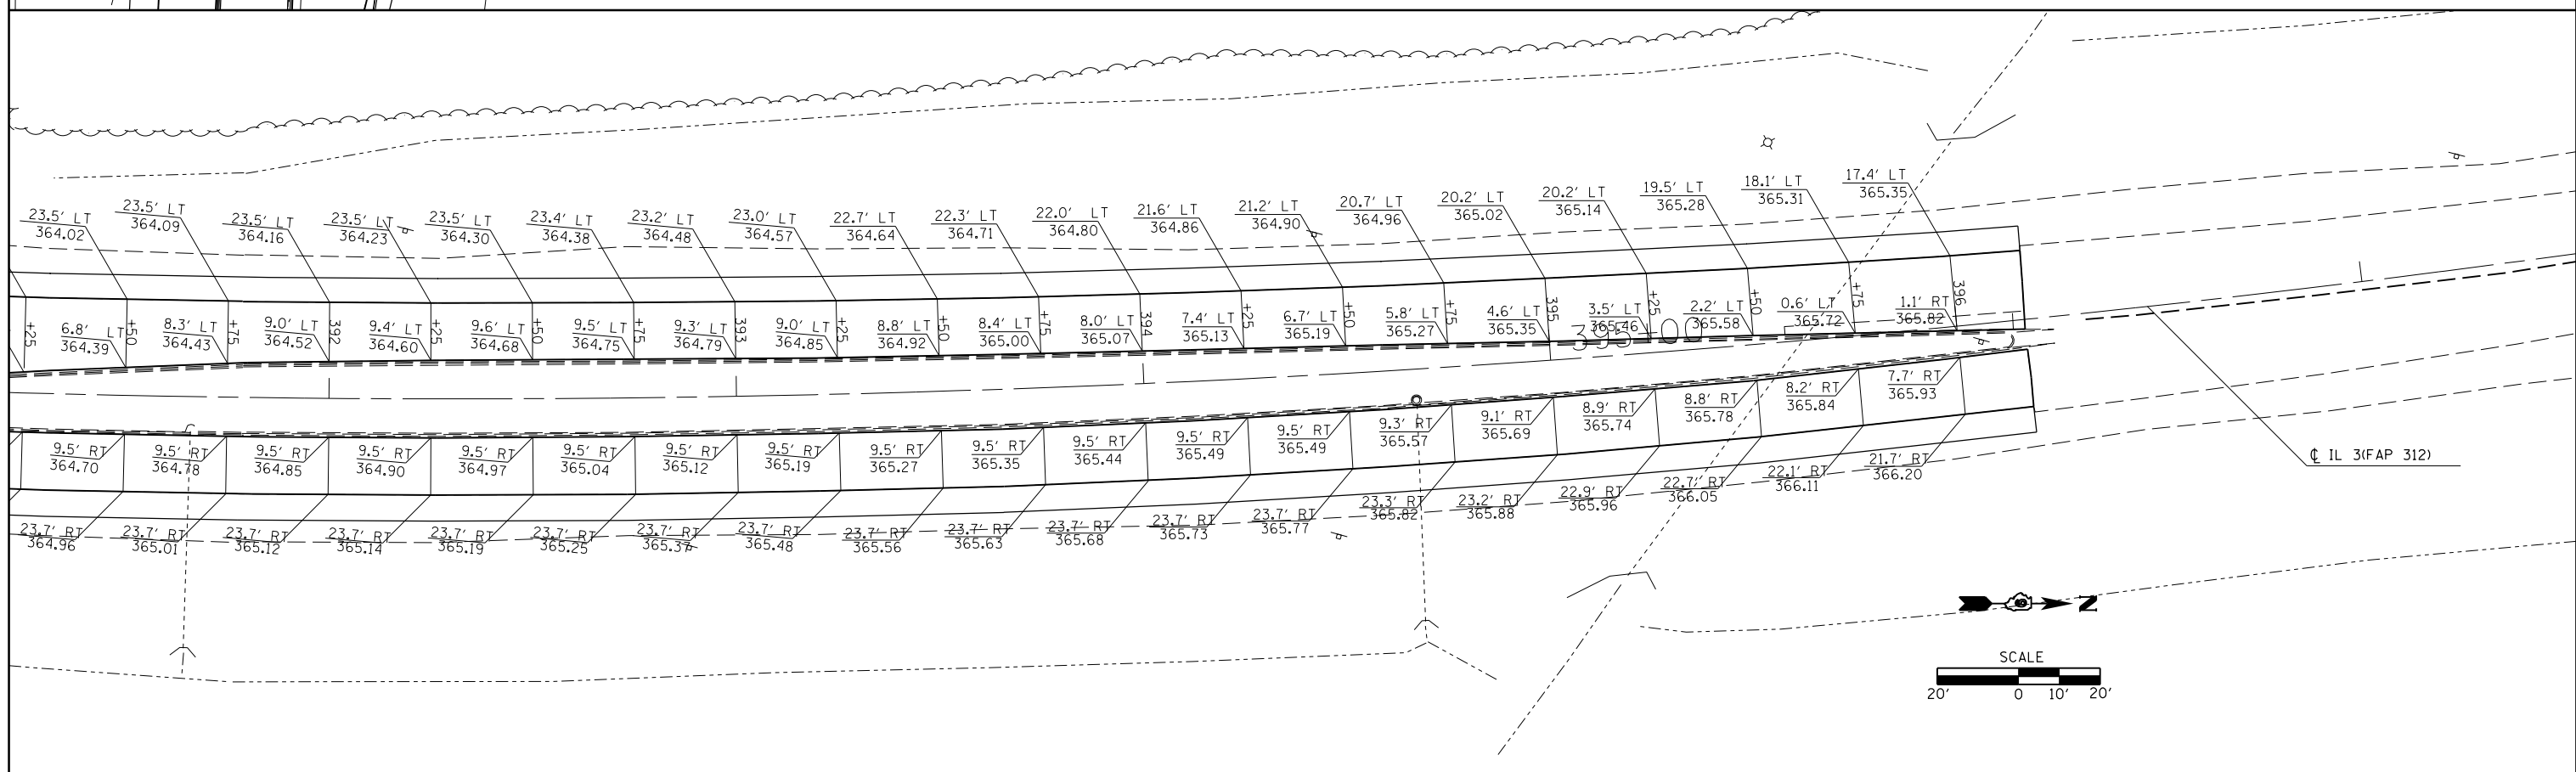

FILE NAME =	USER NAME = \$USER\$	DESIGNED -	REVISED -	STATE OF ILLINOIS DEPARTMENT OF TRANSPORTATION	EXISTING ELEVATIONS ILLINOIS 3				F.A.P. RTE.	SECTION	COUNTY	TOTAL SHEETS	SHEET NO.	
ei:\pwork\p\midot\kellaykd\0278547\78261-sht-intersec.dgn	DESIGNED -	REVISED -	REVISED -		SCALE:	SHEET	OF	SHEETS	STA.	TO STA.	130,101IN-1	JACKSON	41	23
	DRAWN -	REVISED -	REVISED -											
	PLOT SCALE = 40.0000' / in.	CHECKED -	REVISED -											
	PLOT DATE = 2/7/2012	DATE -	REVISED -											
											CONTRACT NO. 78261			
											ILLINOIS FED. AID PROJECT			