


DATE	
BY	
SURVEYED	
PLOTTED	
TEMPLATE	
AREAS	
CHECKED	
FINAL SURVEY	
NOTE BOOK	
NO.	

DATE	
BY	
SURVEYED	
PLOTTED	
TEMPLATE	
AREAS	
CHECKED	
ORIGINAL SURVEY	
NOTE BOOK	
NO.	

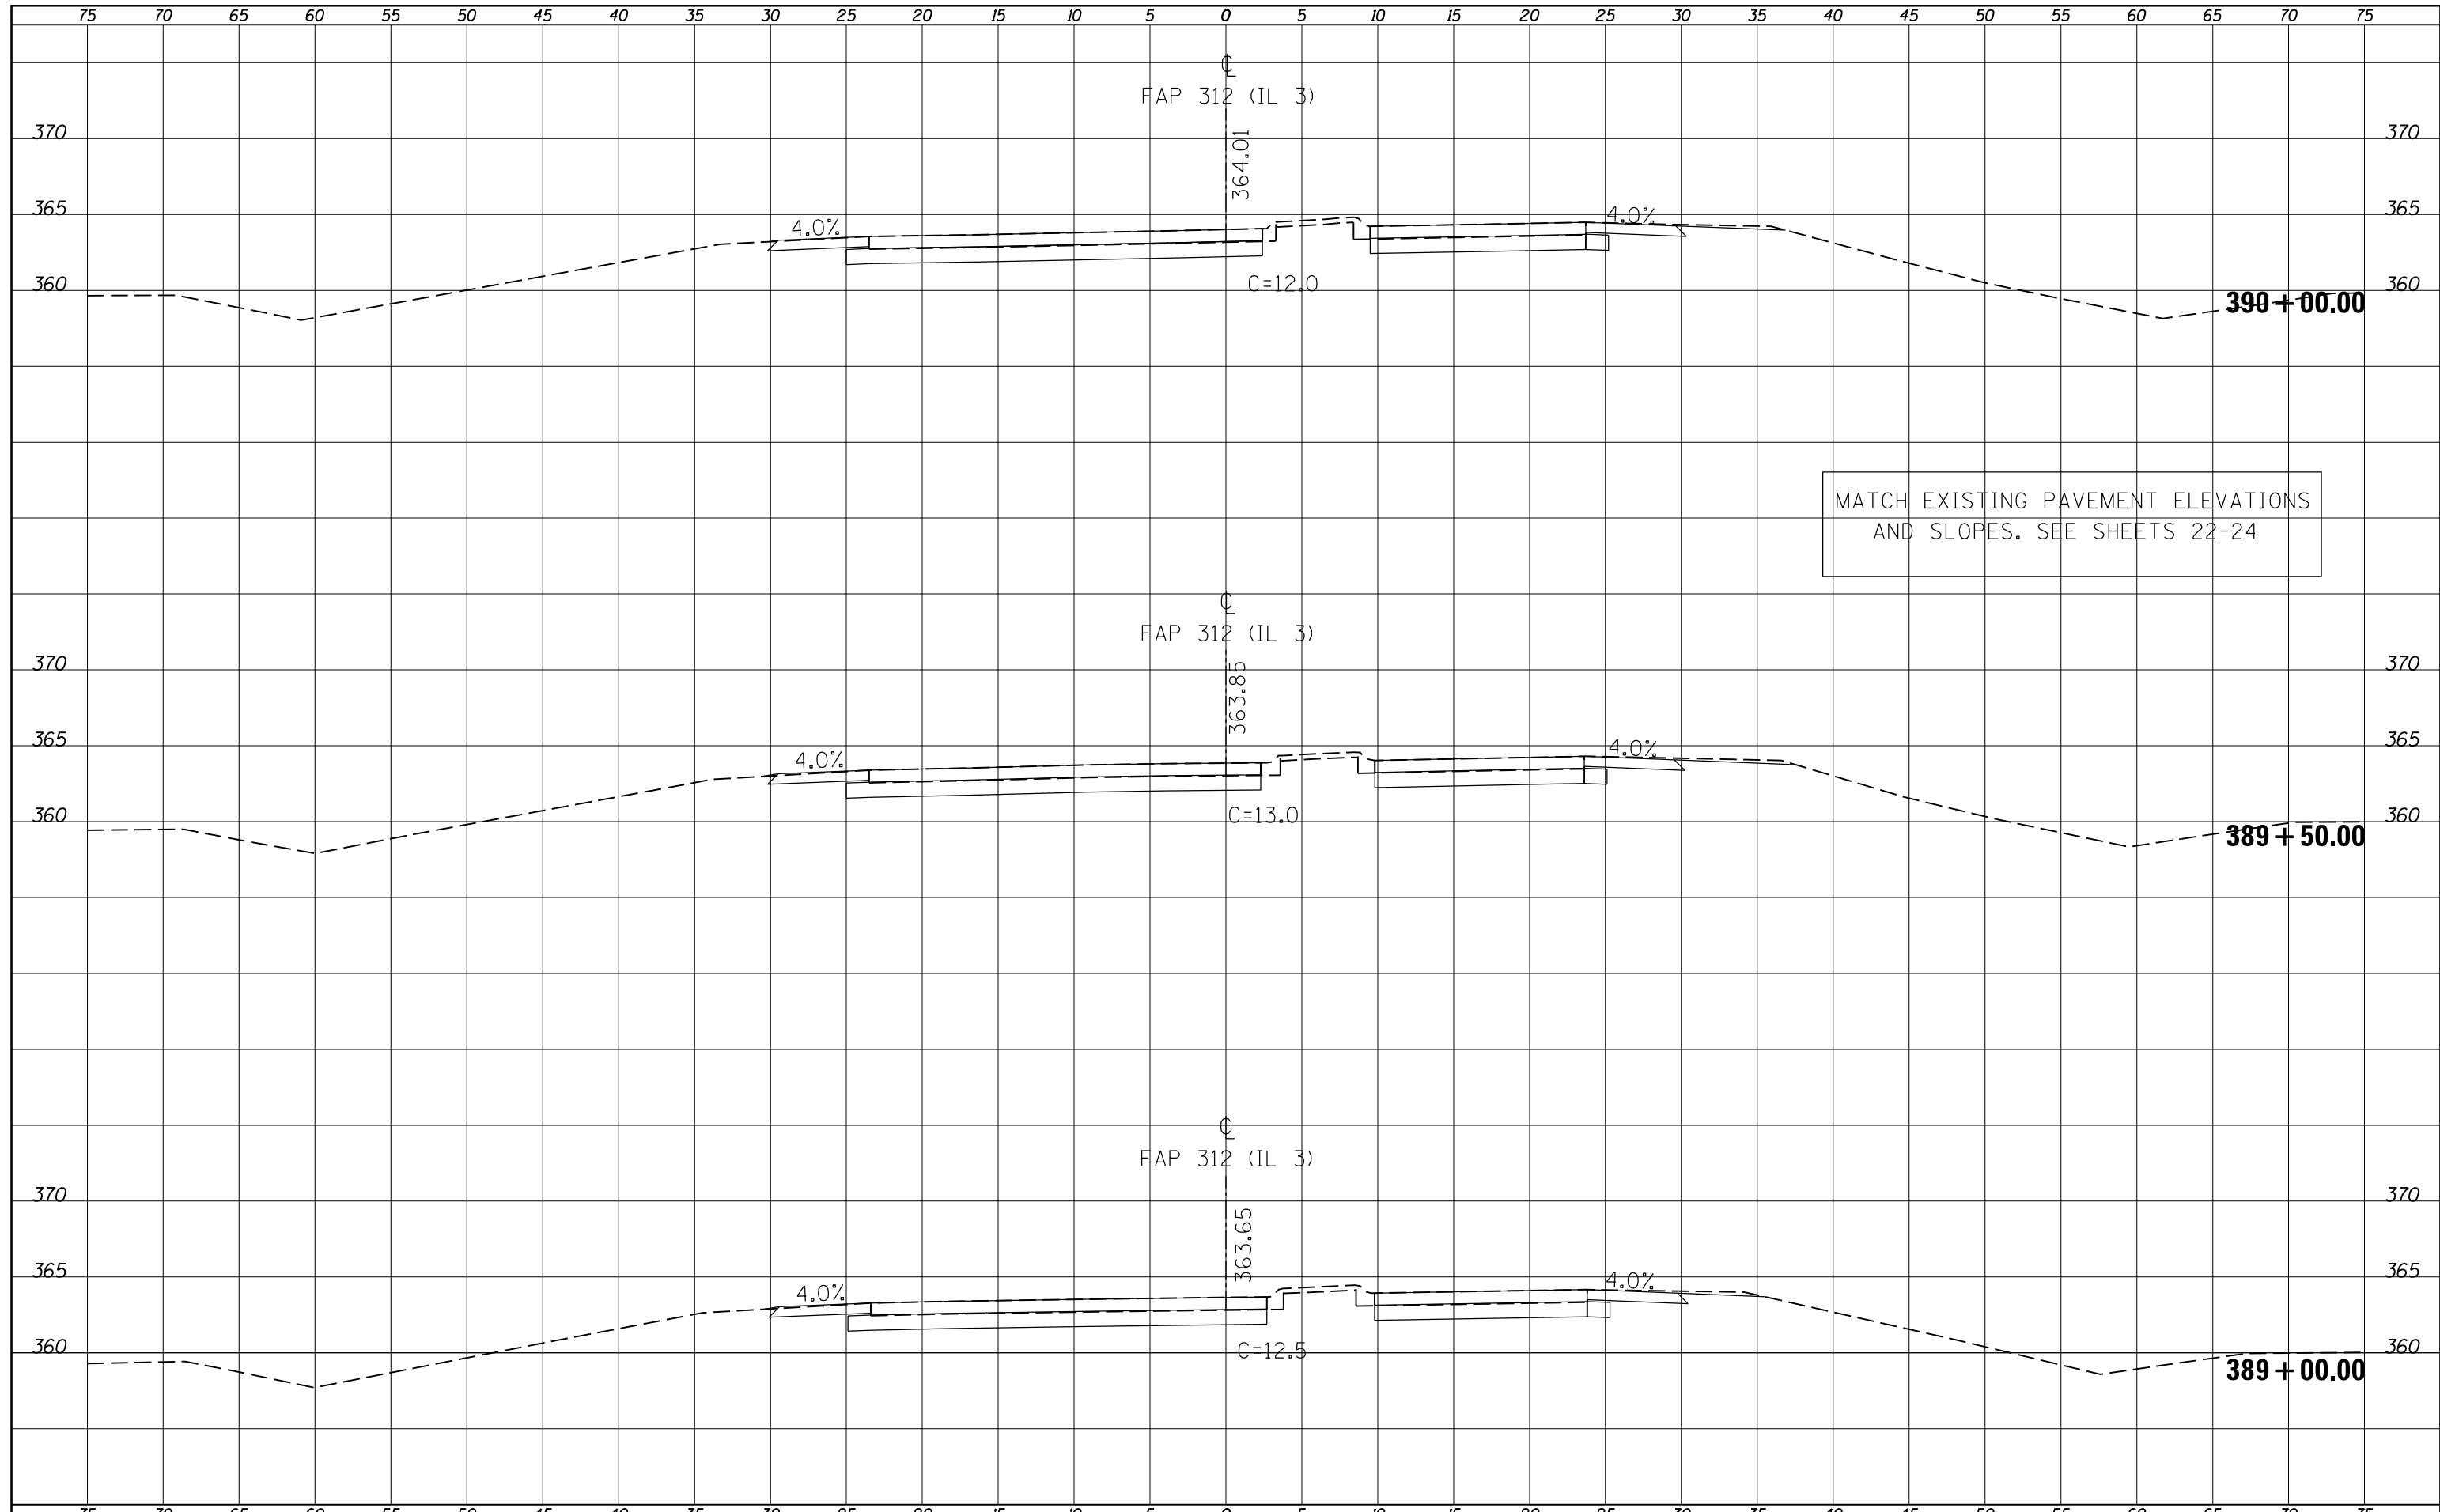

FILE NAME =	USER NAME = \$USERS	DESIGNED -	REVISIED -	<b>STATE OF ILLINOIS</b> <b>DEPARTMENT OF TRANSPORTATION</b>	<b>ILLINOIS 3</b> <b>CROSS SECTIONS</b>	F.A.P. RTE.	SECTION	COUNTY	TOTAL SHEETS	SHEET NO.
es:\pw\work\p\wdot\kellykd\0278547\78261-sht-kesh.tdgn	DRAWN -	REVISIED -	312/331			(130,101N-1)	JACKSON	41	31	
PLOT SCALE = 10.0000' / 1"	CHECKED -	REVISIED -	CONTRACT NO. 78261							
PLOT DATE = 2/7/2012	DATE -	REVISIED -	ILLINOIS FED. AID PROJECT							
SCALE:					SHEET	OF	SHEETS	STA. 389+00.00	TO STA. 390+00.00	