


DATE	
BY	
SURVEYED	
PLOTTED	
TEMPLATE	
AREAS	
CHECKED	
FINAL SURVEY	
NOTE BOOK	
NO.	

DATE	
BY	
SURVEYED	
PLOTTED	
TEMPLATE	
AREAS	
CHECKED	
ORIGINAL SURVEY	
NOTE BOOK	
NO.	

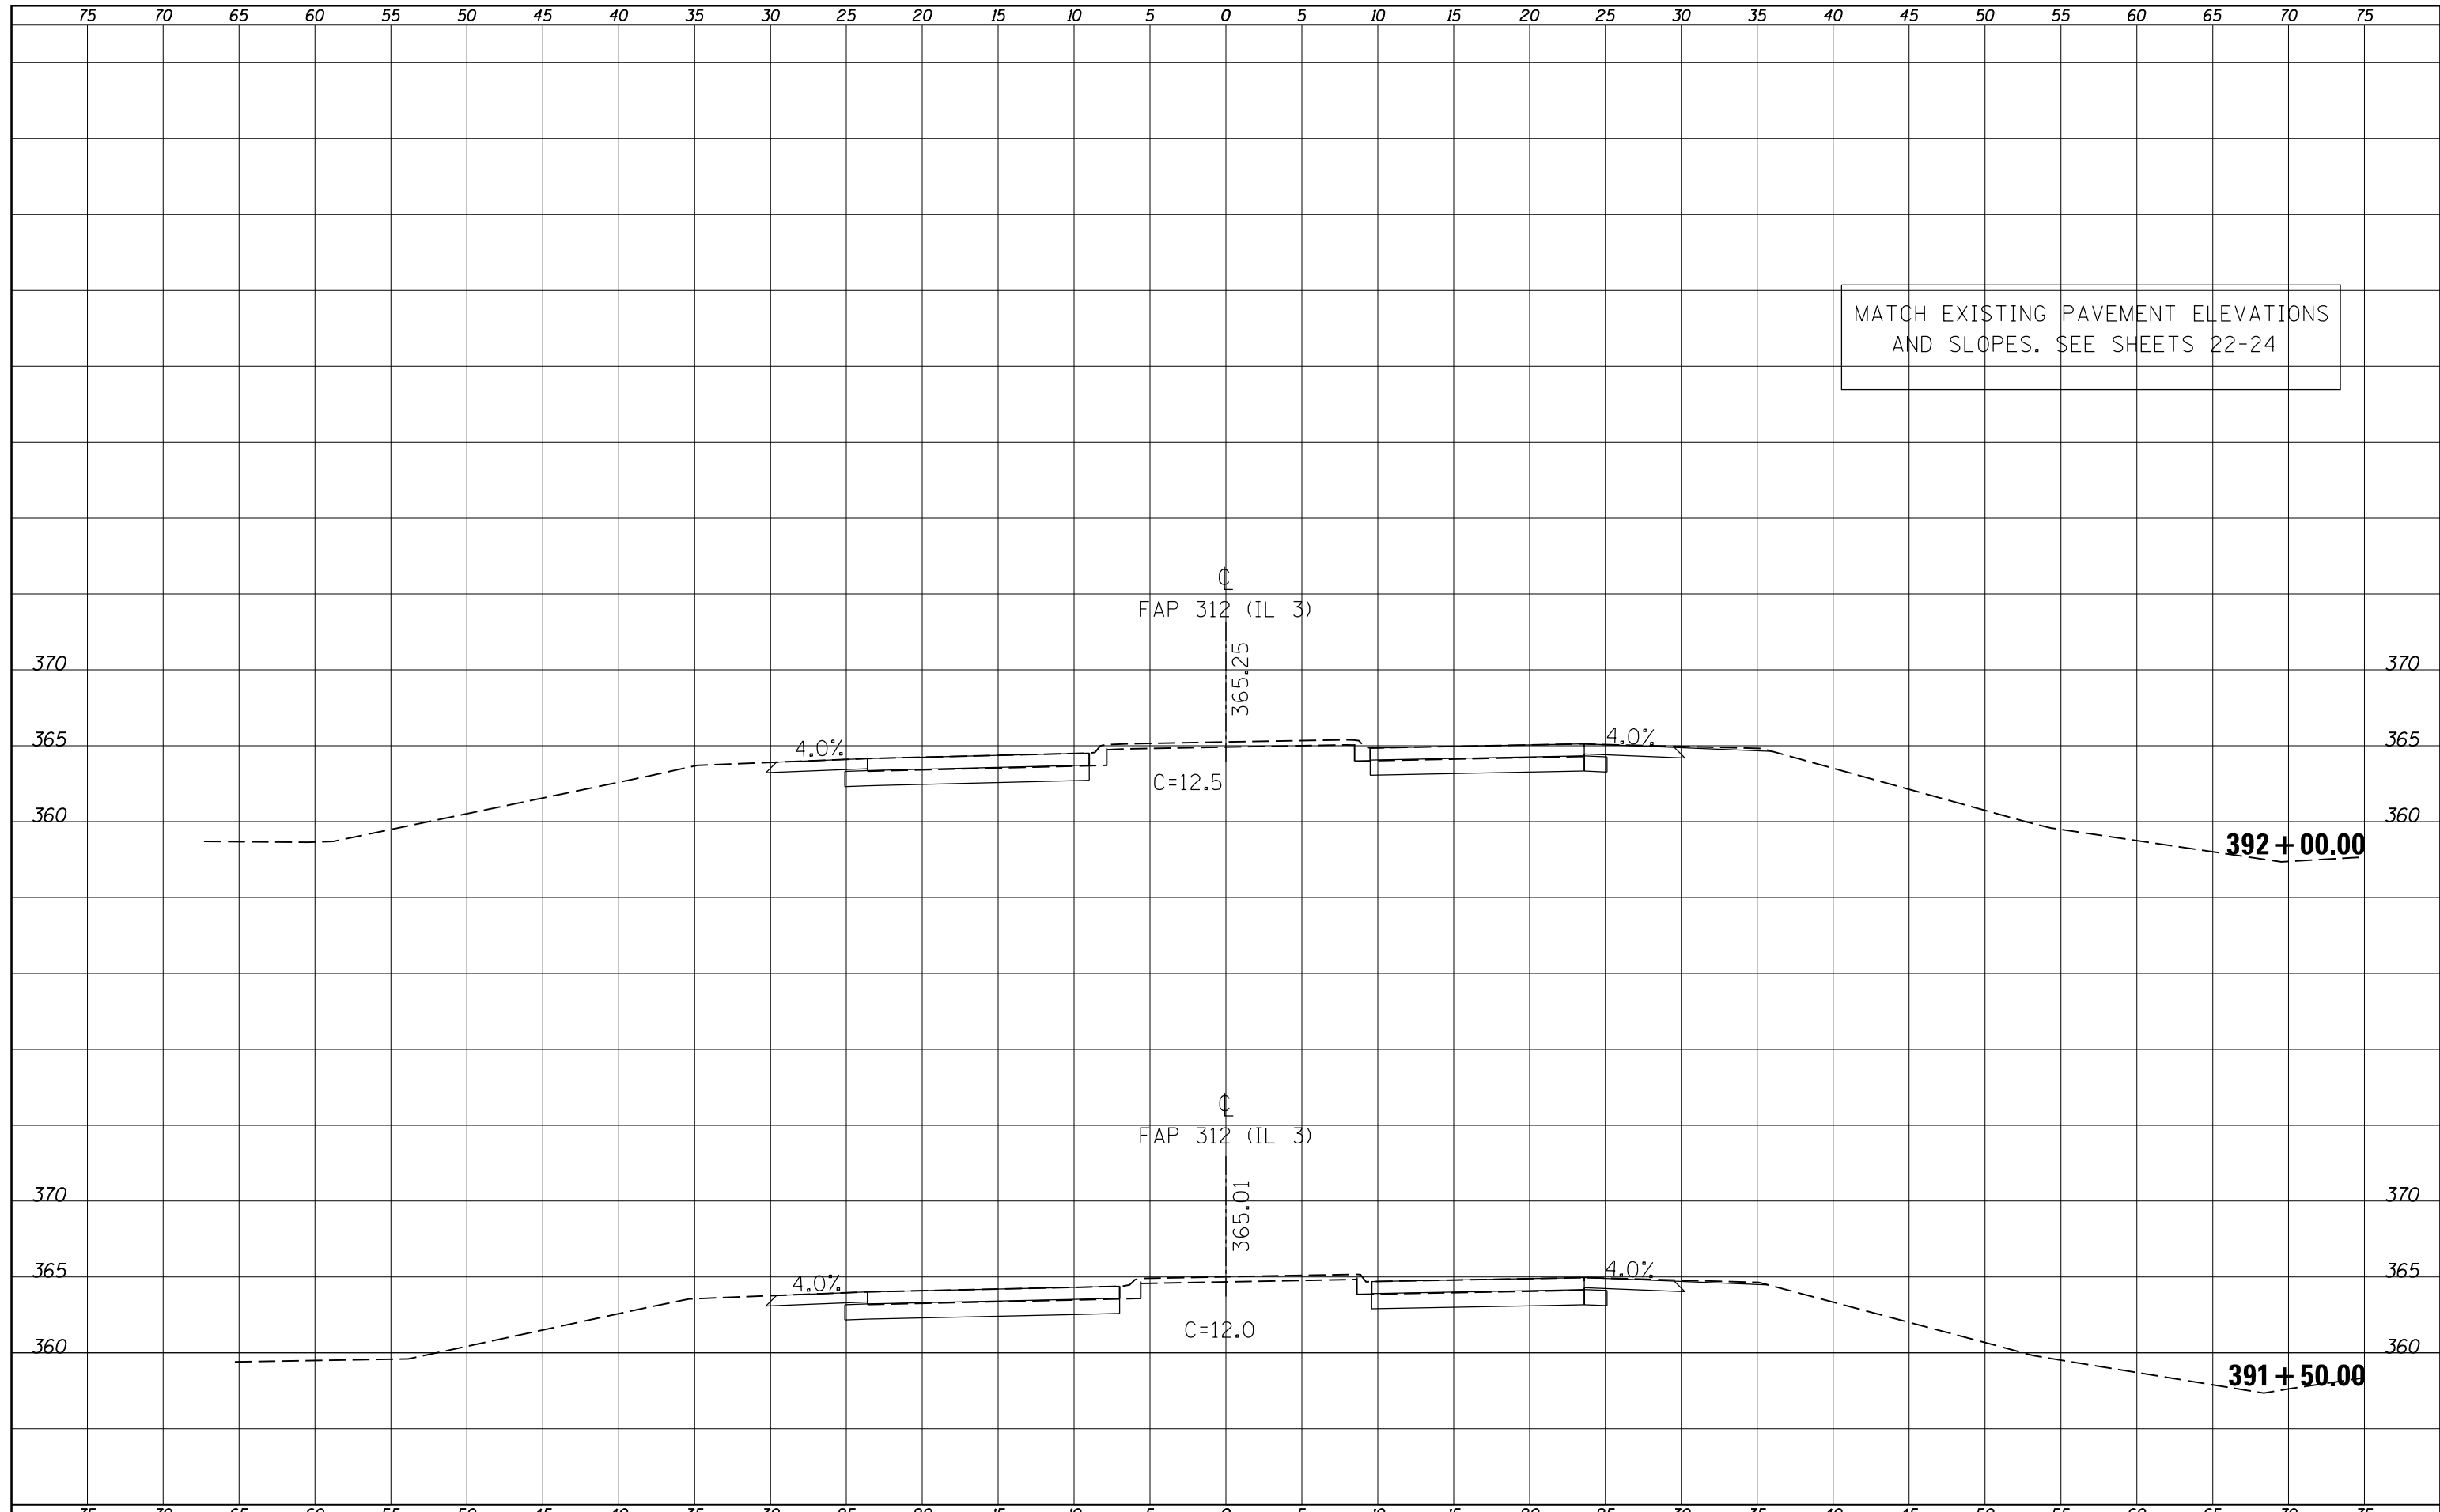

FILE NAME =	USER NAME = \$USERS	DESIGNED -	REVISIED -	STATE OF ILLINOIS DEPARTMENT OF TRANSPORTATION	ILLINOIS 3 CROSS SECTIONS	F.A.P. RTE.	SECTION	COUNTY	TOTAL SHEETS	SHEET NO.
ca:\pw\work\pwidot\kellykd\0278547\78261-sht-3.sht.dgn	DRAWN -	REVISIED -	312/331			(130,101N-1)	JACKSON	41	33	
PLOT SCALE = 10.0000' / 1"	CHECKED -	REVISIED -	CONTRACT NO. 78261							
PLOT DATE = 2/7/2012	DATE -	REVISIED -	ILLINOIS FED. AID PROJECT							
SCALE:					SHEET	OF	SHEETS	STA. 391+50.00	TO STA. 392+00.00	