


DATE	
BY	
SURVEYED	
PLOTTED	
TEMPLATE	
AREAS	
CHECKED	
FINAL SURVEY	
NOTE BOOK	
NO.	

DATE	
BY	
SURVEYED	
PLOTTED	
TEMPLATE	
AREAS	
CHECKED	
ORIGINAL SURVEY	
NOTE BOOK	
NO.	

MATCH EXISTING PAVEMENT ELEVATIONS AND SLOPES. SEE SHEETS 22-24

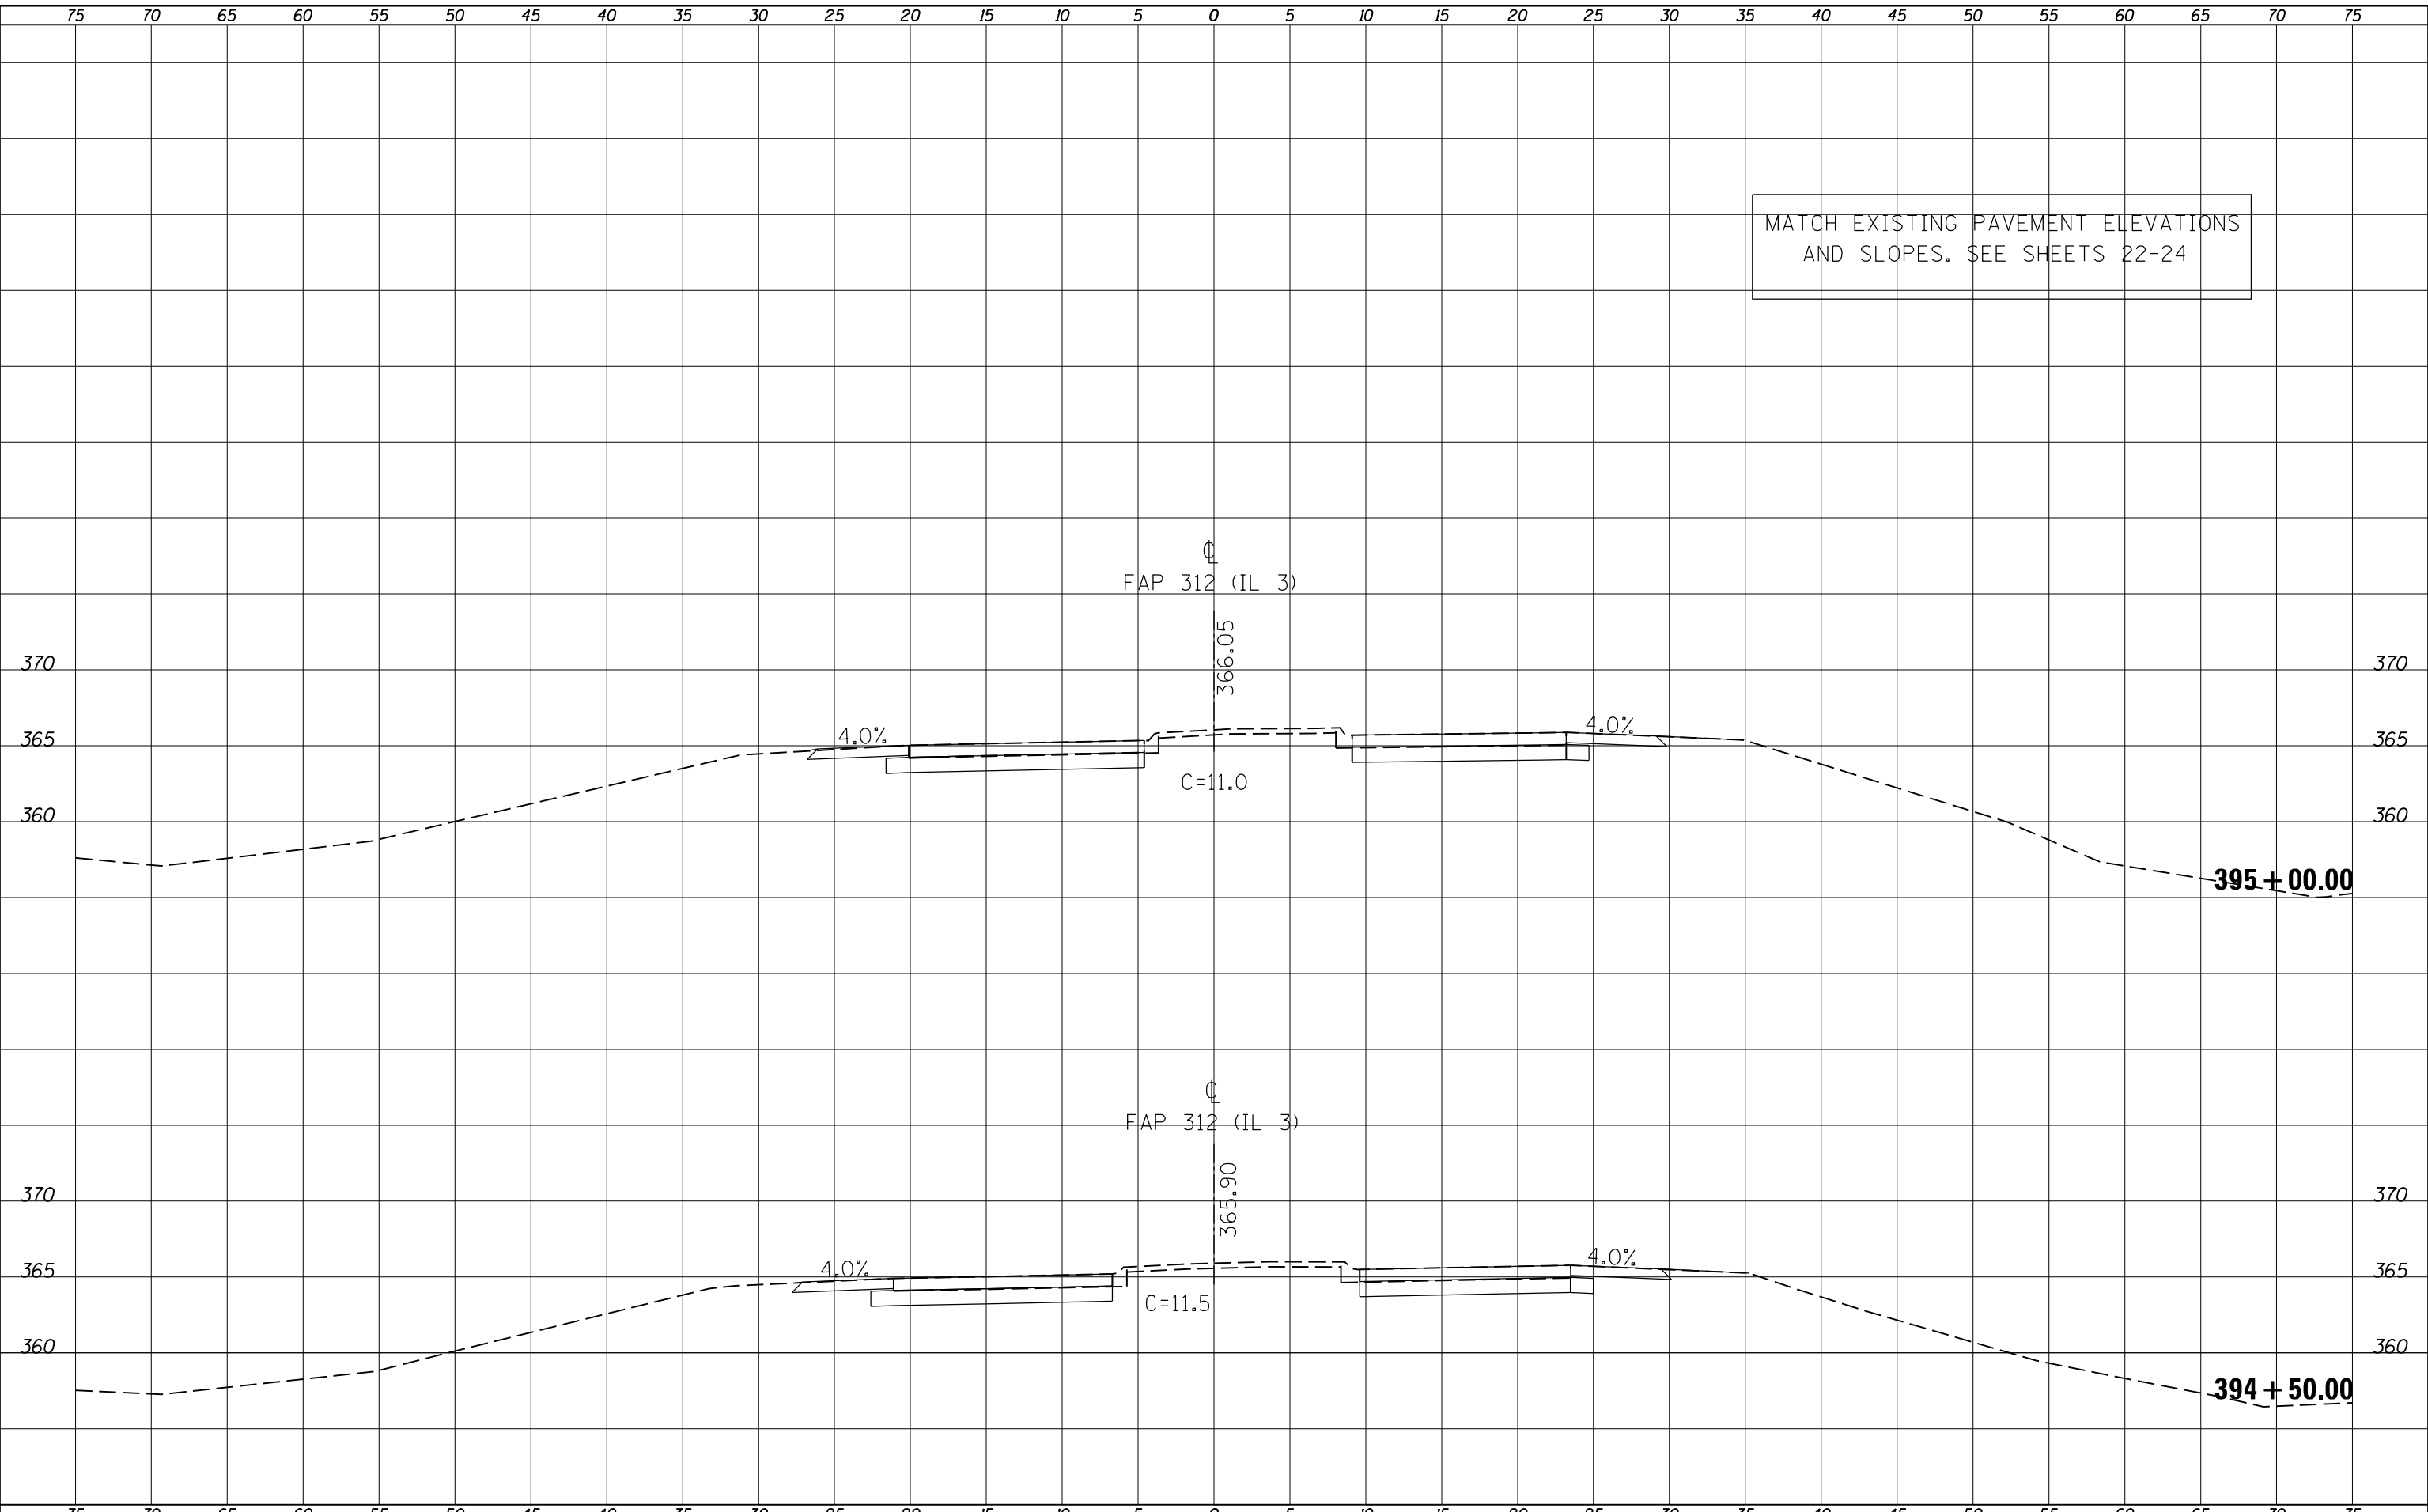

FILE NAME =	USER NAME = \$USERS	DESIGNED -	REVISED -	STATE OF ILLINOIS DEPARTMENT OF TRANSPORTATION	ILLINOIS 3 CROSS SECTIONS	F.A.P. RTE.	SECTION	COUNTY	TOTAL SHEETS	SHEET NO.
es:\pw\work\pwidot\kellykd\0278547\78261-sht-3.sht.dgn	DRAWN -	REVISED -	312/331			(130,101N-1)	JACKSON	41	36	
PLOT SCALE = 10.0000' / 1"	CHECKED -	REVISED -	CONTRACT NO. 78261							
PLOT DATE = 2/7/2012	DATE -	REVISED -	ILLINOIS FED. AID PROJECT							
SCALE:		SHEET OF SHEETS		STA. 394+50.00 TO STA. 395+00.00						