


DATE	
BY	
SURVEYED	
PLOTTED	
TEMPLATE	
AREAS	
CHECKED	
FINAL SURVEY	
NOTE BOOK	
NO.	

DATE	
BY	
SURVEYED	
PLOTTED	
TEMPLATE	
AREAS	
CHECKED	
ORIGINAL SURVEY	
NOTE BOOK	
NO.	

MATCH EXISTING PAVEMENT ELEVATIONS AND SLOPES. SEE SHEETS 22-24

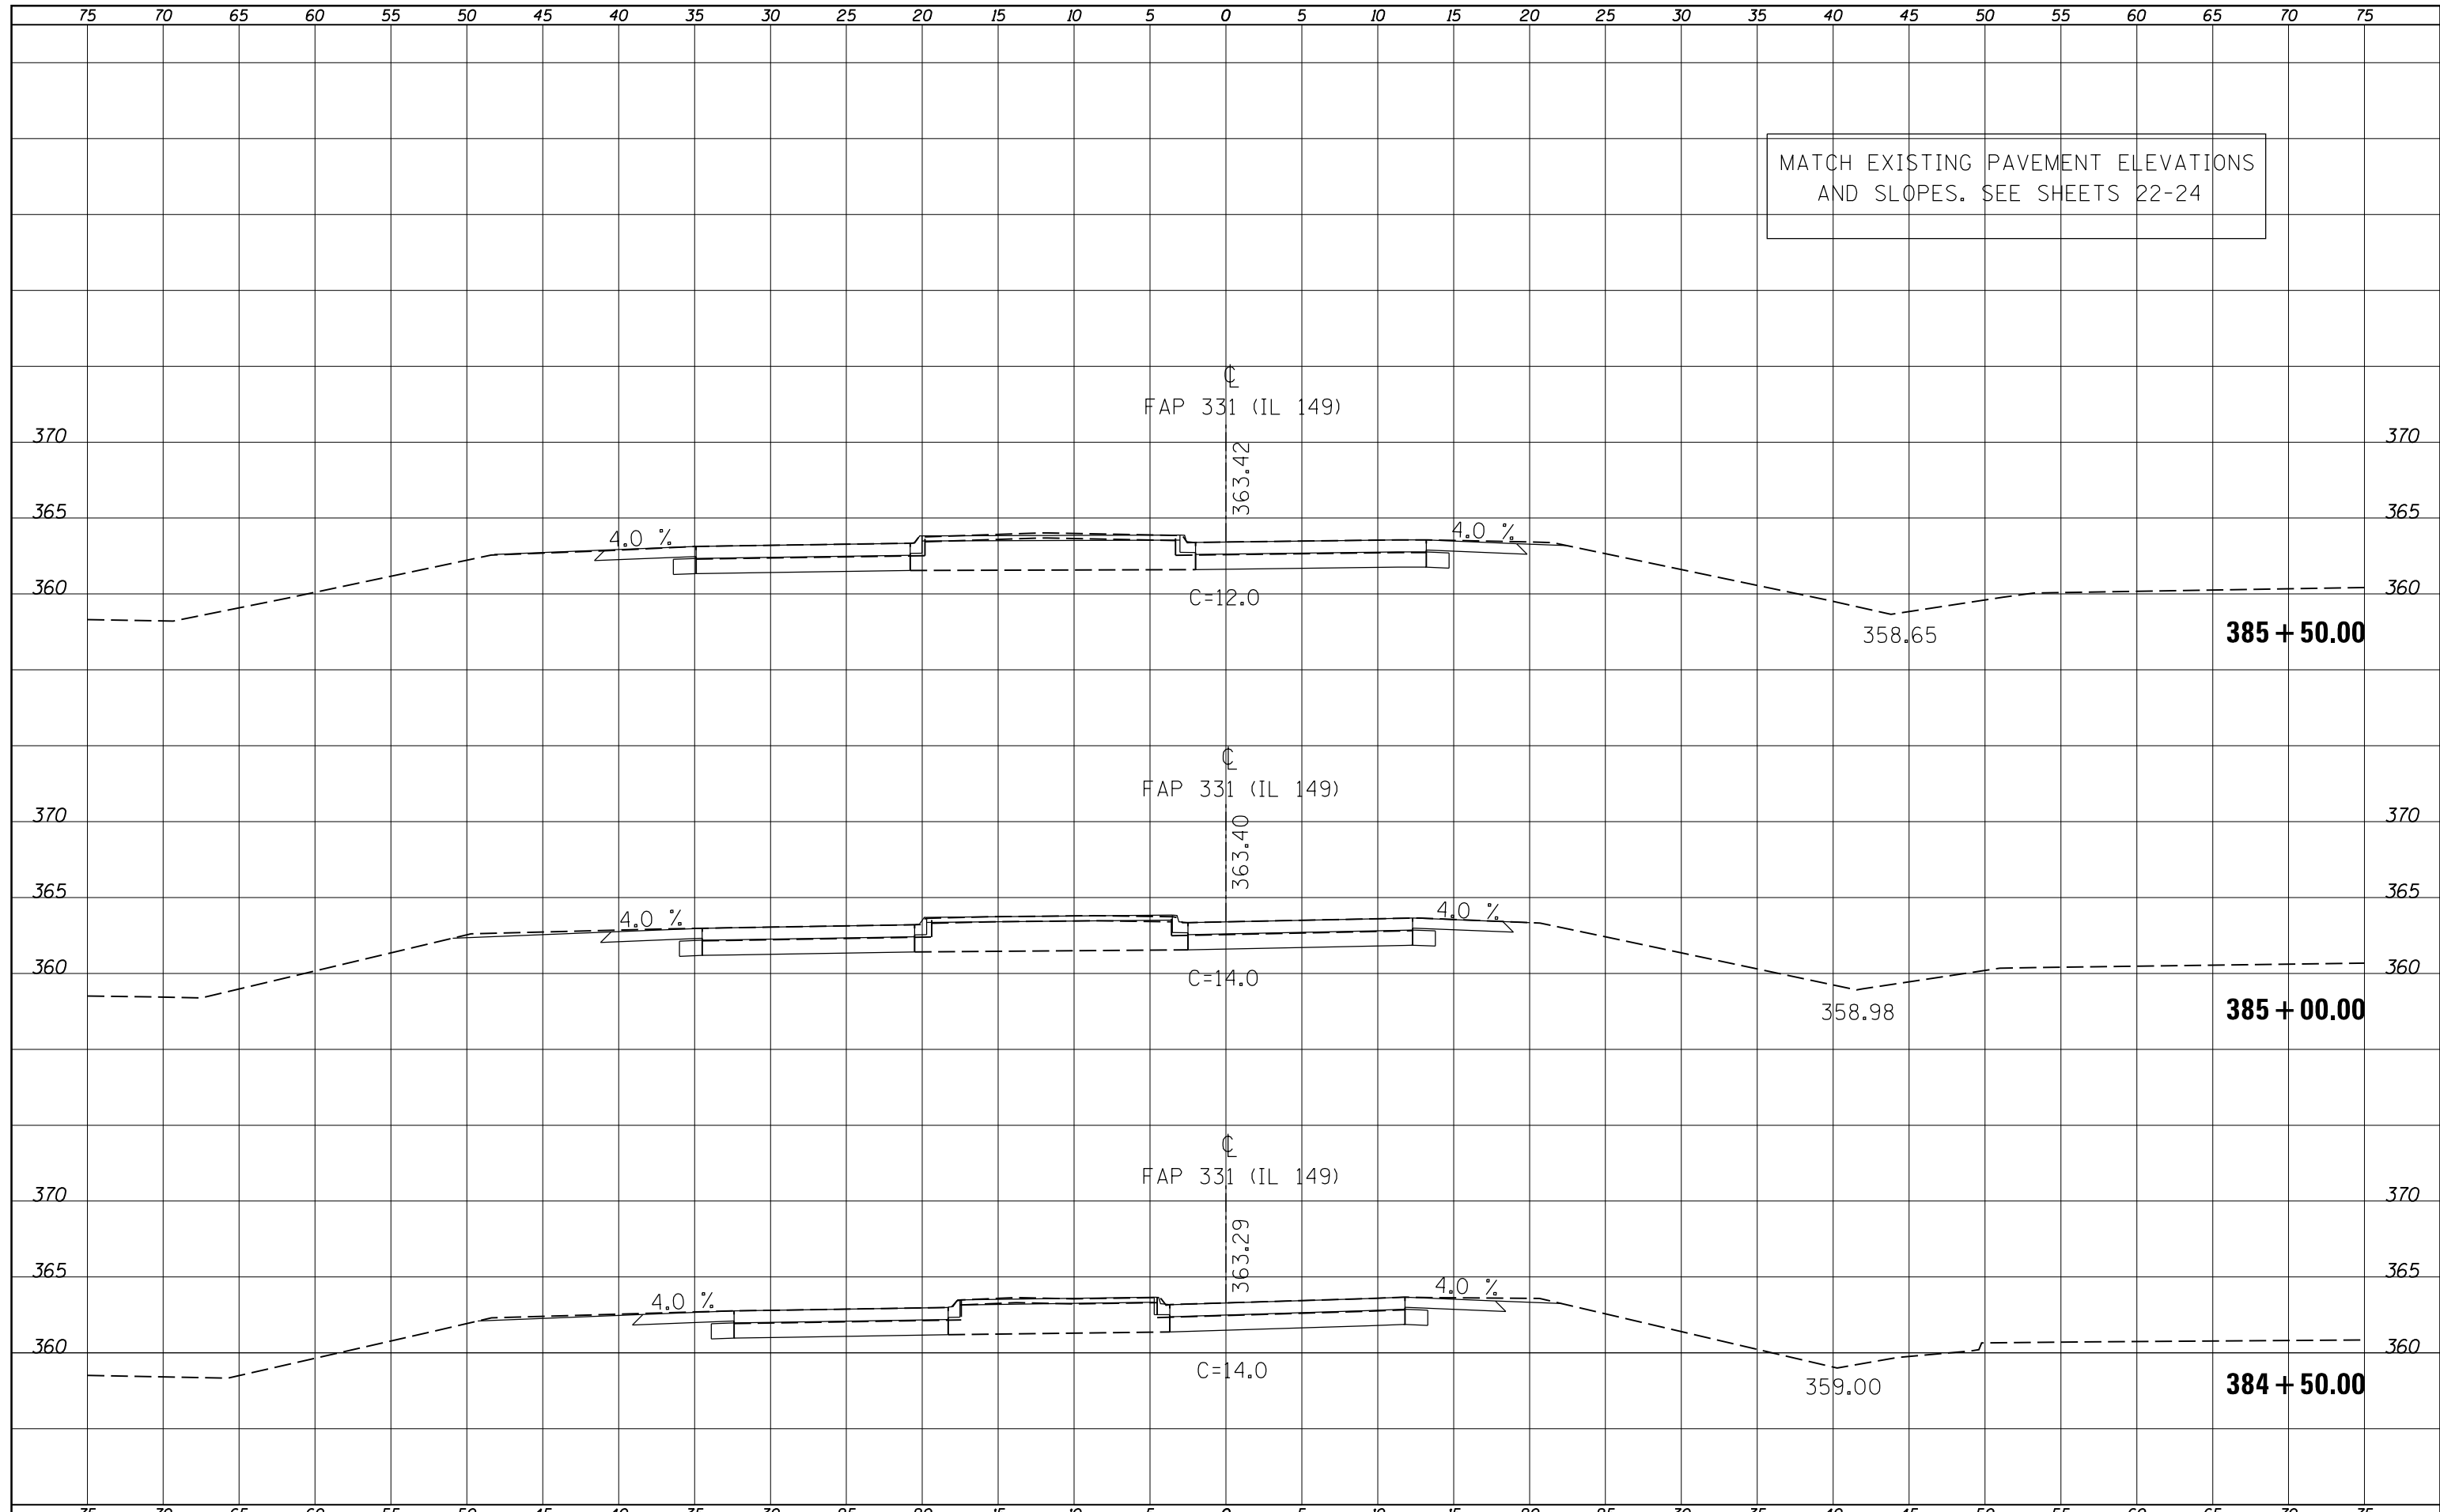

FILE NAME =	USER NAME = \$USERS	DESIGNED -	REVISED -	STATE OF ILLINOIS DEPARTMENT OF TRANSPORTATION	ILLINOIS 149 CROSS SECTIONS			F.A.P. RTE.	SECTION	COUNTY	TOTAL SHEETS	SHEET NO.
es:\pw\work\pwidot\kellykd\0278547\78261-sht- xsh.tdgn		DRAWN -	REVISED -		312/331	(130,101N-1)	JACKSON	41	40			
PLOT SCALE = 10.0000' / in.		CHECKED -	REVISED -		SCALE: SHEET OF SHEETS STA. 384+50.00 TO STA. 385+50.00			CONTRACT NO. 78261				
PLOT DATE = 2/7/2012		DATE -	REVISED -		ILLINOIS FED. AID PROJECT							