


ELEVATION TABLE

SPOT	ELEVATION	DESCRIPTION
A	934.34	TOP BACK OF CURB
B	934.02	EDGE OF WALK
C	933.20	TOP BACK OF CURB
D	933.08	EDGE OF WALK


DETAIL A
N.T.S.

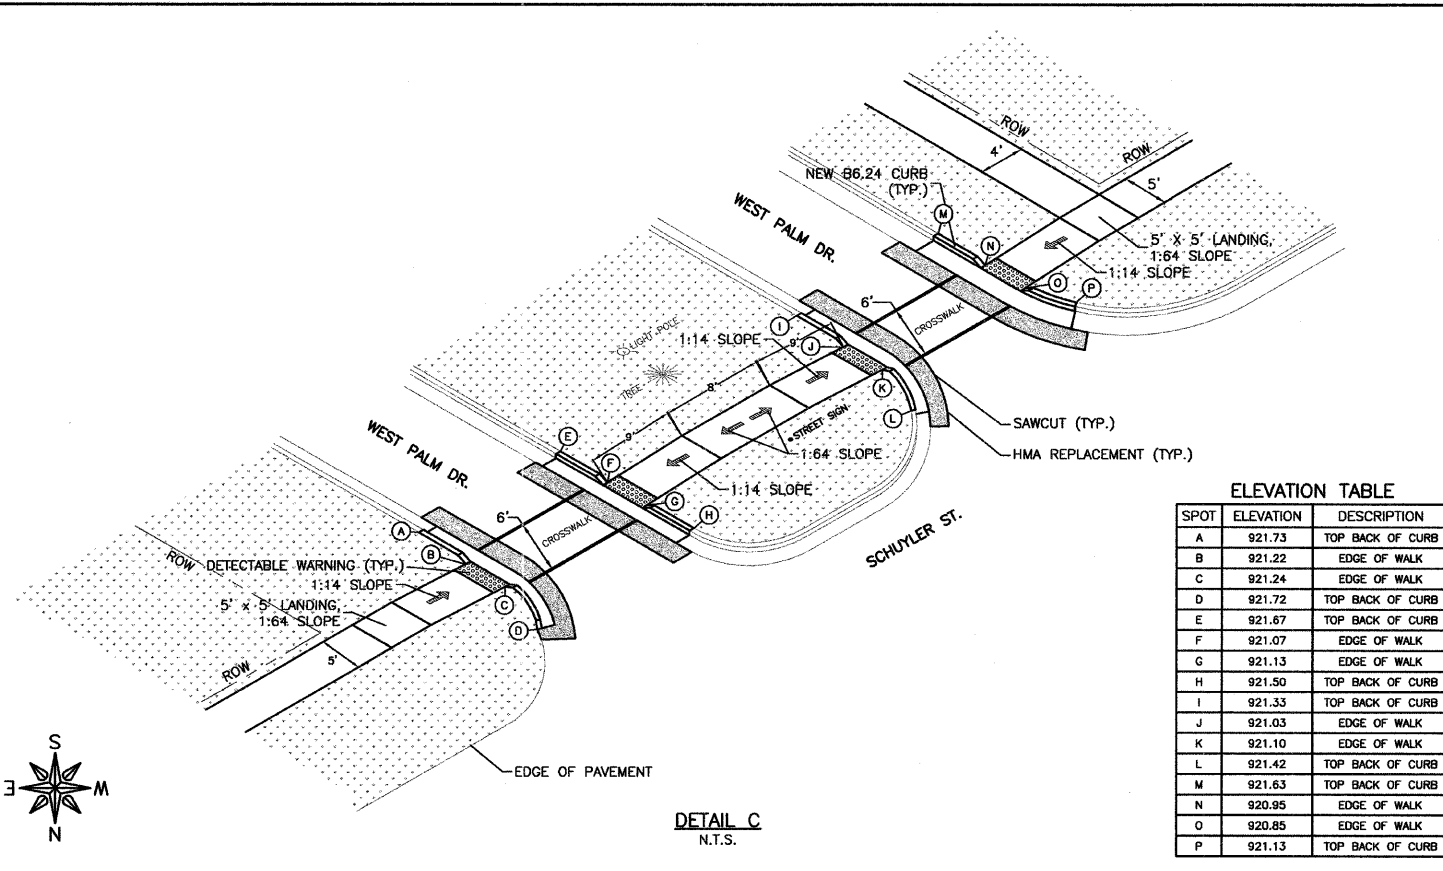

ELEVATION TABLE

SPOT	ELEVATION	DESCRIPTION
A	921.73	TOP BACK OF CURB
B	921.22	EDGE OF WALK
C	921.24	EDGE OF WALK
D	921.72	TOP BACK OF CURB
E	921.67	TOP BACK OF CURB
F	921.07	EDGE OF WALK
G	921.13	EDGE OF WALK
H	921.50	TOP BACK OF CURB
I	921.33	TOP BACK OF CURB
J	921.03	EDGE OF WALK
K	921.10	EDGE OF WALK
L	921.42	TOP BACK OF CURB
M	921.63	TOP BACK OF CURB
N	920.95	EDGE OF WALK
O	920.85	EDGE OF WALK
P	921.13	TOP BACK OF CURB


DETAIL C
N.T.S.

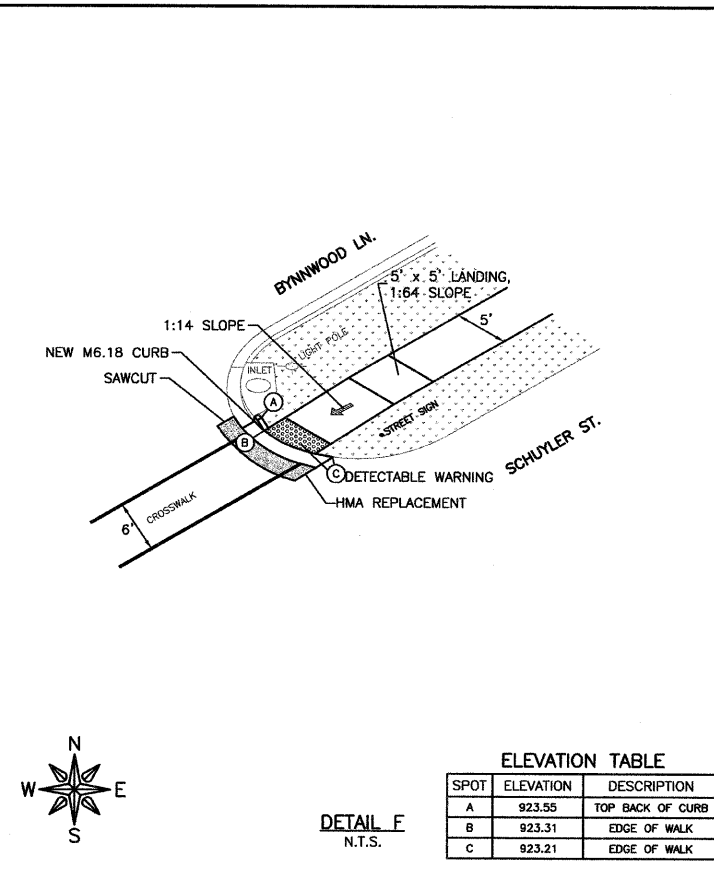

ELEVATION TABLE

SPOT	ELEVATION	DESCRIPTION
A	923.55	TOP BACK OF CURB
B	923.31	EDGE OF WALK
C	923.21	EDGE OF WALK


DETAIL F
N.T.S.

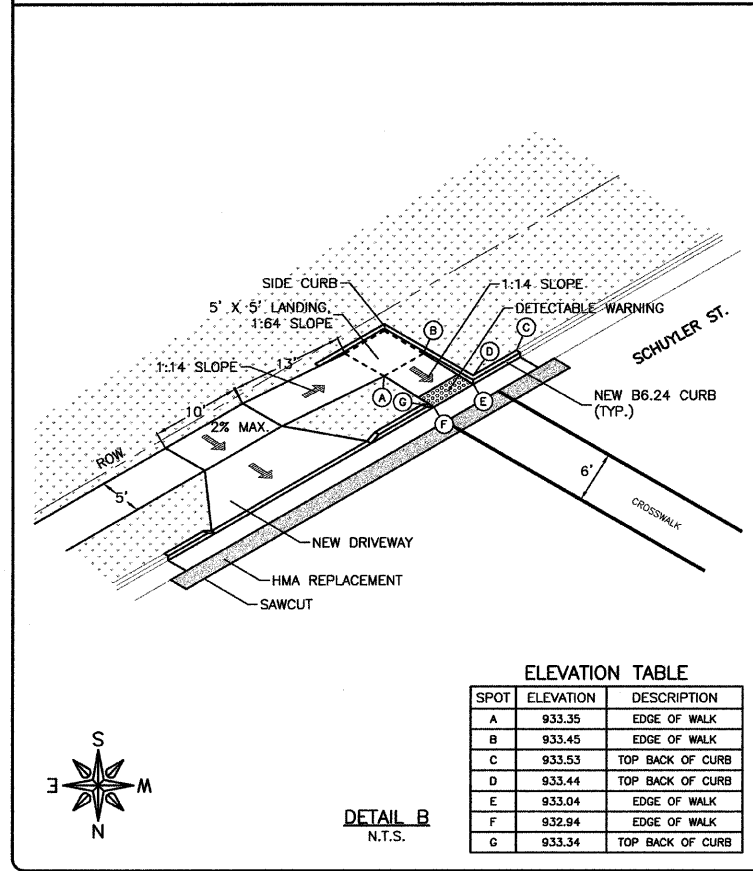

ELEVATION TABLE

SPOT	ELEVATION	DESCRIPTION
A	933.35	EDGE OF WALK
B	933.45	EDGE OF WALK
C	933.53	TOP BACK OF CURB
D	933.44	TOP BACK OF CURB
E	933.04	EDGE OF WALK
F	932.94	EDGE OF WALK
G	933.34	TOP BACK OF CURB


DETAIL B
N.T.S.

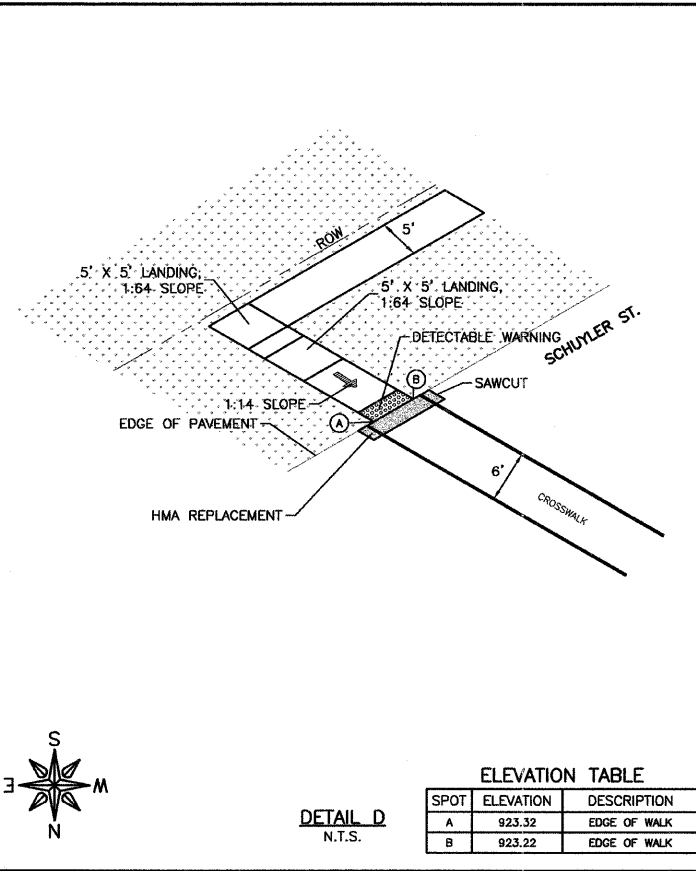

ELEVATION TABLE

SPOT	ELEVATION	DESCRIPTION
A	923.32	EDGE OF WALK
B	923.22	EDGE OF WALK


DETAIL D
N.T.S.

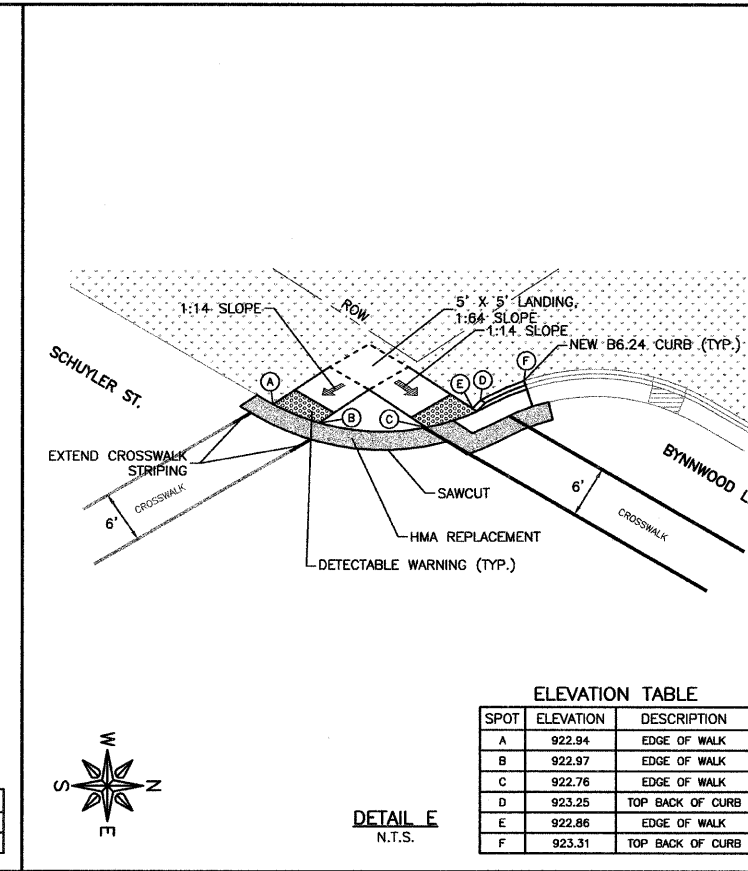

ELEVATION TABLE

SPOT	ELEVATION	DESCRIPTION
A	922.94	EDGE OF WALK
B	922.97	EDGE OF WALK
C	922.76	EDGE OF WALK
D	923.25	TOP BACK OF CURB
E	922.86	EDGE OF WALK
F	923.31	TOP BACK OF CURB

DETAIL E
N.T.S.

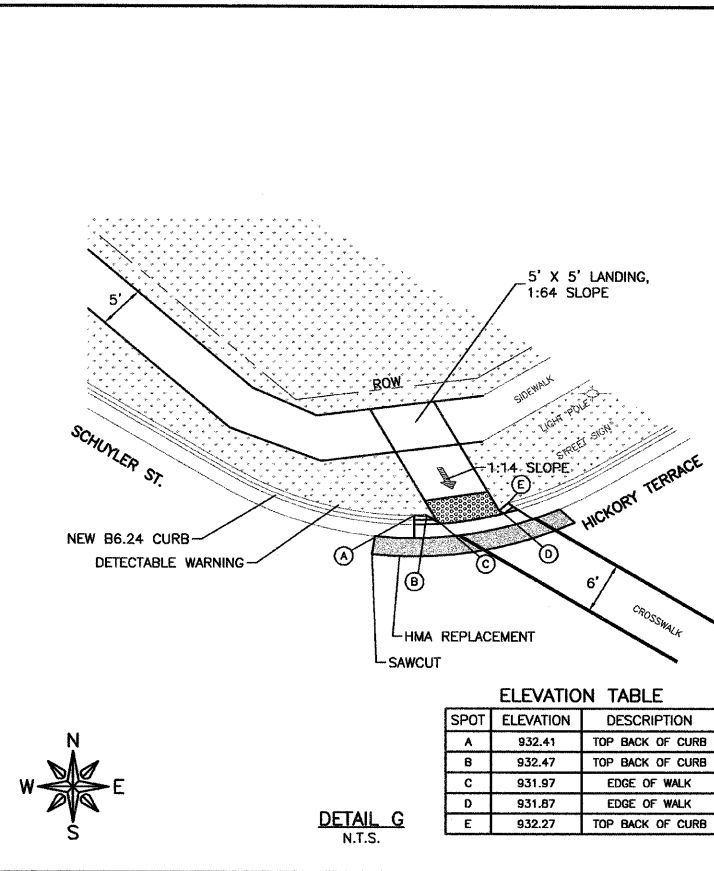

ELEVATION TABLE

SPOT	ELEVATION	DESCRIPTION
A	932.41	TOP BACK OF CURB
B	932.47	TOP BACK OF CURB
C	931.97	EDGE OF WALK
D	931.87	EDGE OF WALK
E	932.27	TOP BACK OF CURB

DETAIL G
N.T.S.



FEHR-GRAHAM & ASSOCIATES, LLC
ENGINEERING AND SCIENCE CONSULTANTS
 FREEPORT, IL ROCKFORD, IL ROCHELLE, IL SPRINGFIELD, IL MONROE, WI
 ILLINOIS DESIGN FIRM NO. 184-003525

© 2011 FEHR-GRAHAM & ASSOCIATES

OWNER/DEVELOPER:
 VILLAGE OF LENA
 122 EAST MAIN STREET
 P.O. BOX 607
 LENA, ILLINOIS 61048

PROJECT AND LOCATION:
 SAFE ROUTES
 TO SCHOOL PROGRAM

DRAWN BY: B.C.
 APPROVED BY: P.E.
 DATE: 09/15/10
 SCALE:

REVISIONS		
REV. NO.	DESCRIPTION	DATE
5	REVISIONS PER IDOT REQUIREMENTS	01/13/12

DRAWING:
 SIDEWALK RAMP DETAILS

C:\EQLPT\10\10-138\10-138 ISO Details.dwg, DET1

JOB NUMBER:
 10-138

SHEET NUMBER:
 37 of 41