



EXISTING TYPICAL SECTION

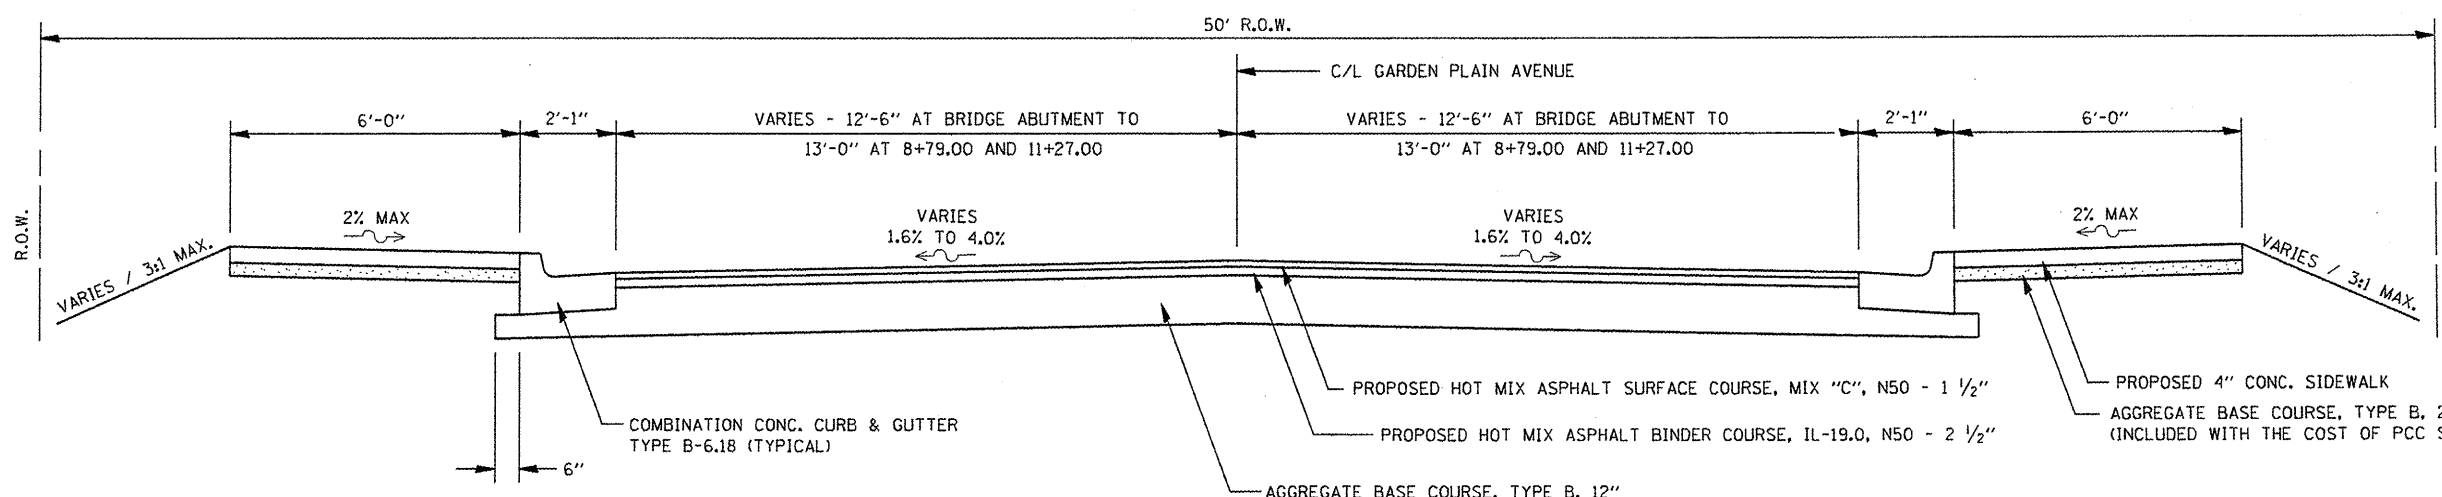


PROPOSED TYPICAL SECTION

STA. 8+79.00 TO 9+65.12 & 10+34.87 TO 11+27.00

NOTE: STONE SHOWN UNDER THE CURB SHALL BE CONSIDERED INCLUDED IN THE COST OF THE CURB.

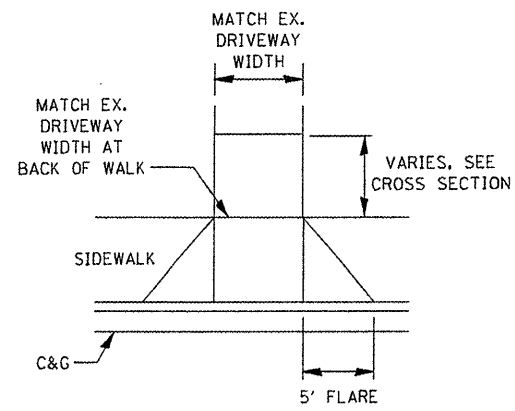

DRIVEWAY DETAIL
PLAN VIEW

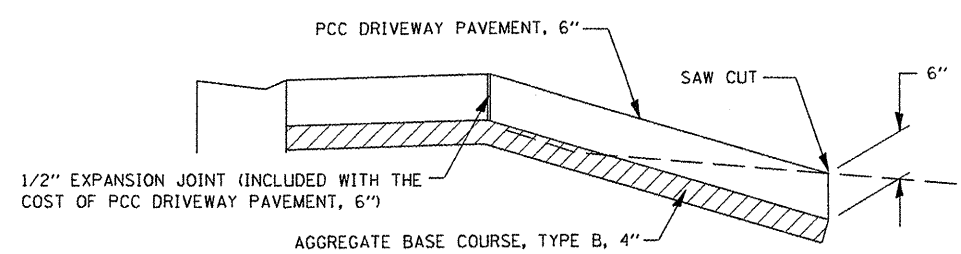

DRIVEWAY DETAIL
SECTION VIEW

PROPOSED GRADES

| STATION | T.O.C LT | E/P LT | C/L | E/P RT | T.O.C. RT |
|---------|----------|--------|--------|--------|-----------|
| 8+80 | 722.21 | 721.80 | 722.24 | 721.75 | 722.16 |
| 8+90 | 722.46 | 722.05 | 722.46 | 722.00 | 722.41 |
| 9+00 | 722.74 | 722.33 | 722.72 | 722.29 | 722.70 |
| 9+10 | 723.06 | 722.65 | 723.01 | 722.61 | 723.02 |
| 9+20 | 723.41 | 723.00 | 723.34 | 722.98 | 723.39 |
| 9+30 | 723.79 | 723.38 | 723.69 | 723.36 | 723.77 |
| 9+40 | 724.15 | 723.74 | 724.03 | 723.73 | 724.14 |
| 9+50 | 724.47 | 724.06 | 724.32 | 724.05 | 724.46 |
| 9+60 | 724.75 | 724.34 | 724.56 | 724.34 | 724.75 |
| 10+40 | 724.75 | 724.34 | 724.56 | 724.34 | 724.75 |
| 10+50 | 724.46 | 724.05 | 724.32 | 724.06 | 724.47 |
| 10+60 | 724.14 | 723.73 | 724.03 | 723.74 | 724.15 |
| 10+70 | 723.77 | 723.36 | 723.69 | 723.37 | 723.78 |
| 10+80 | 723.39 | 722.98 | 723.34 | 722.99 | 723.40 |
| 10+90 | 723.02 | 722.61 | 723.00 | 722.63 | 723.04 |
| 11+00 | 722.67 | 722.26 | 722.68 | 722.28 | 722.69 |
| 11+10 | 722.35 | 721.94 | 722.39 | 721.96 | 722.37 |
| 11+20 | 722.06 | 721.65 | 722.13 | 721.67 | 722.08 |