



85547

PLAN	SURVEYED	DATE
	PLOTTED	
	CHECKED	
	BY	
	NOTE BOOK NO.	
	FILE NAME	

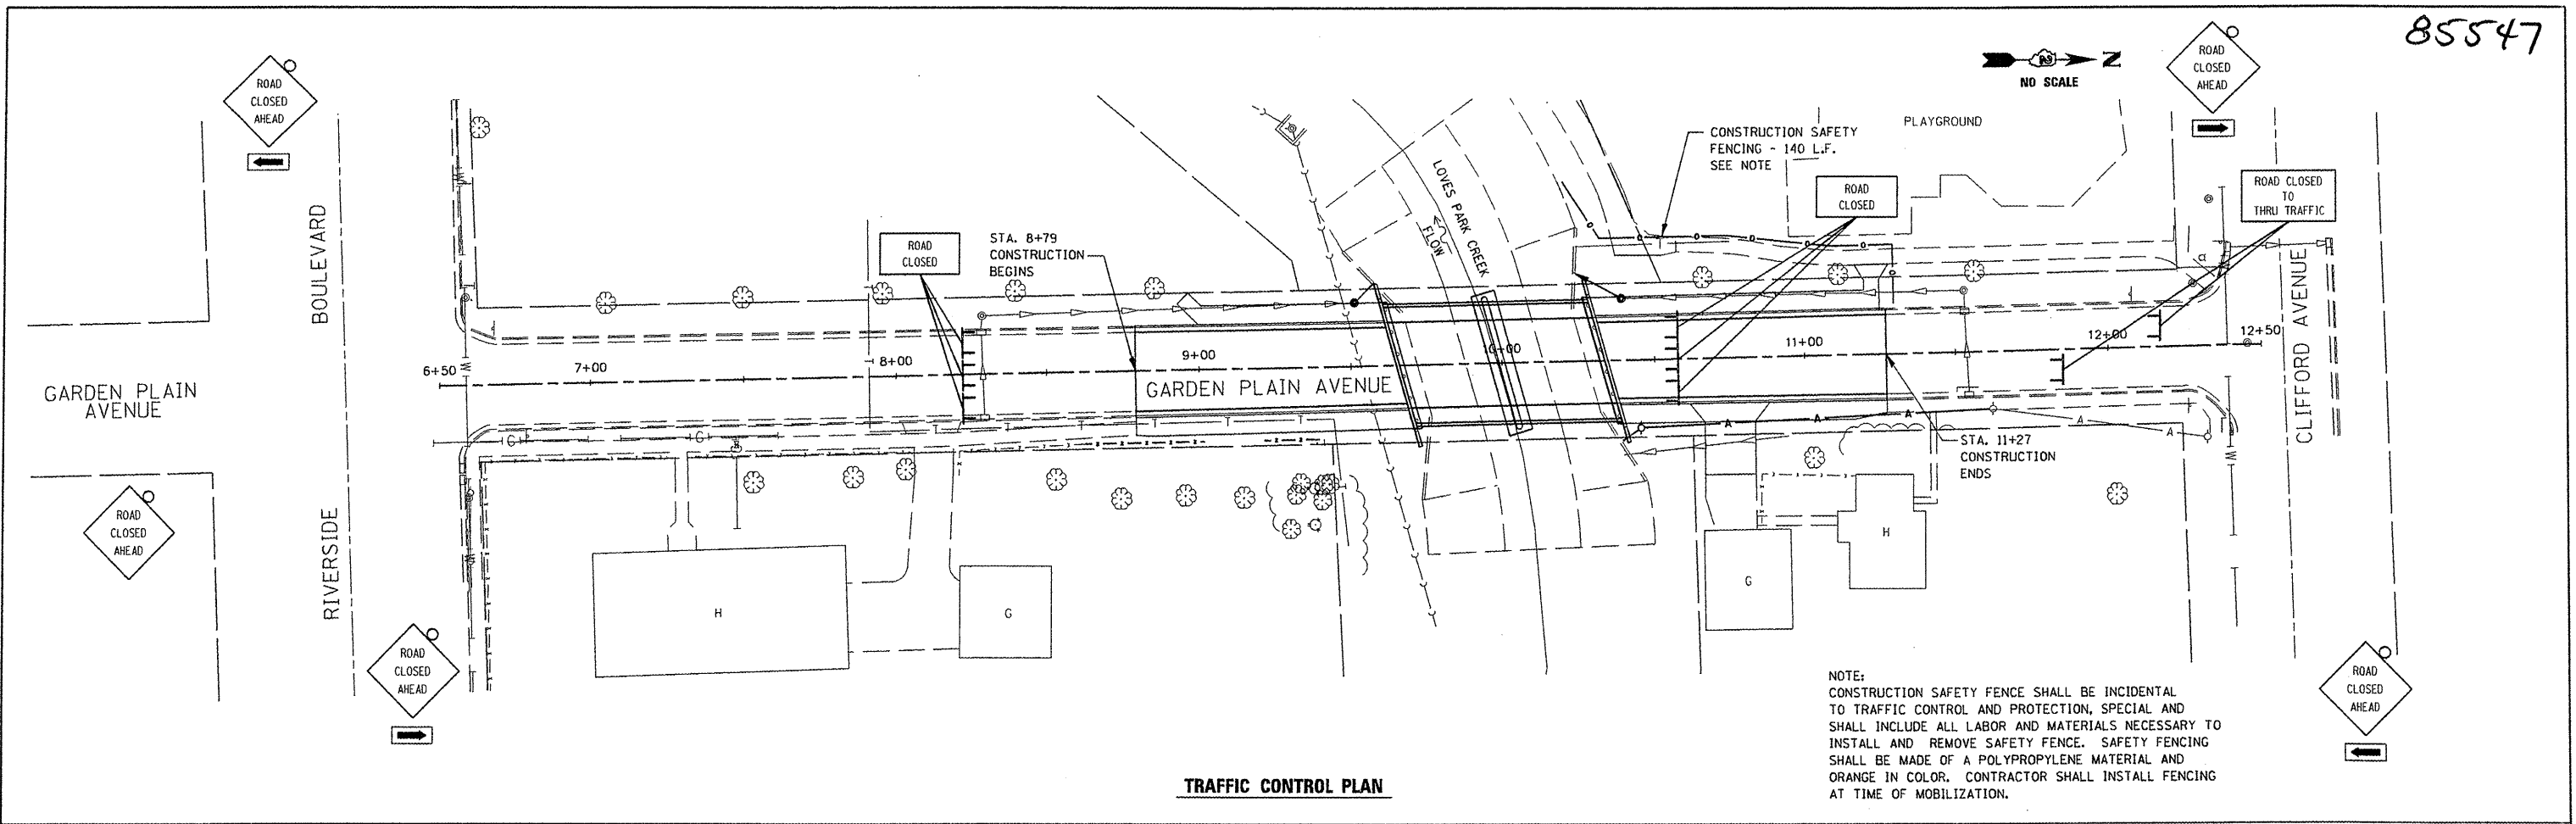

PROFILE	SURVEYED	DATE
	PLANS CHECKED	
	BY	
	NOTE BOOK NO.	
	FILE NAME	

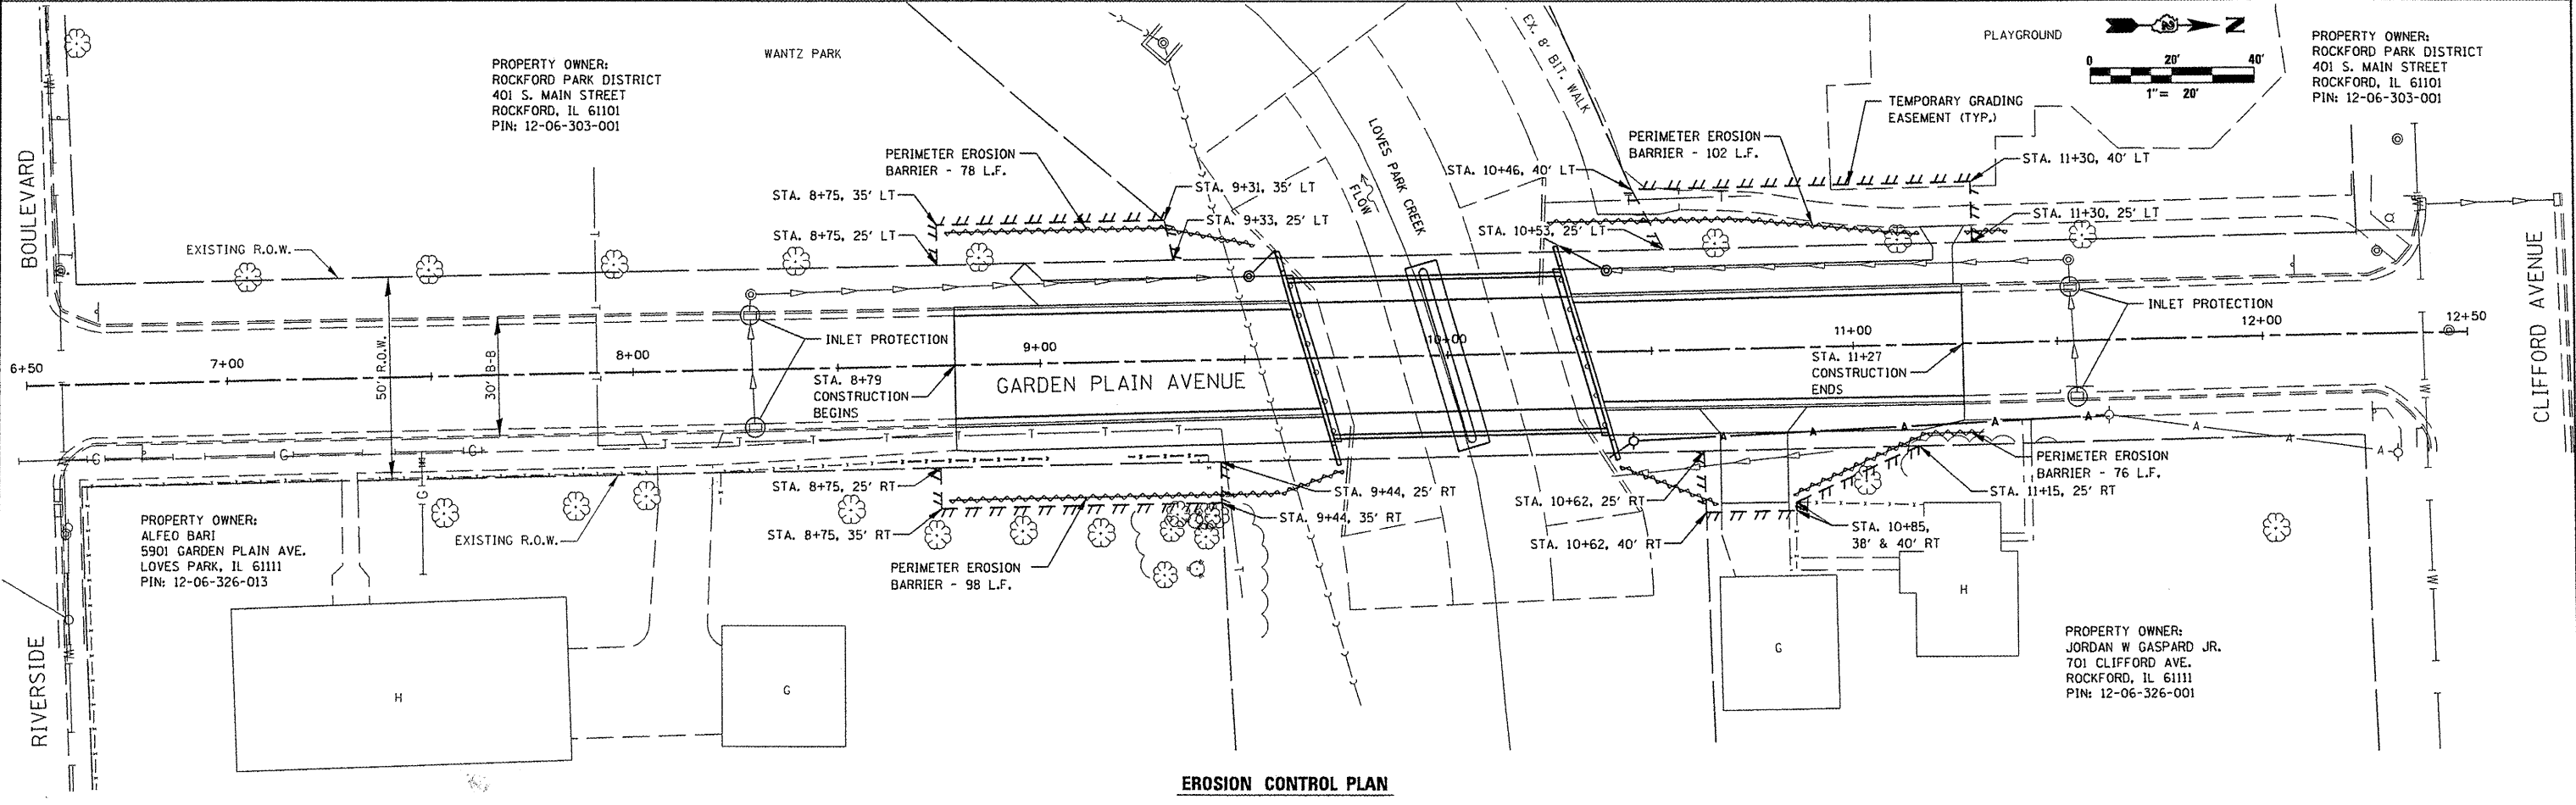

<p>7285 Argus Drive Rockford, Illinois 61107-5837 (815) 398-2332 Design Firm License: 184-000816 Copyright 2012 by McClure Engineering Associates, Inc.</p>	USER NAME =	DESIGNED - JTT	REVISED - 2/1/12	<p>CITY OF LOVES PARK GARDEN PLAIN AVE. BRIDGE</p>	<p>EROSION & TRAFFIC CONTROL PLAN</p>	F.A. RTE.	SECTION	COUNTY	TOTAL SHEETS	SHEET NO.
	PLOT SCALE = 1"=40'	DRAWN - SMG	REVISED -			CHECKED - CTB	REVISED -	08-00069-00-BR	WINNEBAGO	21
	PLOT DATE = 2/1/12	DATE - 12/12/11	REVISED -		SCALE: 1"=20'	SHEET NO. 1 OF 1 SHEETS	STA. 6+60 TO STA. 12+60	ILLINOIS FED. AID PROJECT		