


DATE	
BY	
FINAL SURVEY	
TEMPLATE	
NOTE BOOK	
AREAS CHECKED	
NO.	

DATE	
BY	
ORIGINAL SURVEY	
TEMPLATE	
NOTE BOOK	
AREAS CHECKED	
NO.	

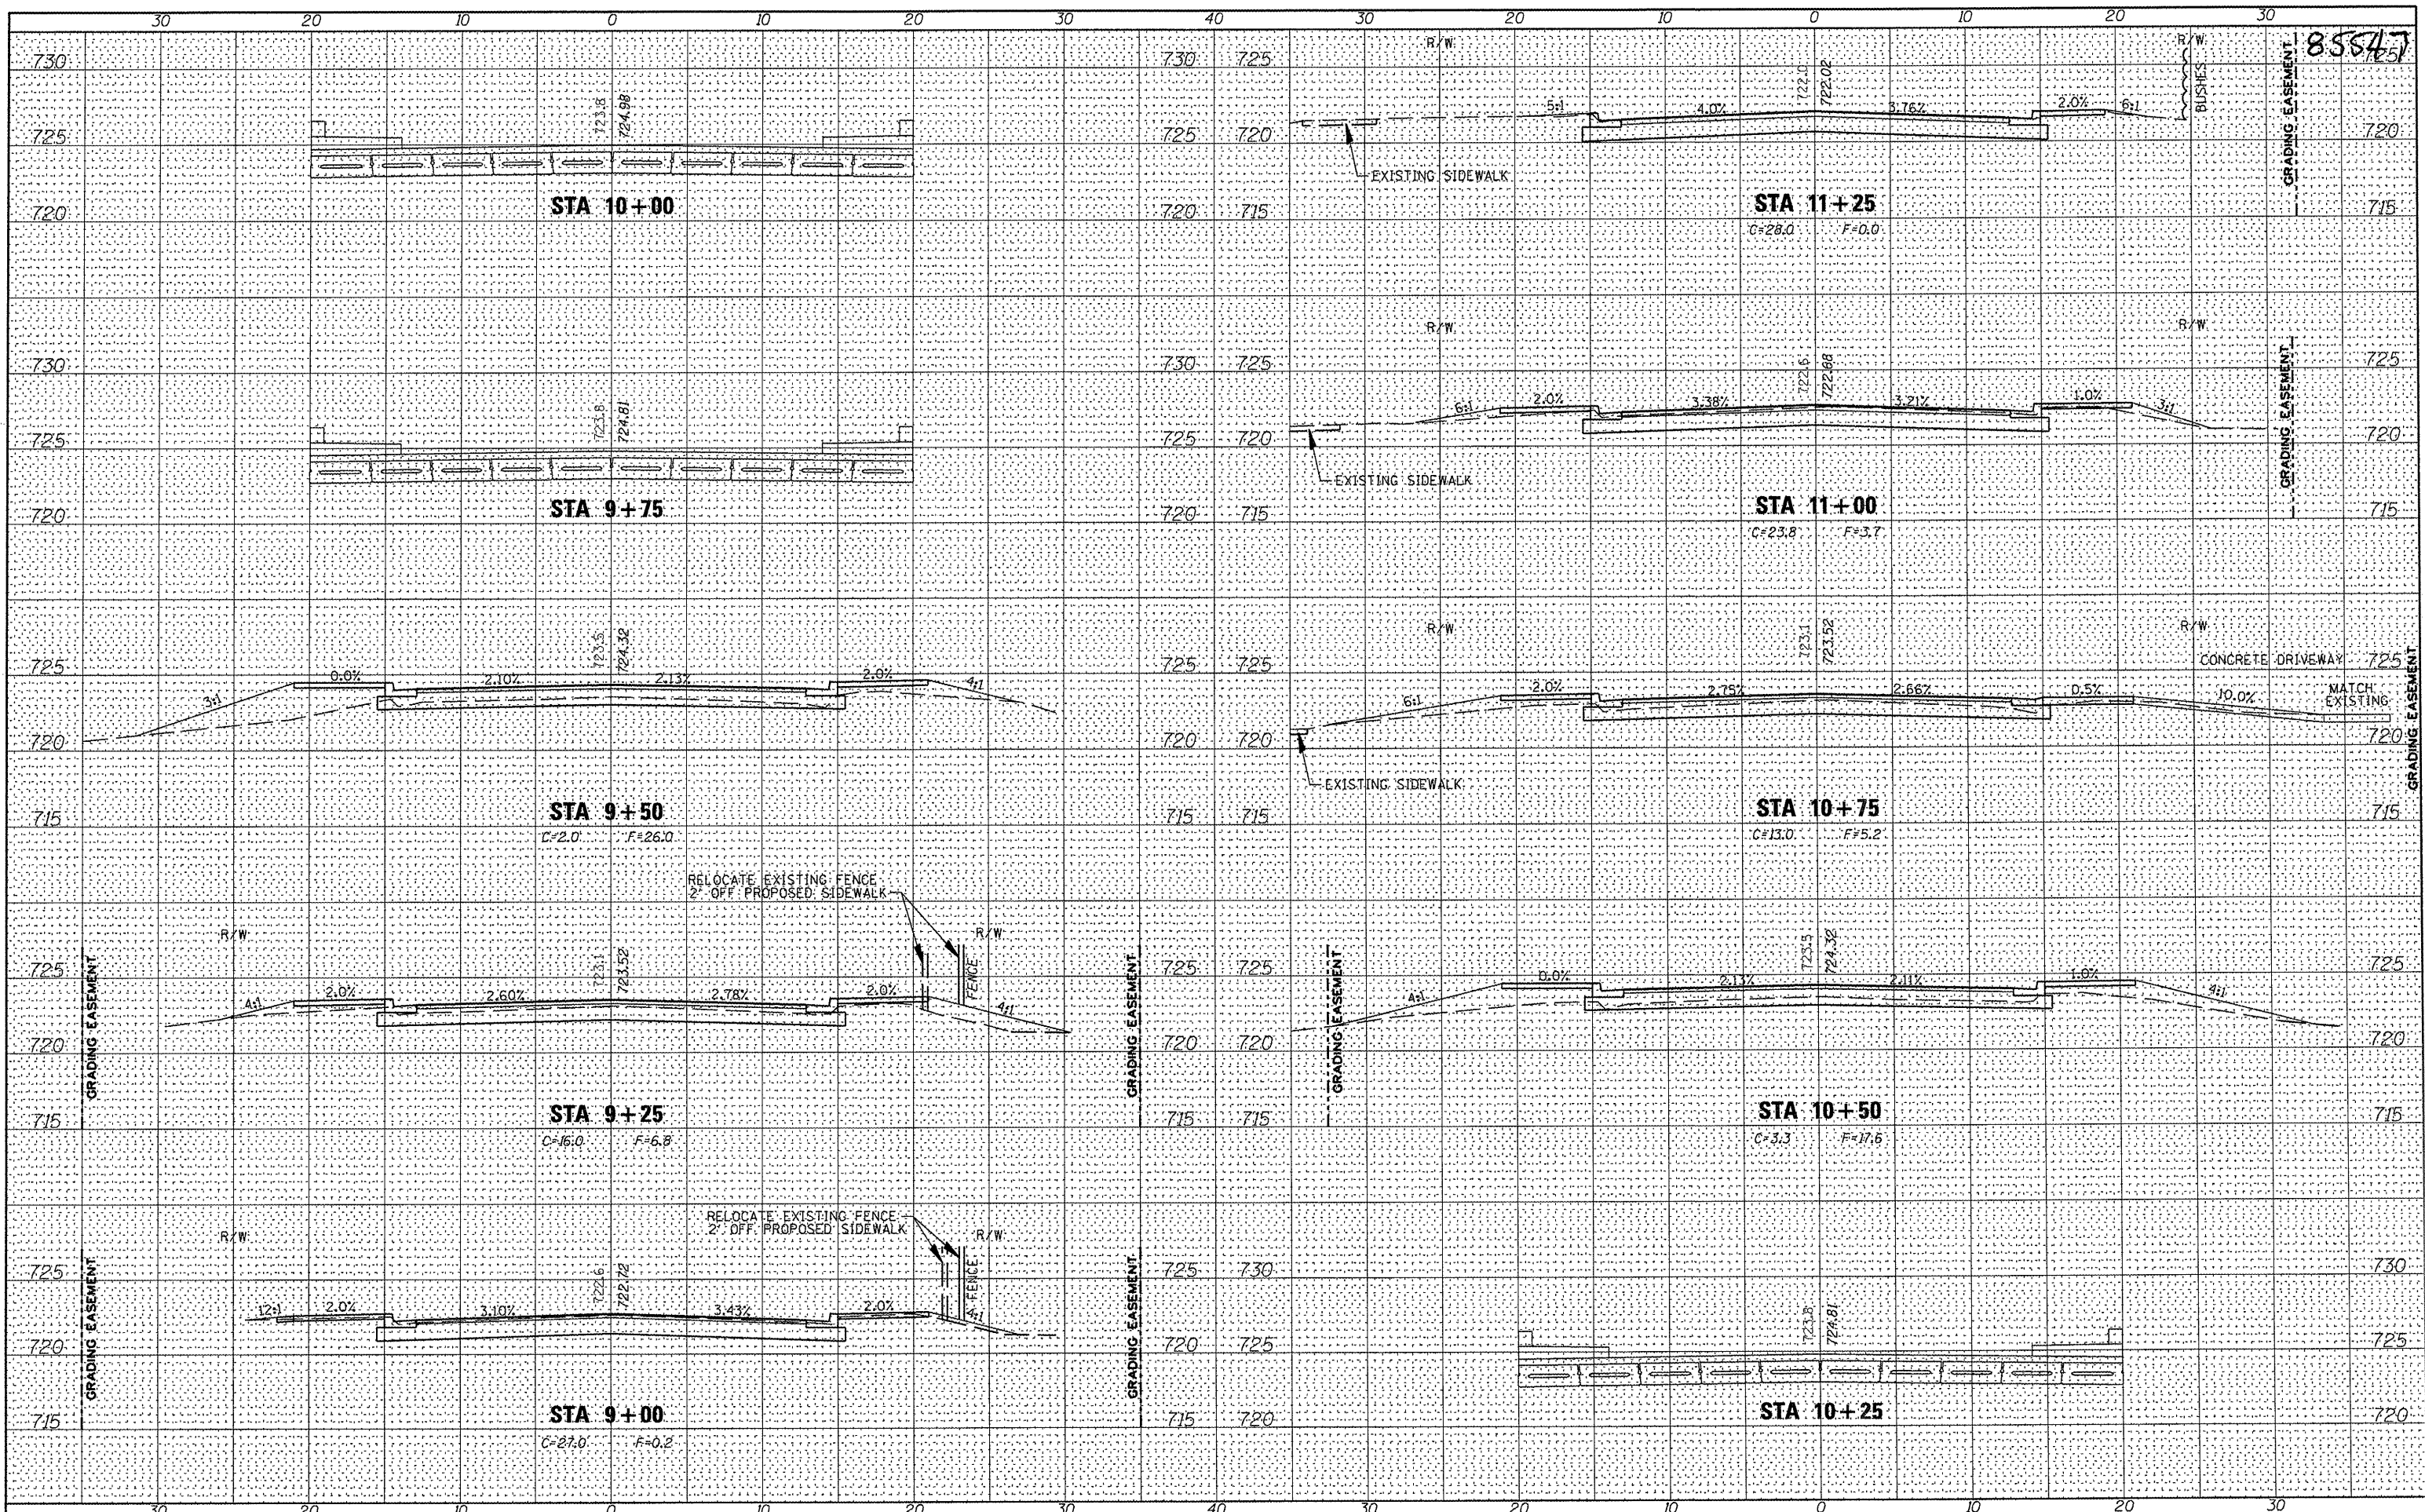

85547



USER NAME =  
 DESIGNED - JTT  
 DRAWN - SMG  
 CHECKED - CTB  
 DATE - 12/12/11

REVISIONS:  
 REVISED -  
 REVISED -  
 REVISED -  
 REVISED -

**CITY OF LOVES PARK  
 GARDEN PLAIN AVE. BRIDGE**

**CROSS SECTIONS**

SCALE: 1" = 5' SHEET NO. 1 OF 1 SHEETS STA. 9+00 TO STA. 11+25

F.A. RTE.	SECTION	COUNTY	TOTAL SHEETS	SHEET NO.
	08-00069-00-BR	WINNEBAGO	21	21
CONTRACT NO. 85547			ILLINOIS FED. AID PROJECT	