



DATE	
BY	
FINAL SURVEY	
SURVEY PLOTTED	
NOTE BOOK	
NO.	
AREAS CHECKED	

DATE	
BY	
ORIGINAL SURVEY	
SURVEY PLOTTED	
NOTE BOOK	
NO.	
AREAS CHECKED	

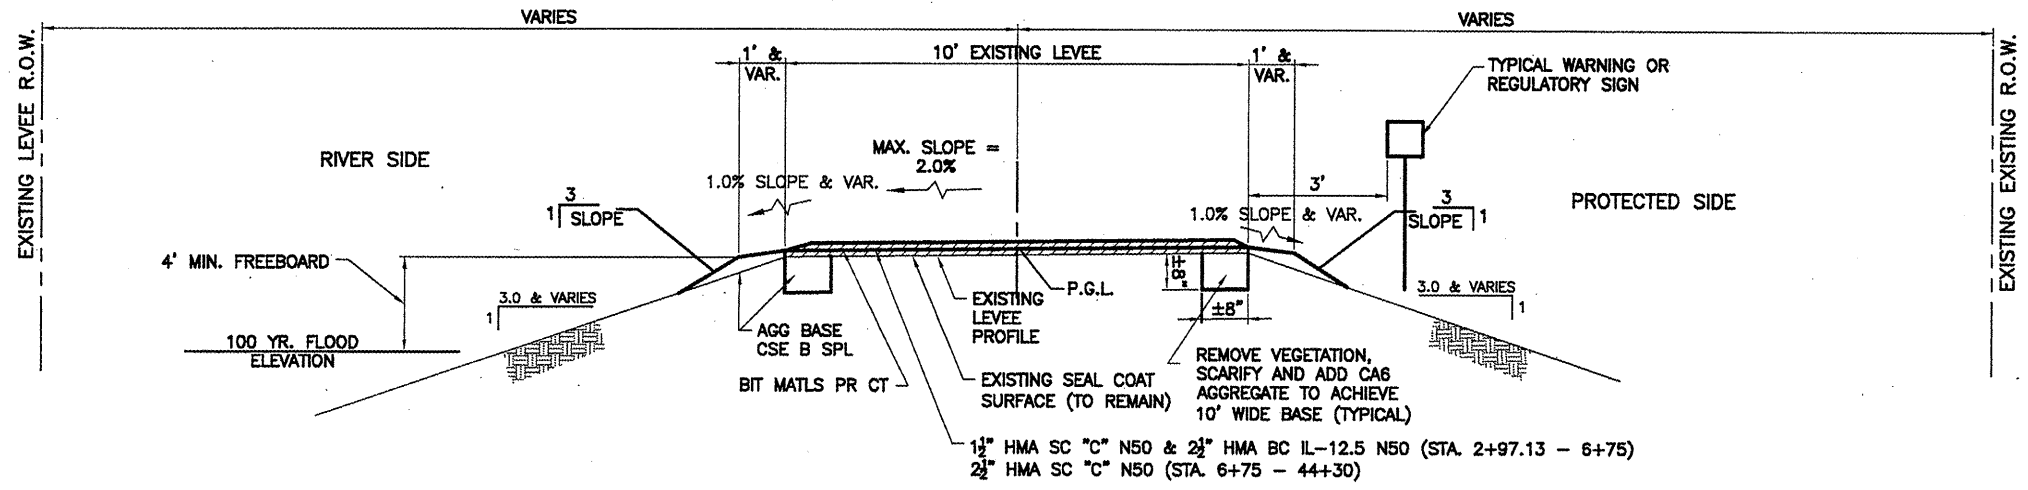

TYPICAL SECTION
 STATION 2+97.13 - 44+30*

* OMISSION STA. 44+30 TO STA. 44+50 FOR NE 14th STREET (STEEL DAM ROAD)
 * STA. 2+97.13 - 6+75 INCLUDES BINDER (2 1/2") AND SURFACE (1 1/2") DUE TO ADDED TRAFFIC
 ** STA. 0+80 - 2+97.13 NO IMPROVEMENT, SIGNAGE ONLY.

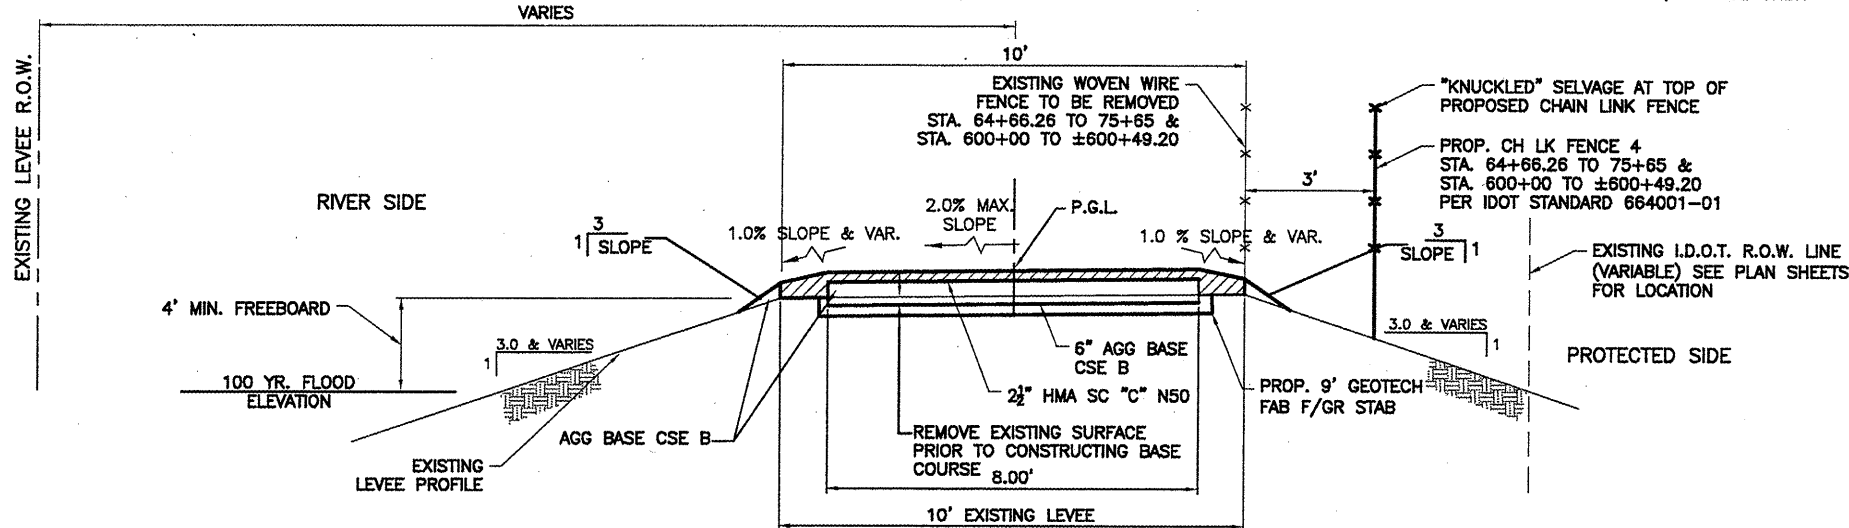

TYPICAL SECTION
 STATION 44+50 - 75+65**

** STA END 75+65 BK=STA 600+00 A.H.

Mixture Use(s):	Resurfacing	
PG:	Surface	Binder
Design Air Voids	PG 64-22	PG 64-22
Mixture Compression (Gradation Mixture)	3.0 @ N50	3.0 @ N50
Friction Aggregate	IL 9.5	IL 9.5
20 Year ESAL	C	N/A
Mix Unit Weight	112 lbs/sy/in	

FILE NAME =	USER NAME =	DESIGNED --	REVISED --
		DRAWN -- MPK	REVISED --
		CHECKED -- MKM	REVISED --
		DATE -- 2.14.12	REVISED --

STATE OF ILLINOIS
 DEPARTMENT OF TRANSPORTATION

TYPICAL SECTIONS	
SCALE:	SHEET NO. 1 OF 2 SHEETS STA. TO STA.

F.A. RTE.	SECTION	COUNTY	TOTAL SHEETS	SHEET NO.
	10-00043-00-BT	ROCK ISLAND	31	5
			CONTRACT NO. 85556	
ILLINOIS FED. AID PROJECT				