


FINAL SURVEY NO.	SURVEYED BY	DATE
NOTE BOOK NO.	TEMPLATE AREAS CHECKED	

ORIGINAL SURVEY NO.	PLOTTED BY	DATE
NOTE BOOK NO.	TEMPLATE AREAS CHECKED	

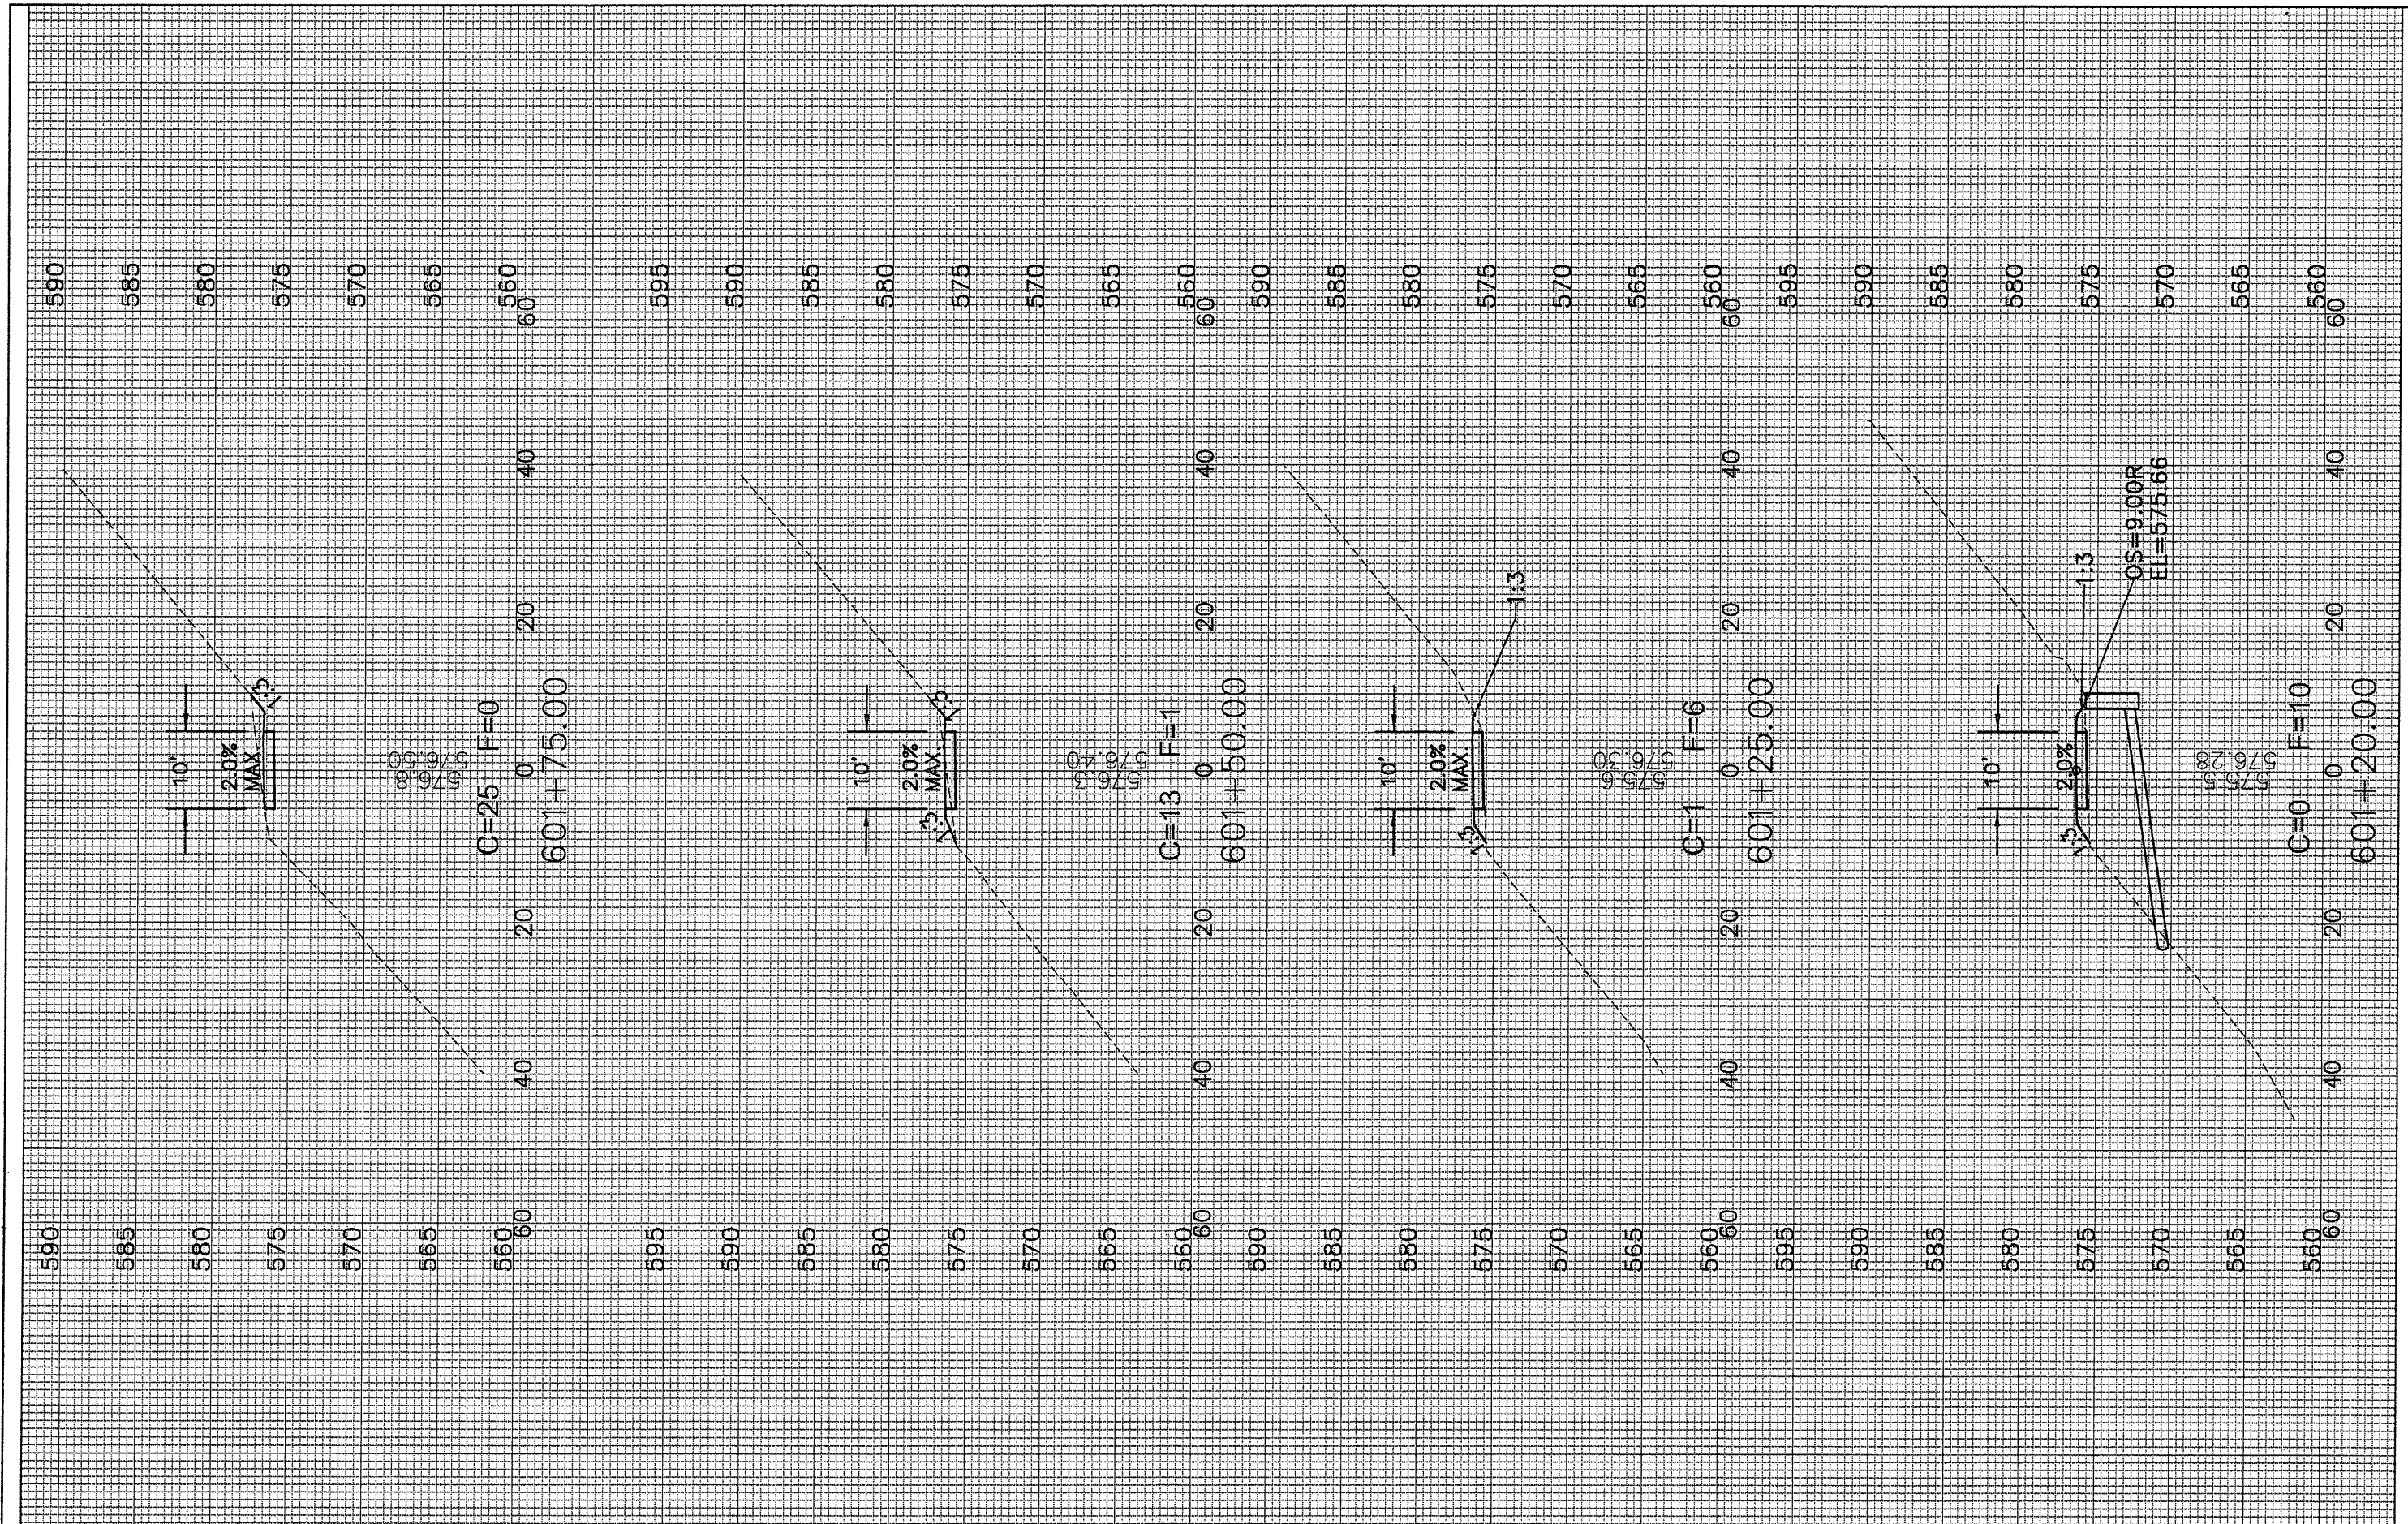

FILE NAME =	USER NAME =	DESIGNED -	REVISED -
		DRAWN - MPK	REVISED -
		CHECKED - MKM	REVISED -
		DATE - 2.28.12	REVISED -

STATE OF ILLINOIS
DEPARTMENT OF TRANSPORTATION

CROSS SECTIONS
SHEET 5 OF 12 SHEETS STA. 601+20.00 TO STA. 601+75.00

F.A. RTE.	SECTION	COUNTY	TOTAL SHEETS	SHEET NO.
	10-00043-00-BT	ROCK ISLAND	31	24
CONTRACT NO. 85556				
ILLINOIS FED. AID PROJECT				