
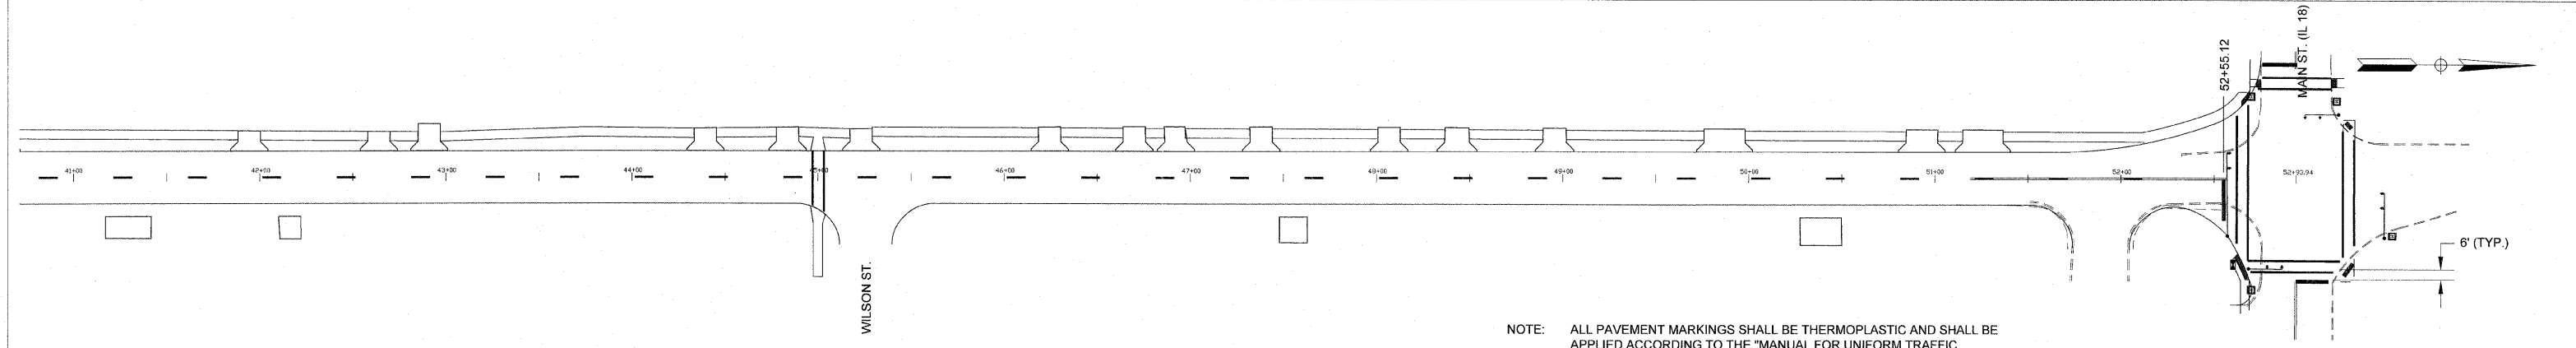
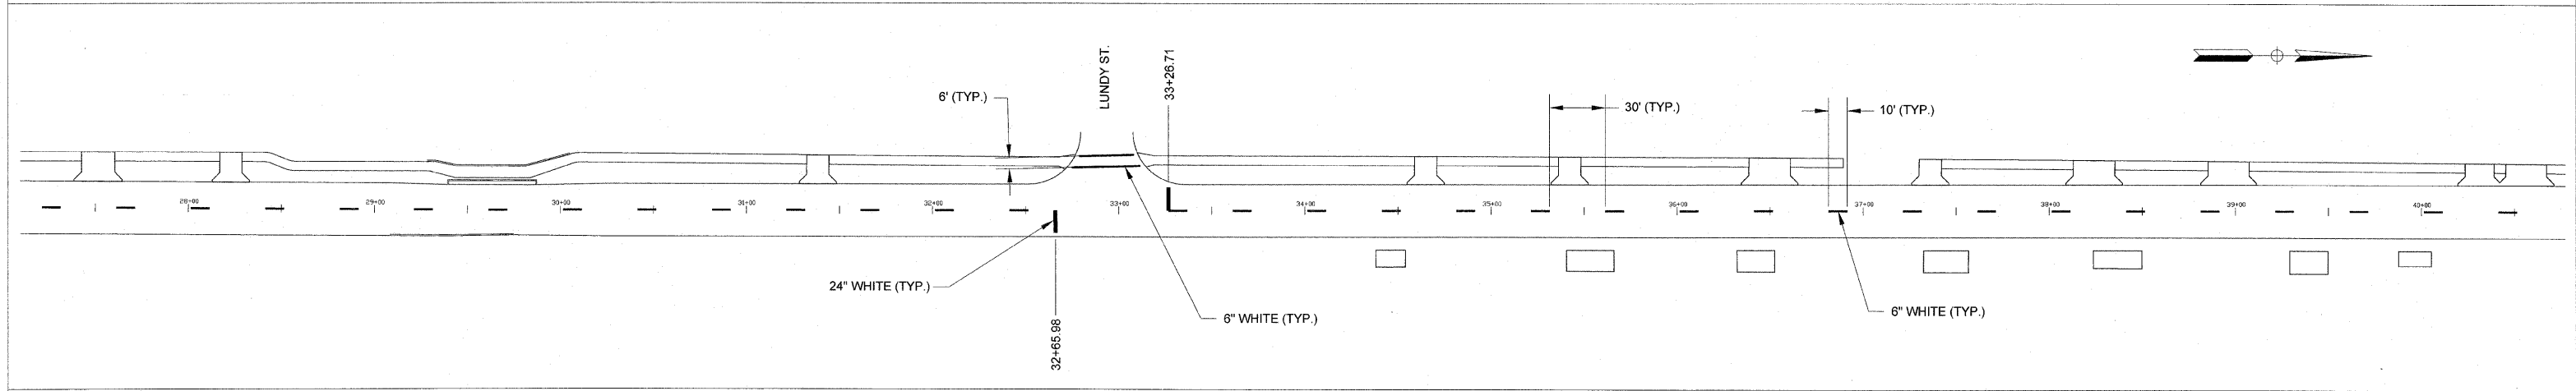
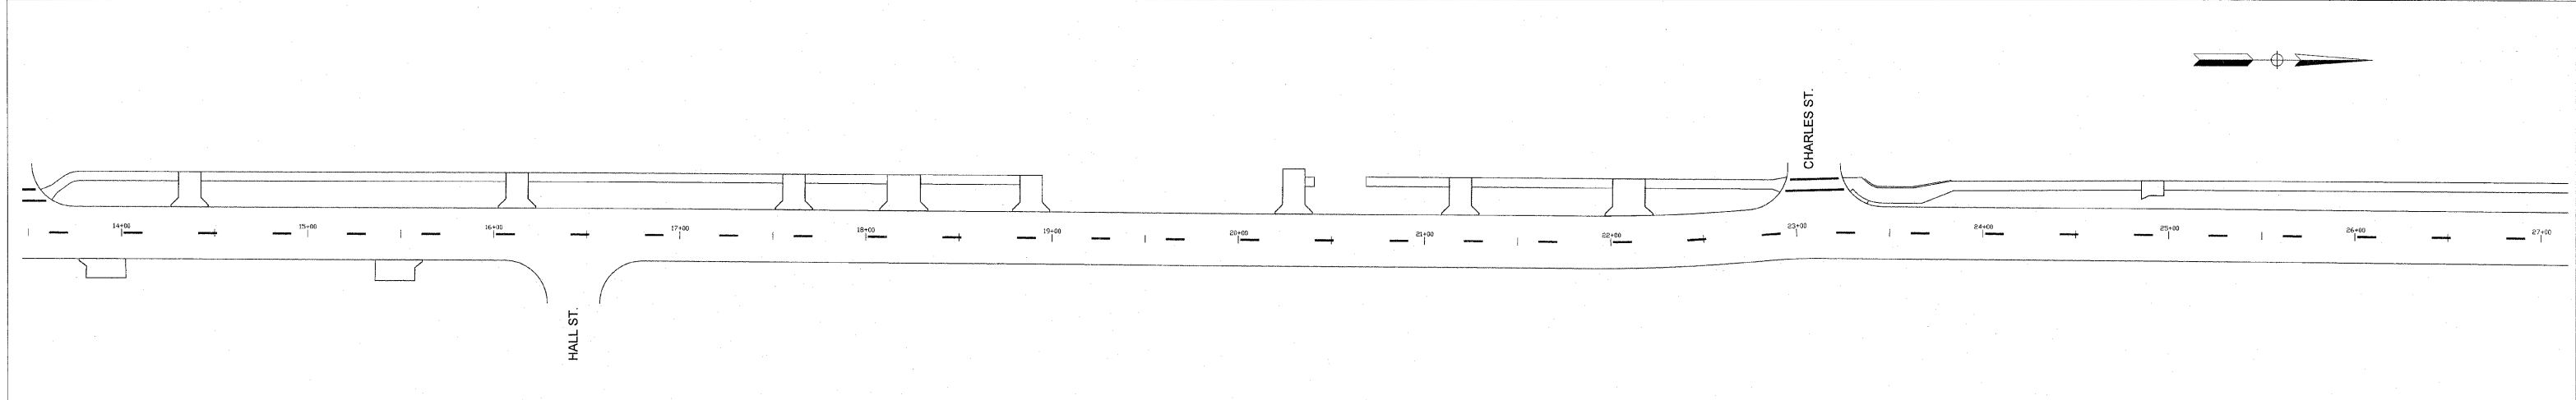


F.A.U. RTE.	SECTION	COUNTY	TOTAL SHEETS	SHEET NO.
6180	10-00090-00-WR	LASALLE	61	24
STA. 0+11.71		TO STA. 52+77.14		
FED. ROAD DIST. NO. 3		ILLINOIS FED. AID PROJECT		

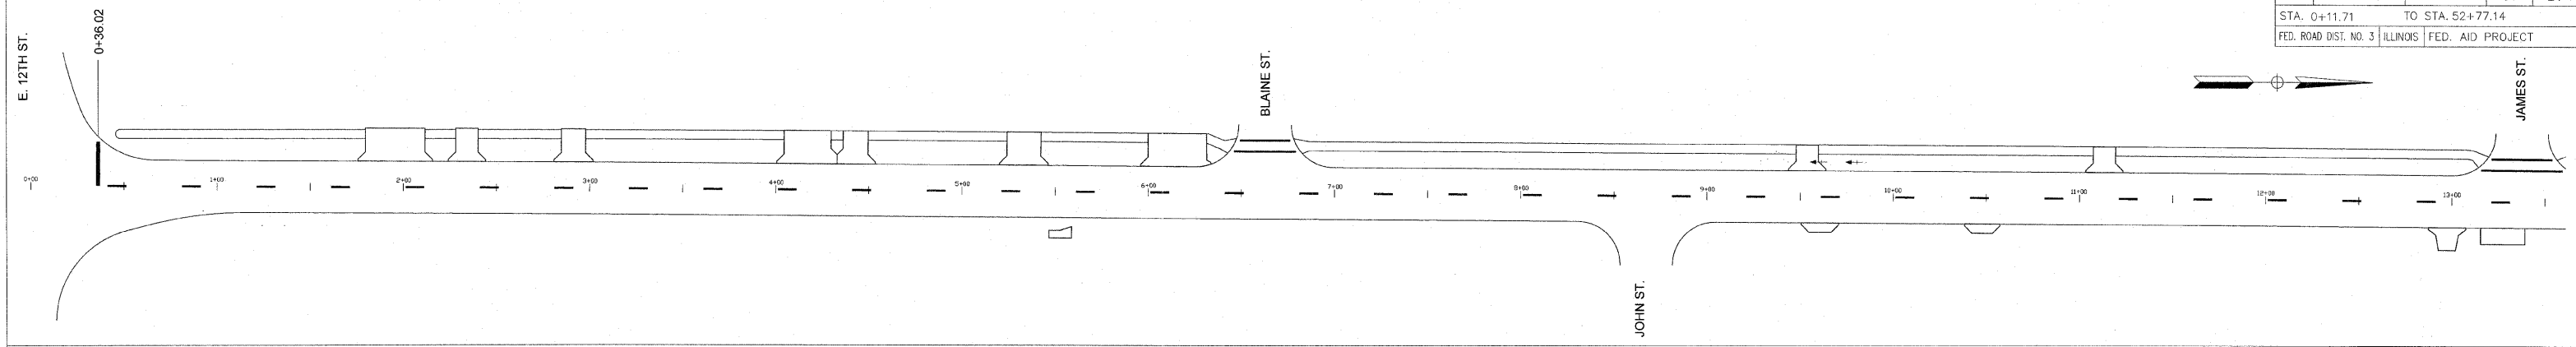

NOTE: ALL PAVEMENT MARKINGS SHALL BE THERMOPLASTIC AND SHALL BE APPLIED ACCORDING TO THE "MANUAL FOR UNIFORM TRAFFIC CONTROL DEVICES" BY THE ILLINOIS DEPARTMENT OF TRANSPORTATION

FINAL

SCALE: 1" = 40'

DESIGNED - JEP	REVISED - 11/29/2011
DRAWN - JCL	REVISED -
CHECKED - JEP	REVISED -
DATE - 12/01/2008	REVISED -

STATE OF ILLINOIS
DEPARTMENT OF TRANSPORTATION

Pavement Marking Plan