


F.A.U. R.T.E.	SECTION	COUNTY	TOTAL SHEETS	SHEET NO.
6160	10-00090-00-WR	LASALLE	61	36
STA. 0+11.71		TO STA. 52+77.14		
FED. ROAD DIST. NO. 3 ILLINOIS FED. AID PROJECT				

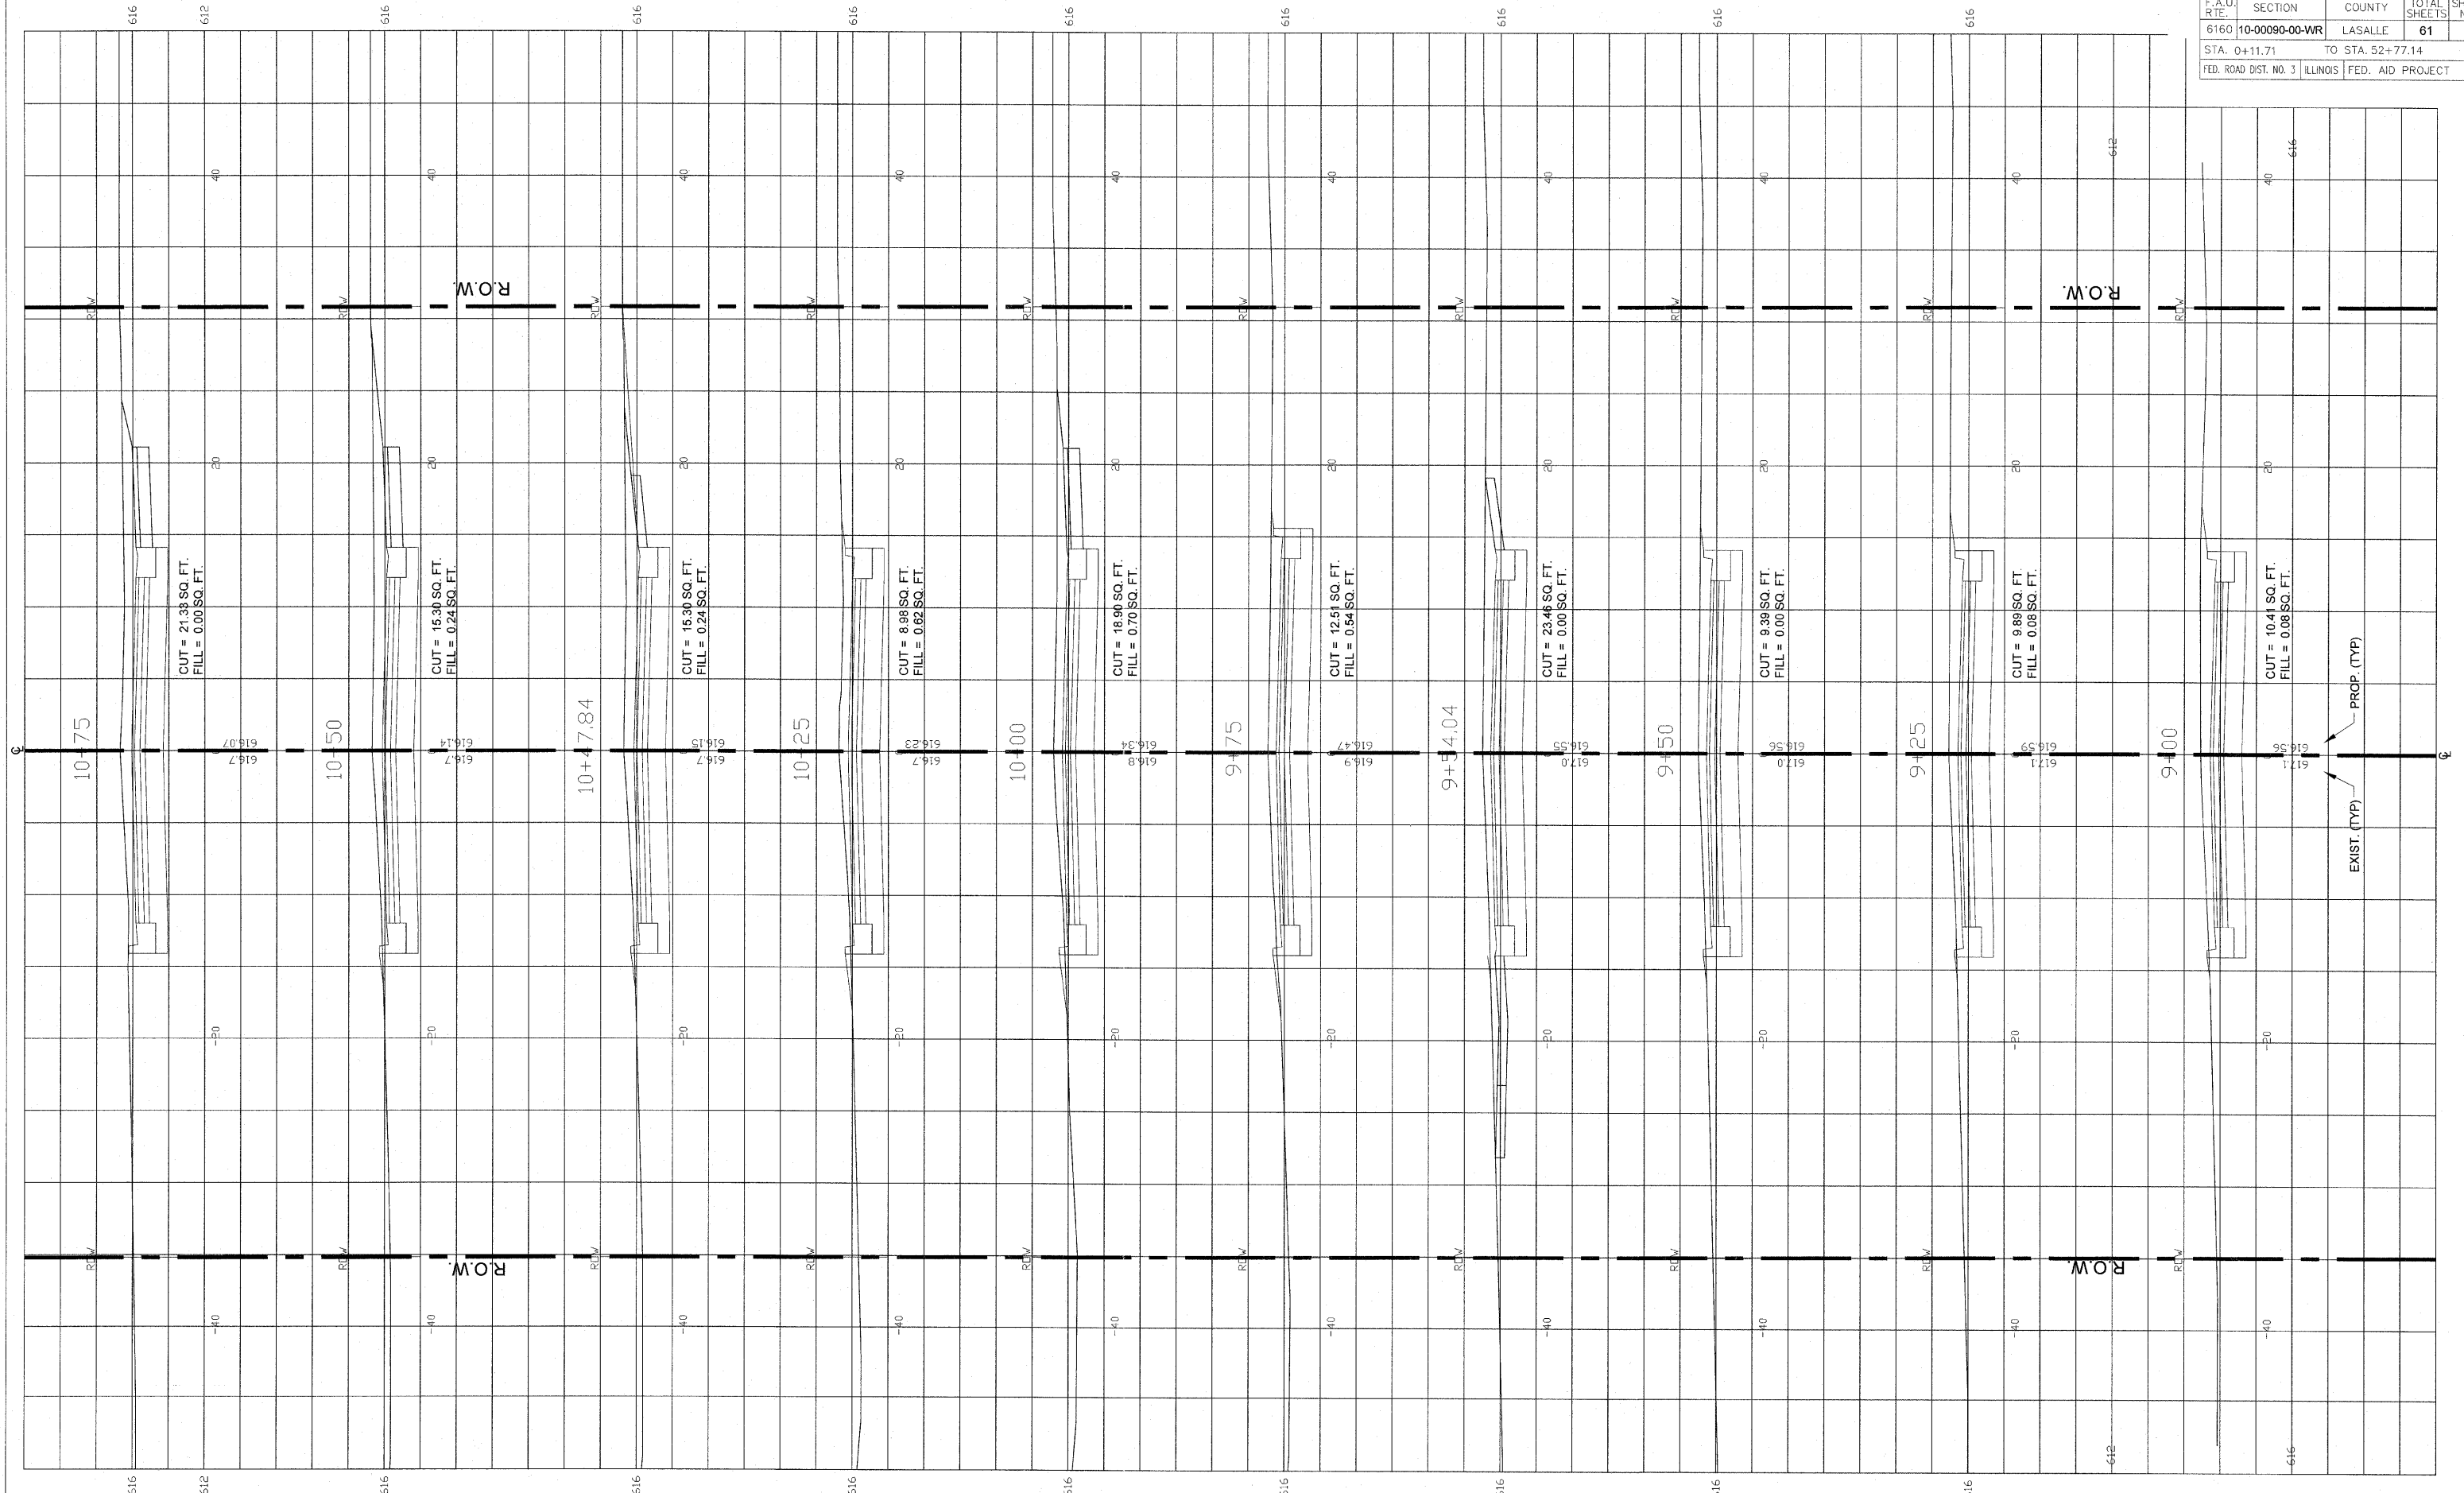

FINAL

SCALE: 1" = 20'

DESIGNED - JEP	REVISED -
DRAWN - JCL	REVISED -
CHECKED - JEP	REVISED -
DATE - 12/01/2008	REVISED -

STATE OF ILLINOIS
DEPARTMENT OF TRANSPORTATION

Cross Sections (Ottercreek Rd.) Sta. 9+00 to Sta. 10+75