


F.A.U. SECTION	COUNTY	TOTAL SHEETS	SHEET NO.
6160 10-00090-00-WR	LASALLE	61	59
STA. 0+11.71 TO STA. 52+77.14		ILLINOIS FED. AID PROJECT	

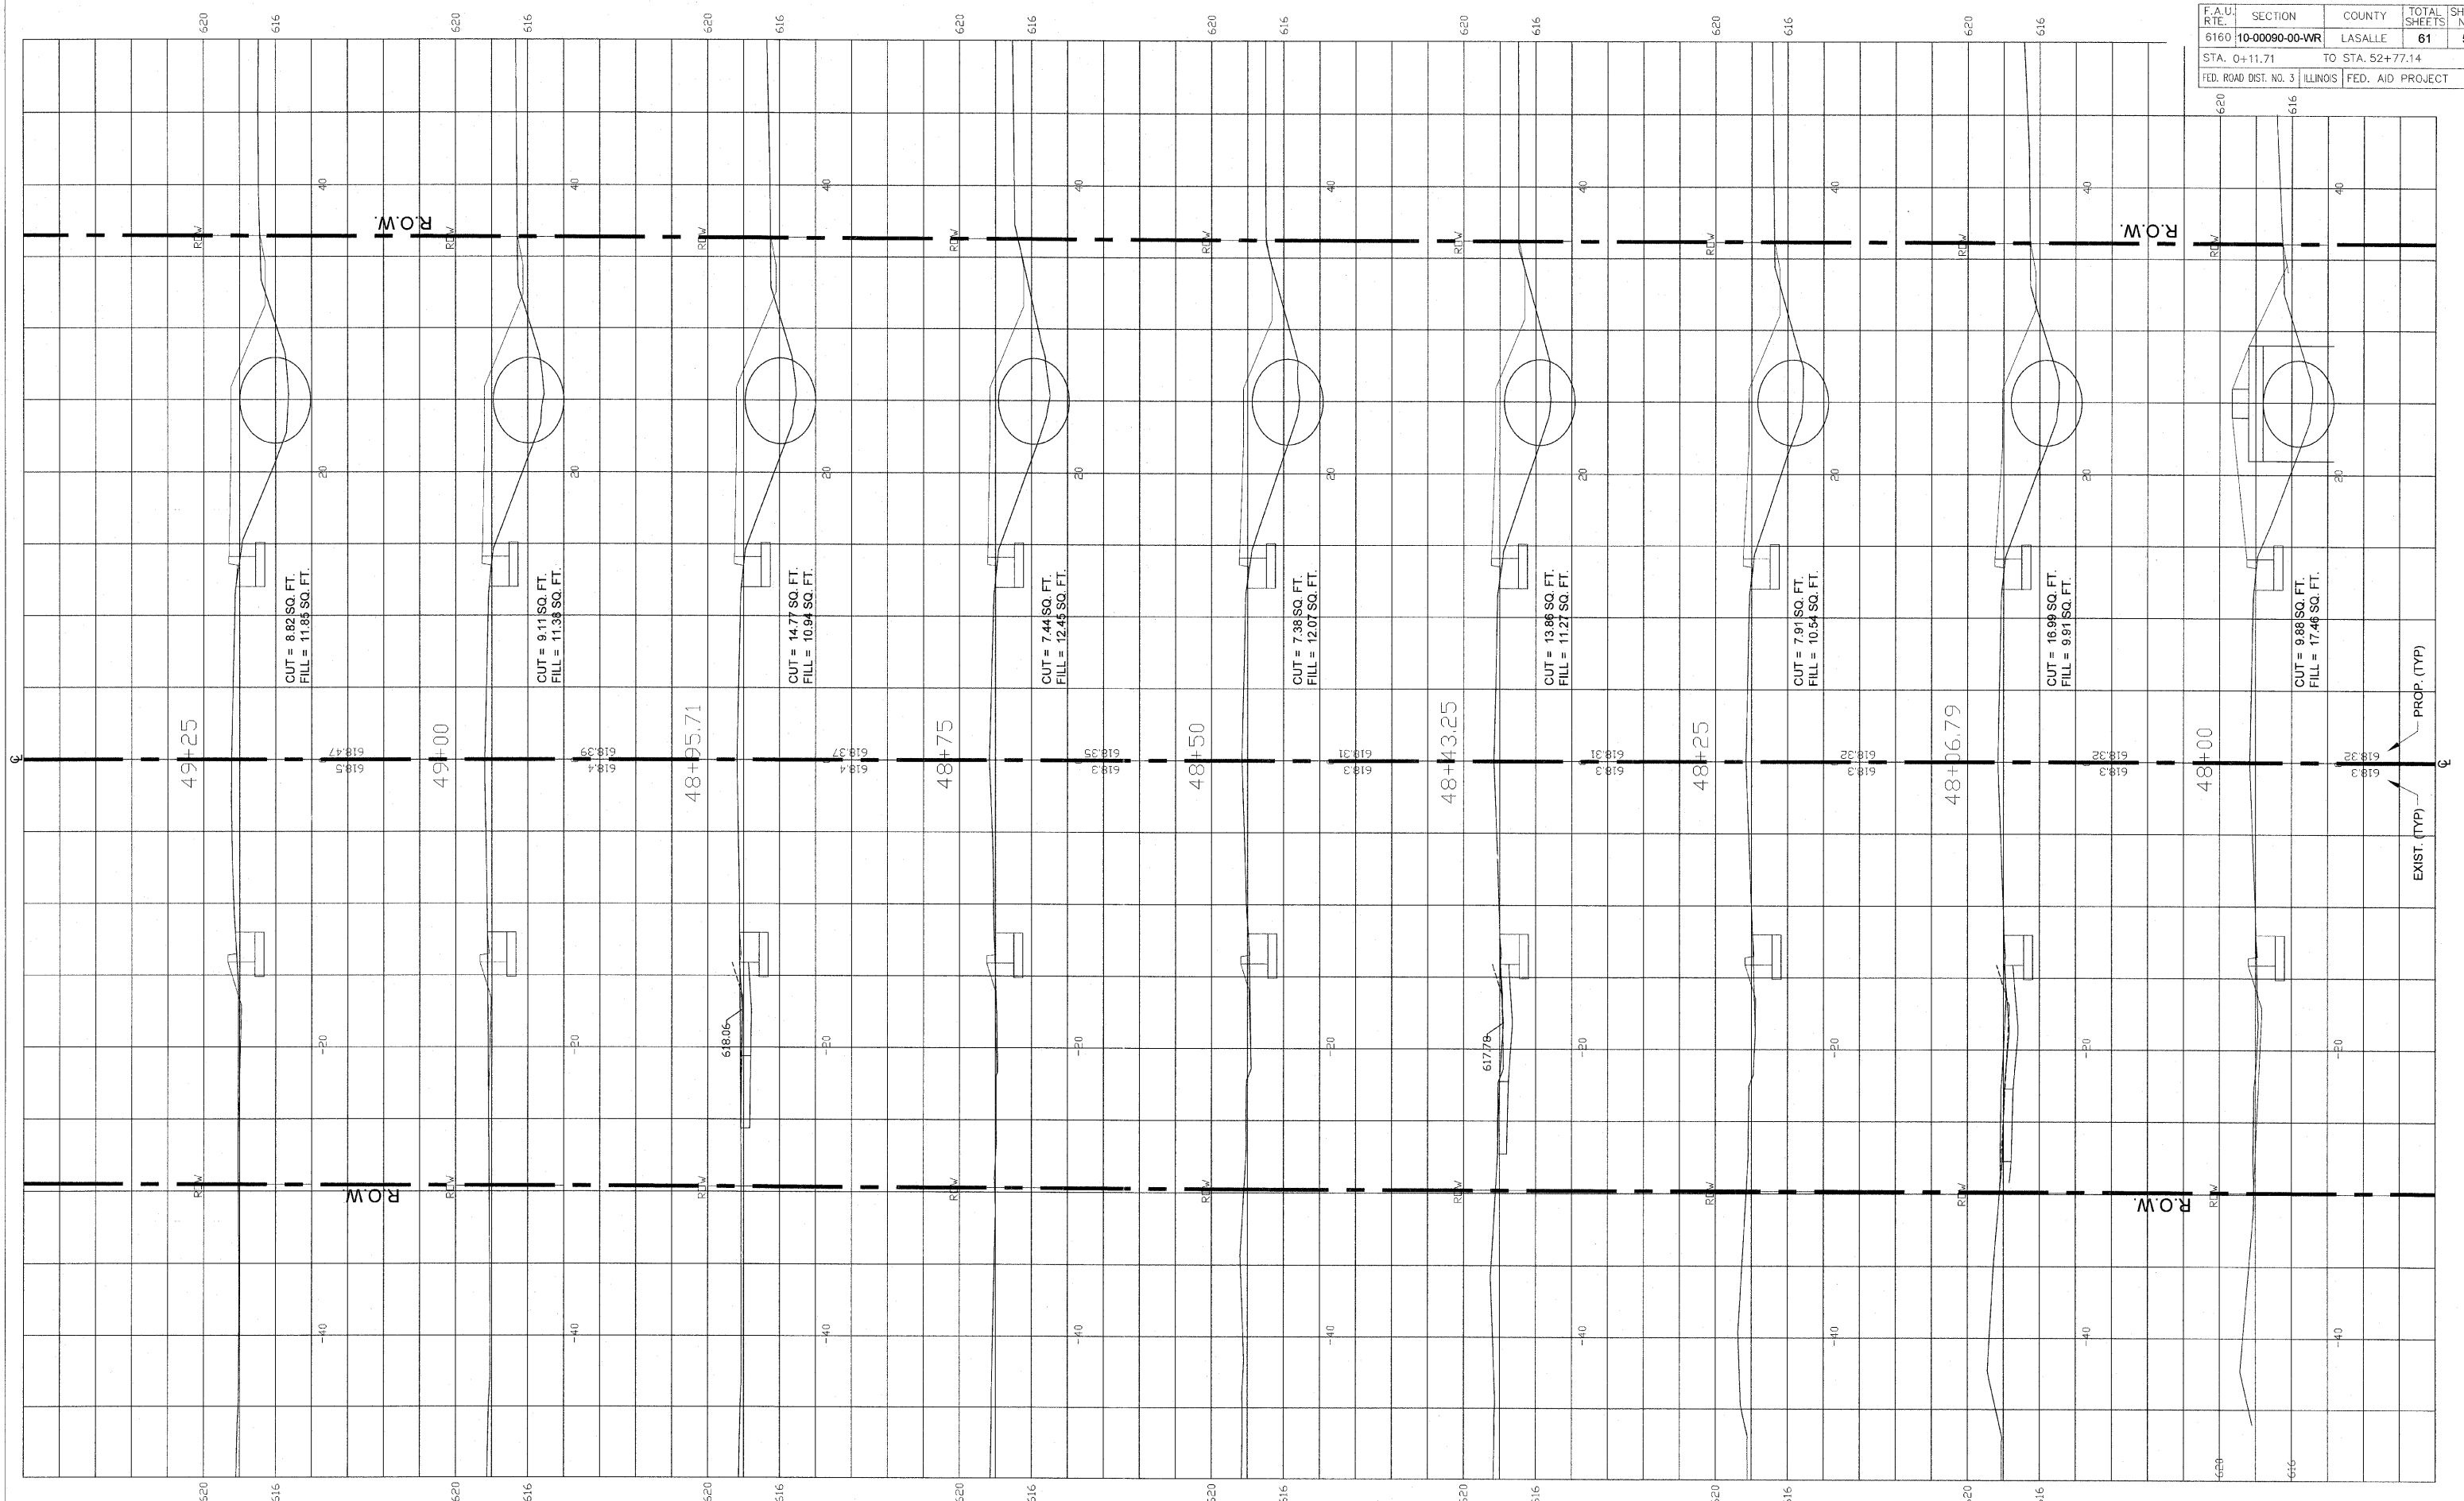

FINAL

SCALE 1" = 20'

DESIGNED - JEP	REVISED -
DRAWN - JCL	REVISED -
CHECKED - JEP	REVISED -
DATE - 12/01/2008	REVISED -

STATE OF ILLINOIS
DEPARTMENT OF TRANSPORTATION

Cross Sections (Ottercreek Rd.) Sta. 48+00 to Sta. 49+25