


STA 9+50.00 TO STA 9+51.68  
 STA 29+03.20 TO STA 29+50.00

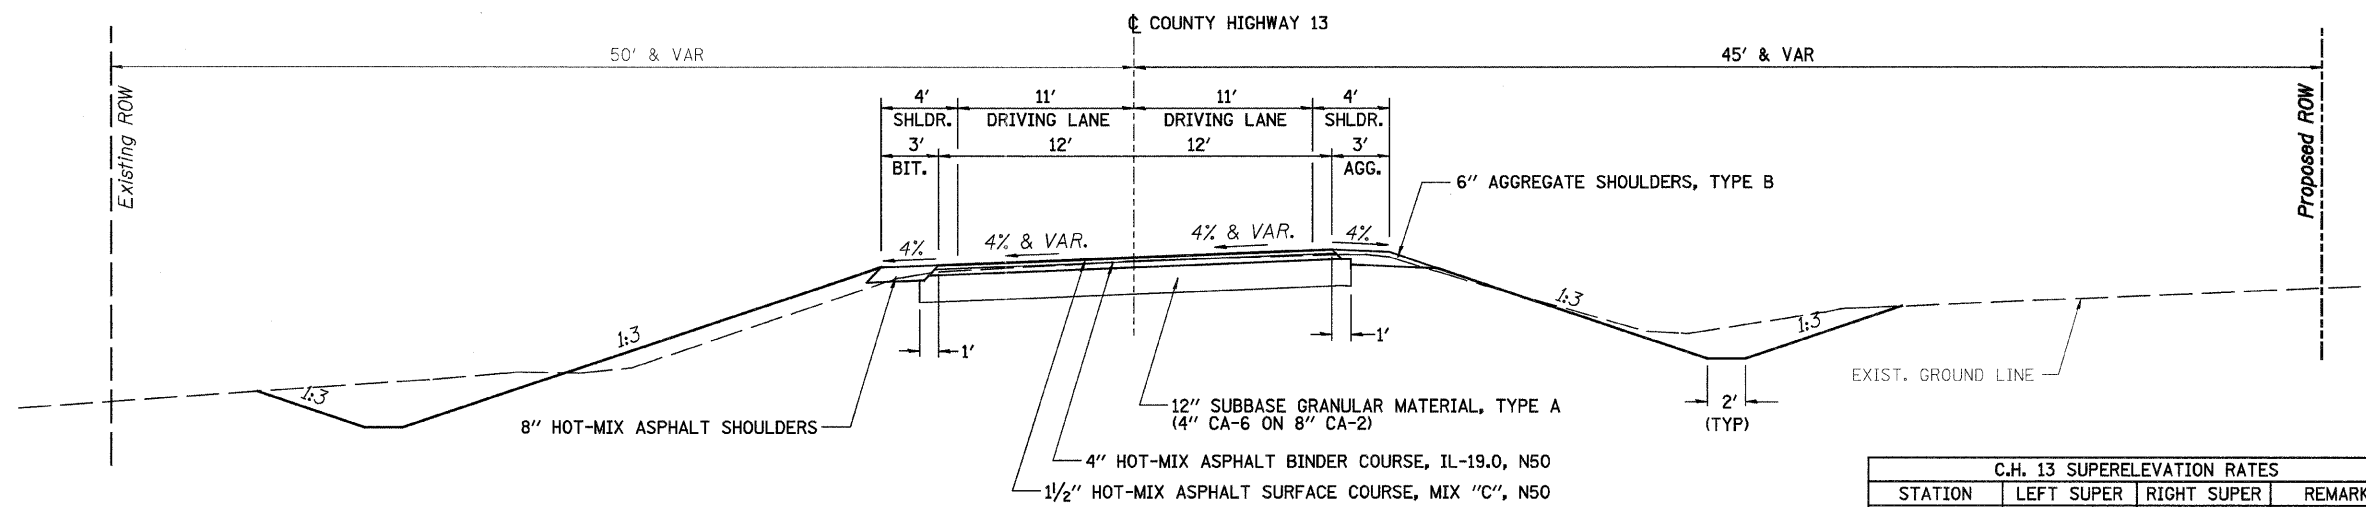

STA 9+51.68 TO STA 16+68.69

C.H. 13 SUPERELEVATION RATES			
STATION	LEFT SUPER	RIGHT SUPER	REMARKS
9+51.68	-2.00%	-2.00%	NORMAL CROWN
10+03.68	-2.00%	0.00%	
10+55.68	-2.00%	2.00%	FULL SUPER
11+06.68	-4.00%	4.00%	MAX SUPER
15+13.69	-4.00%	4.00%	MAX SUPER
15+64.69	-2.00%	2.00%	FULL SUPER
16+16.69	-2.00%	0.00%	
16+68.69	-2.00%	-2.00%	NORMAL CROWN

PC STA = 10+60.18  
 PT STA = 15+60.19  
 T.R. = 52'  
 S.E. RUN = 103'  
 T.L. = 155'

FILE: S:\S\Project\115600\sh13\_lasalle\Plans\Typical Sections.dgn



DESIGNED	- J.M.K.	REVISED	-
CHECKED	- G.F.S.	REVISED	-
DRAWN	- J.M.K.	REVISED	-
CHECKED	- G.F.S.	REVISED	-

**LASALLE COUNTY**  
**C.H. 13 OVER TOMAHAWK CREEK**  
**STATION 20+00**

**TYPICAL SECTIONS**  
**STRUCTURE NO. 050-3604**  
 SHEET NO. 2 OF 3 SHEETS

F.A.S. RTE.	SECTION	COUNTY	TOTAL SHEETS	SHEET NO.
260	10-00651-00-BR	LASALLE	51	09
WHA# 1156008		CONTRACT NO. 87466		
ILLINOIS FED. AID PROJECT BRS-0260105				