


\*\* STEEL PLATE BEAM GUARDRAIL, TYPE A (TYP)  
(SEE STANDARD 630001 FOR GUARD RAIL DETAILS)

6" AGGREGATE SHOULDERS, TYPE B (TYP)

\*\* GUARDRAIL FROM STATION:  
LT 17+92.97 TO 19+36.12  
LT 20+45.41 TO 22+88.56  
RT 17+11.44 TO 19+54.59  
RT 20+63.88 TO 22+07.03

STA 16+68.69 TO 19+02.02  
BRIDGE OMMISION STA 19+02.02 TO 20+97.98  
STA 20+97.98 TO 21+86.19

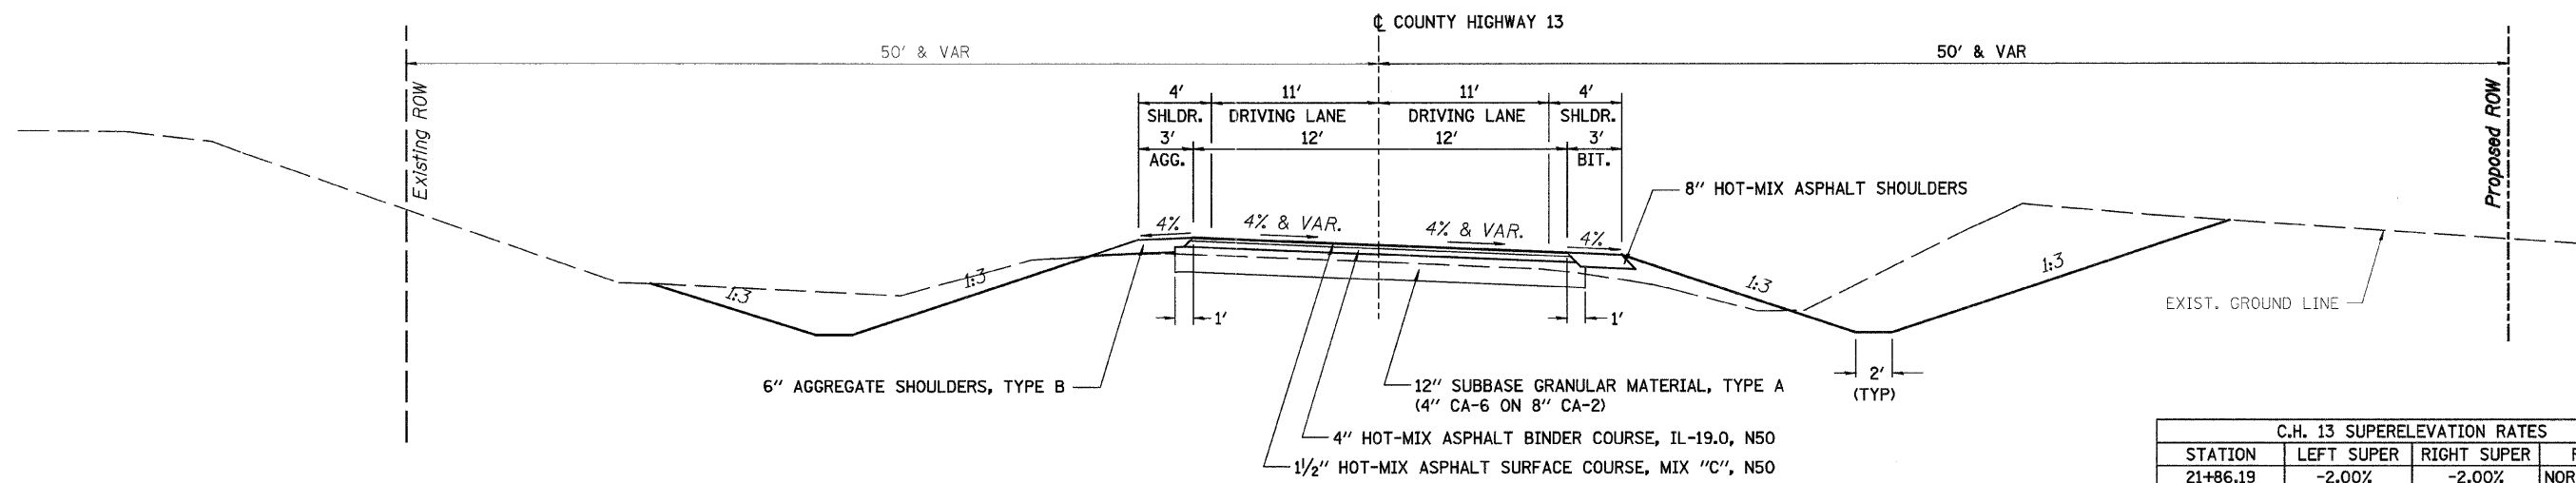

6" AGGREGATE SHOULDERS, TYPE B

STA 21+86.19 TO STA 29+03.20

C.H. 13 SUPERELEVATION RATES			
STATION	LEFT SUPER	RIGHT SUPER	REMARKS
21+86.19	-2.00%	-2.00%	NORMAL CROWN
22+38.19	0.00%	-2.00%	
22+90.19	2.00%	-2.00%	FULL SUPER
23+41.19	4.00%	-4.00%	MAX SUPER
27+48.20	4.00%	-4.00%	MAX SUPER
27+99.20	2.00%	-2.00%	FULL SUPER
28+51.20	0.00%	-2.00%	
29+03.20	-2.00%	-2.00%	NORMAL CROWN

PC STA = 22+94.69  
PT STA = 27+94.70  
T.R. = 52'  
S.E. RUN = 103'  
T.L. = 155'

FILE = S:\Projects\1156026\13\_Lasalle\Plans\Typical\_Sections.dgn



DESIGNED	- J.M.K.	REVISED	-
CHECKED	- G.F.S.	REVISED	-
DRAWN	- J.M.K.	REVISED	-
CHECKED	- G.F.S.	REVISED	-

**LASALLE COUNTY**  
**C.H. 13 OVER TOMAHAWK CREEK**  
**STATION 20+00**

**TYPICAL SECTIONS**  
**STRUCTURE NO. 050-3604**

SHEET NO. 3 OF 3 SHEETS

F.A.S. RTE.	SECTION	COUNTY	TOTAL SHEETS	SHEET NO.
260	10-00651-00-BR	LASALLE	51	10
WHA# 1156008			CONTRACT NO. 87466	
ILLINOIS FED. AID PROJECT BRS-0260105				