


DATE	
BY	
FINAL SURVEY	
NOTED BOOK	
PLOTTED	
TEMPLATE	
AREAS CHECKED	

DATE	
BY	
ORIGINAL SURVEY	
NOTED BOOK	
PLOTTED	
TEMPLATE	
AREAS CHECKED	

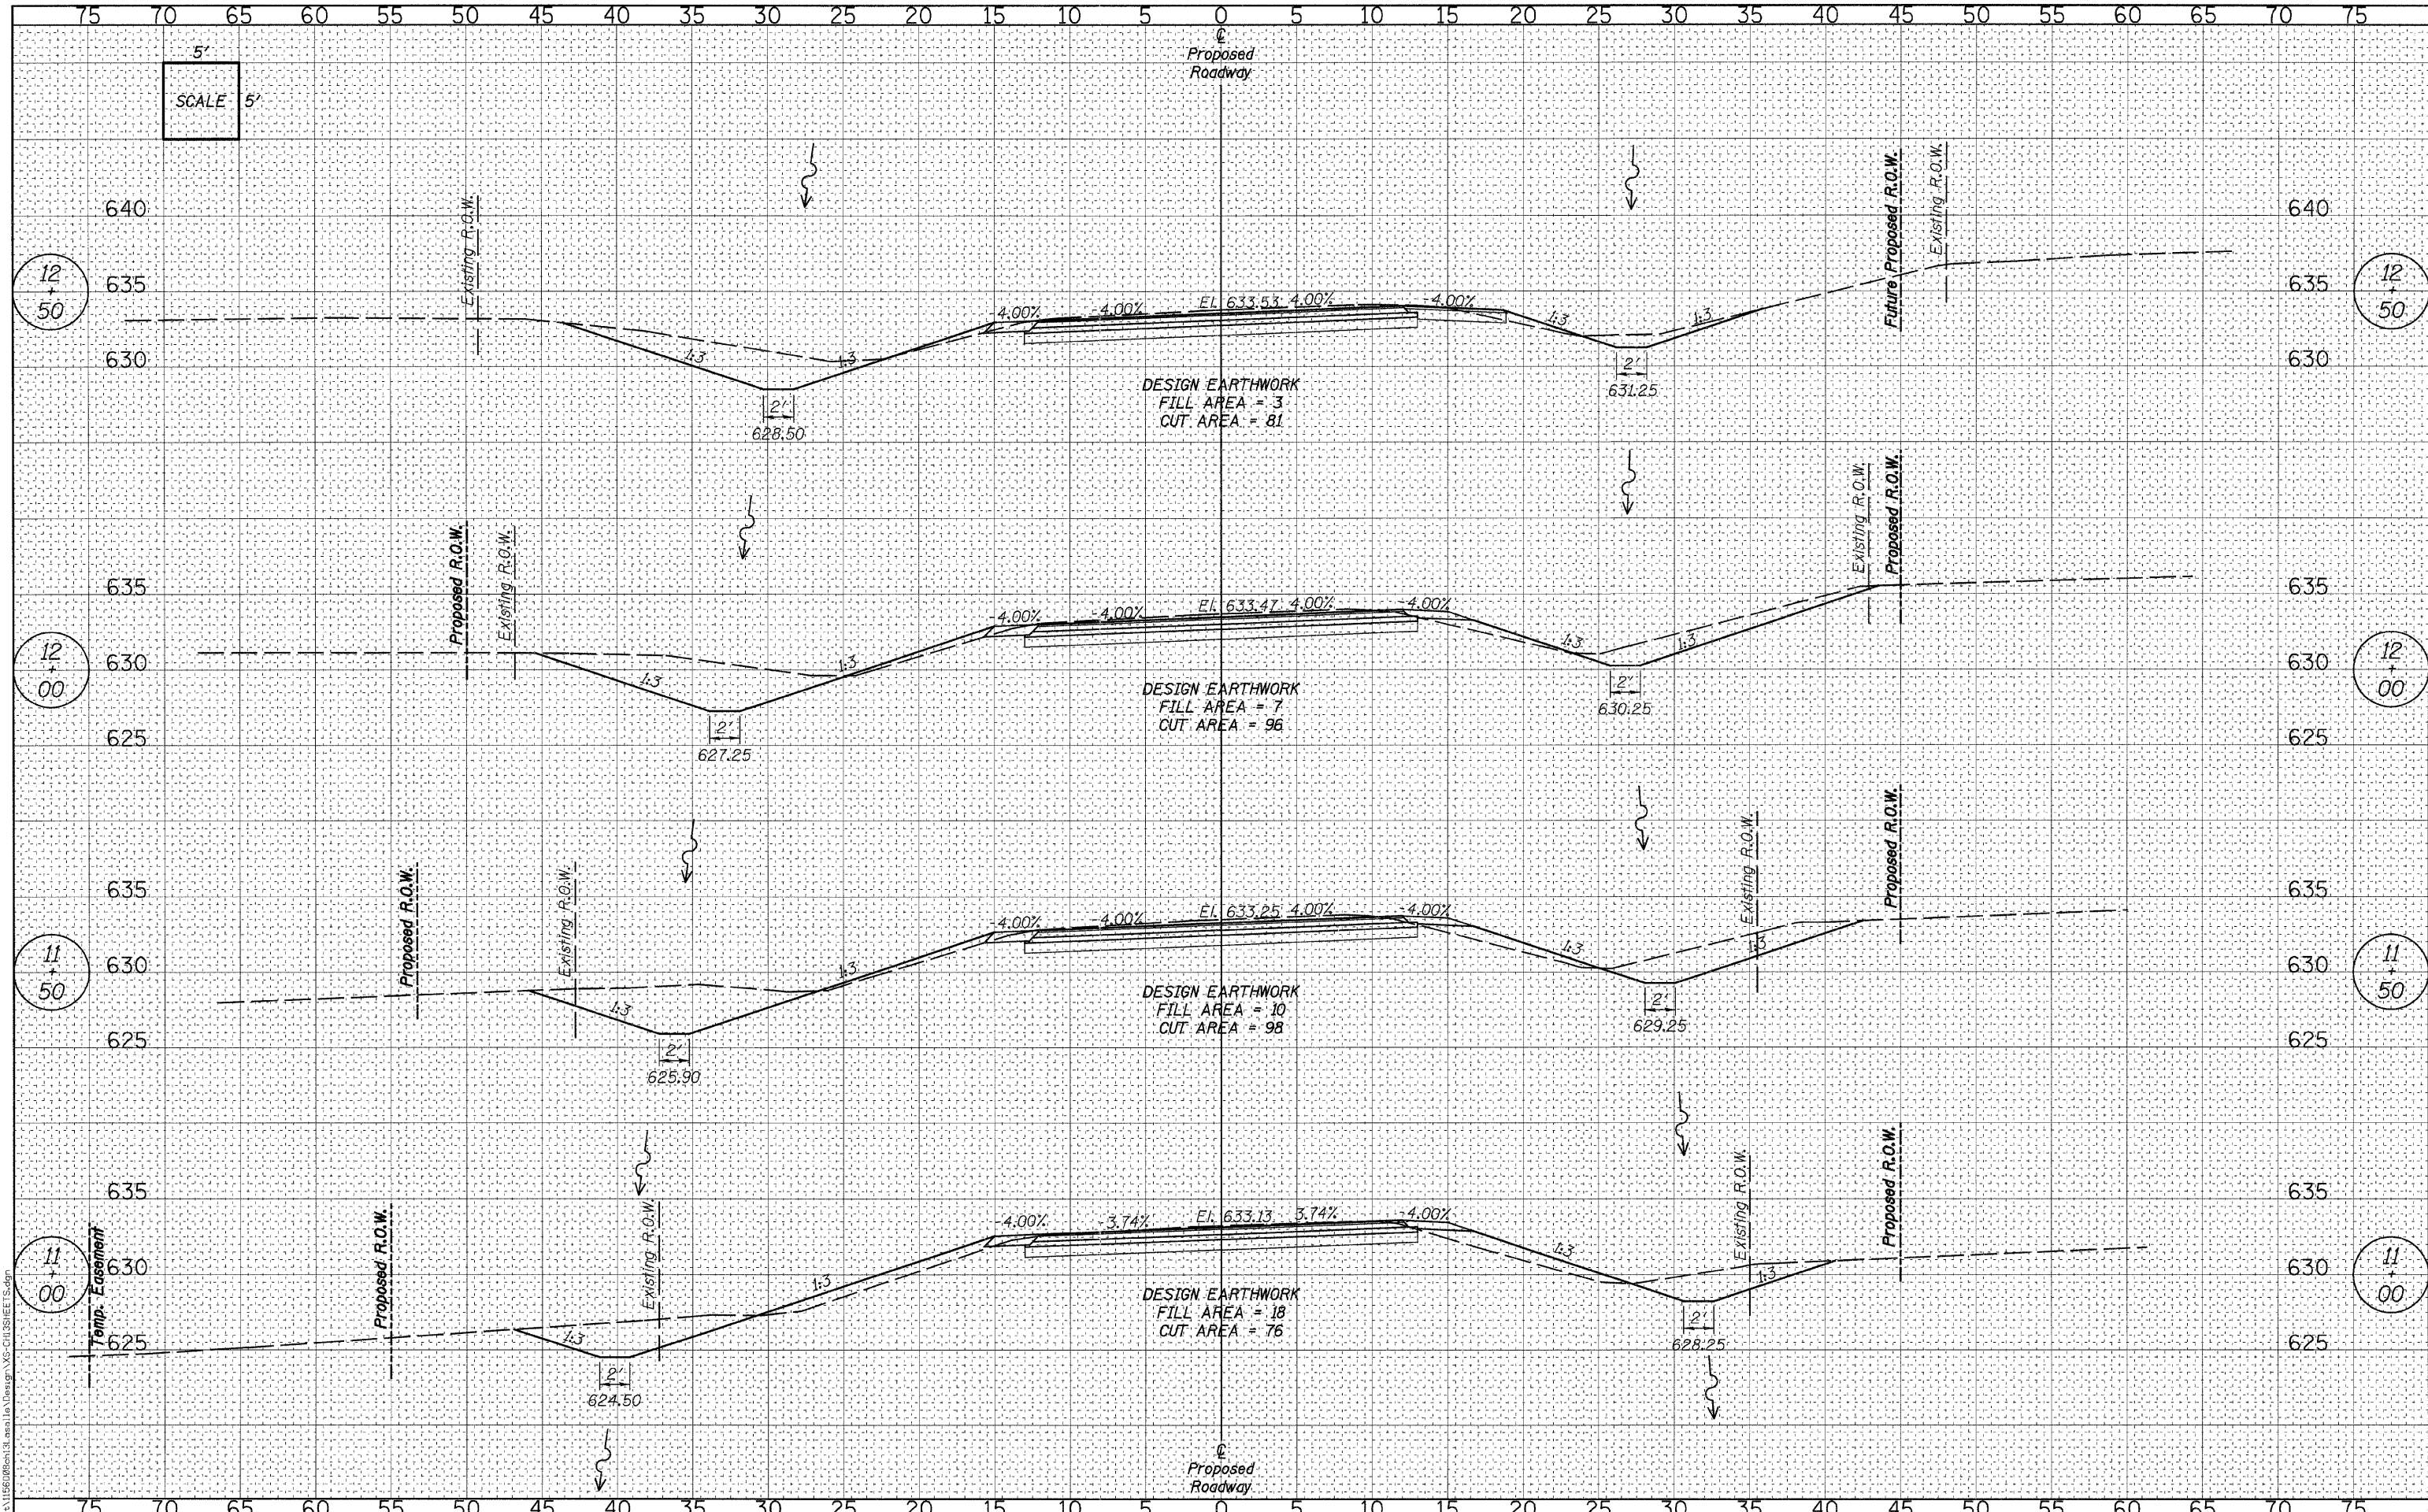

FILE = SR\Projects\1156106\1156106.dwg



DESIGNED	- J.M.K.	REVISED	-
CHECKED	- G.F.S.	REVISED	-
DRAWN	- J.M.K.	REVISED	-
CHECKED	- G.F.S.	REVISED	-

**LASALLE COUNTY**  
**C.H. 13 OVER TOMAHAWK CREEK**  
**STATION 20 + 00**

**CROSS SECTIONS - C.H. 13**  
**STRUCTURE NO. 050-3604**

SHEET NO. 2 OF 13 SHEETS STA. 11+00 TO STA. 12+50

F.A.S. RTE.	SECTION	COUNTY	TOTAL SHEETS	SHEET NO.
260	10-00651-00-BR	LASALLE	51	37
WHA* 1156008			CONTRACT NO. 87466	
ILLINOIS FED. AID PROJECT BRS-02601051				