


DATE	
BY	
FINAL SURVEY	
SURVEYED	
PLOTTED	
TEMPLATE	
NOTE BOOK	
AREAS CHECKED	
NO.	

DATE	
BY	
ORIGINAL SURVEY	
SURVEYED	
PLOTTED	
TEMPLATE	
NOTE BOOK	
AREAS CHECKED	
NO.	

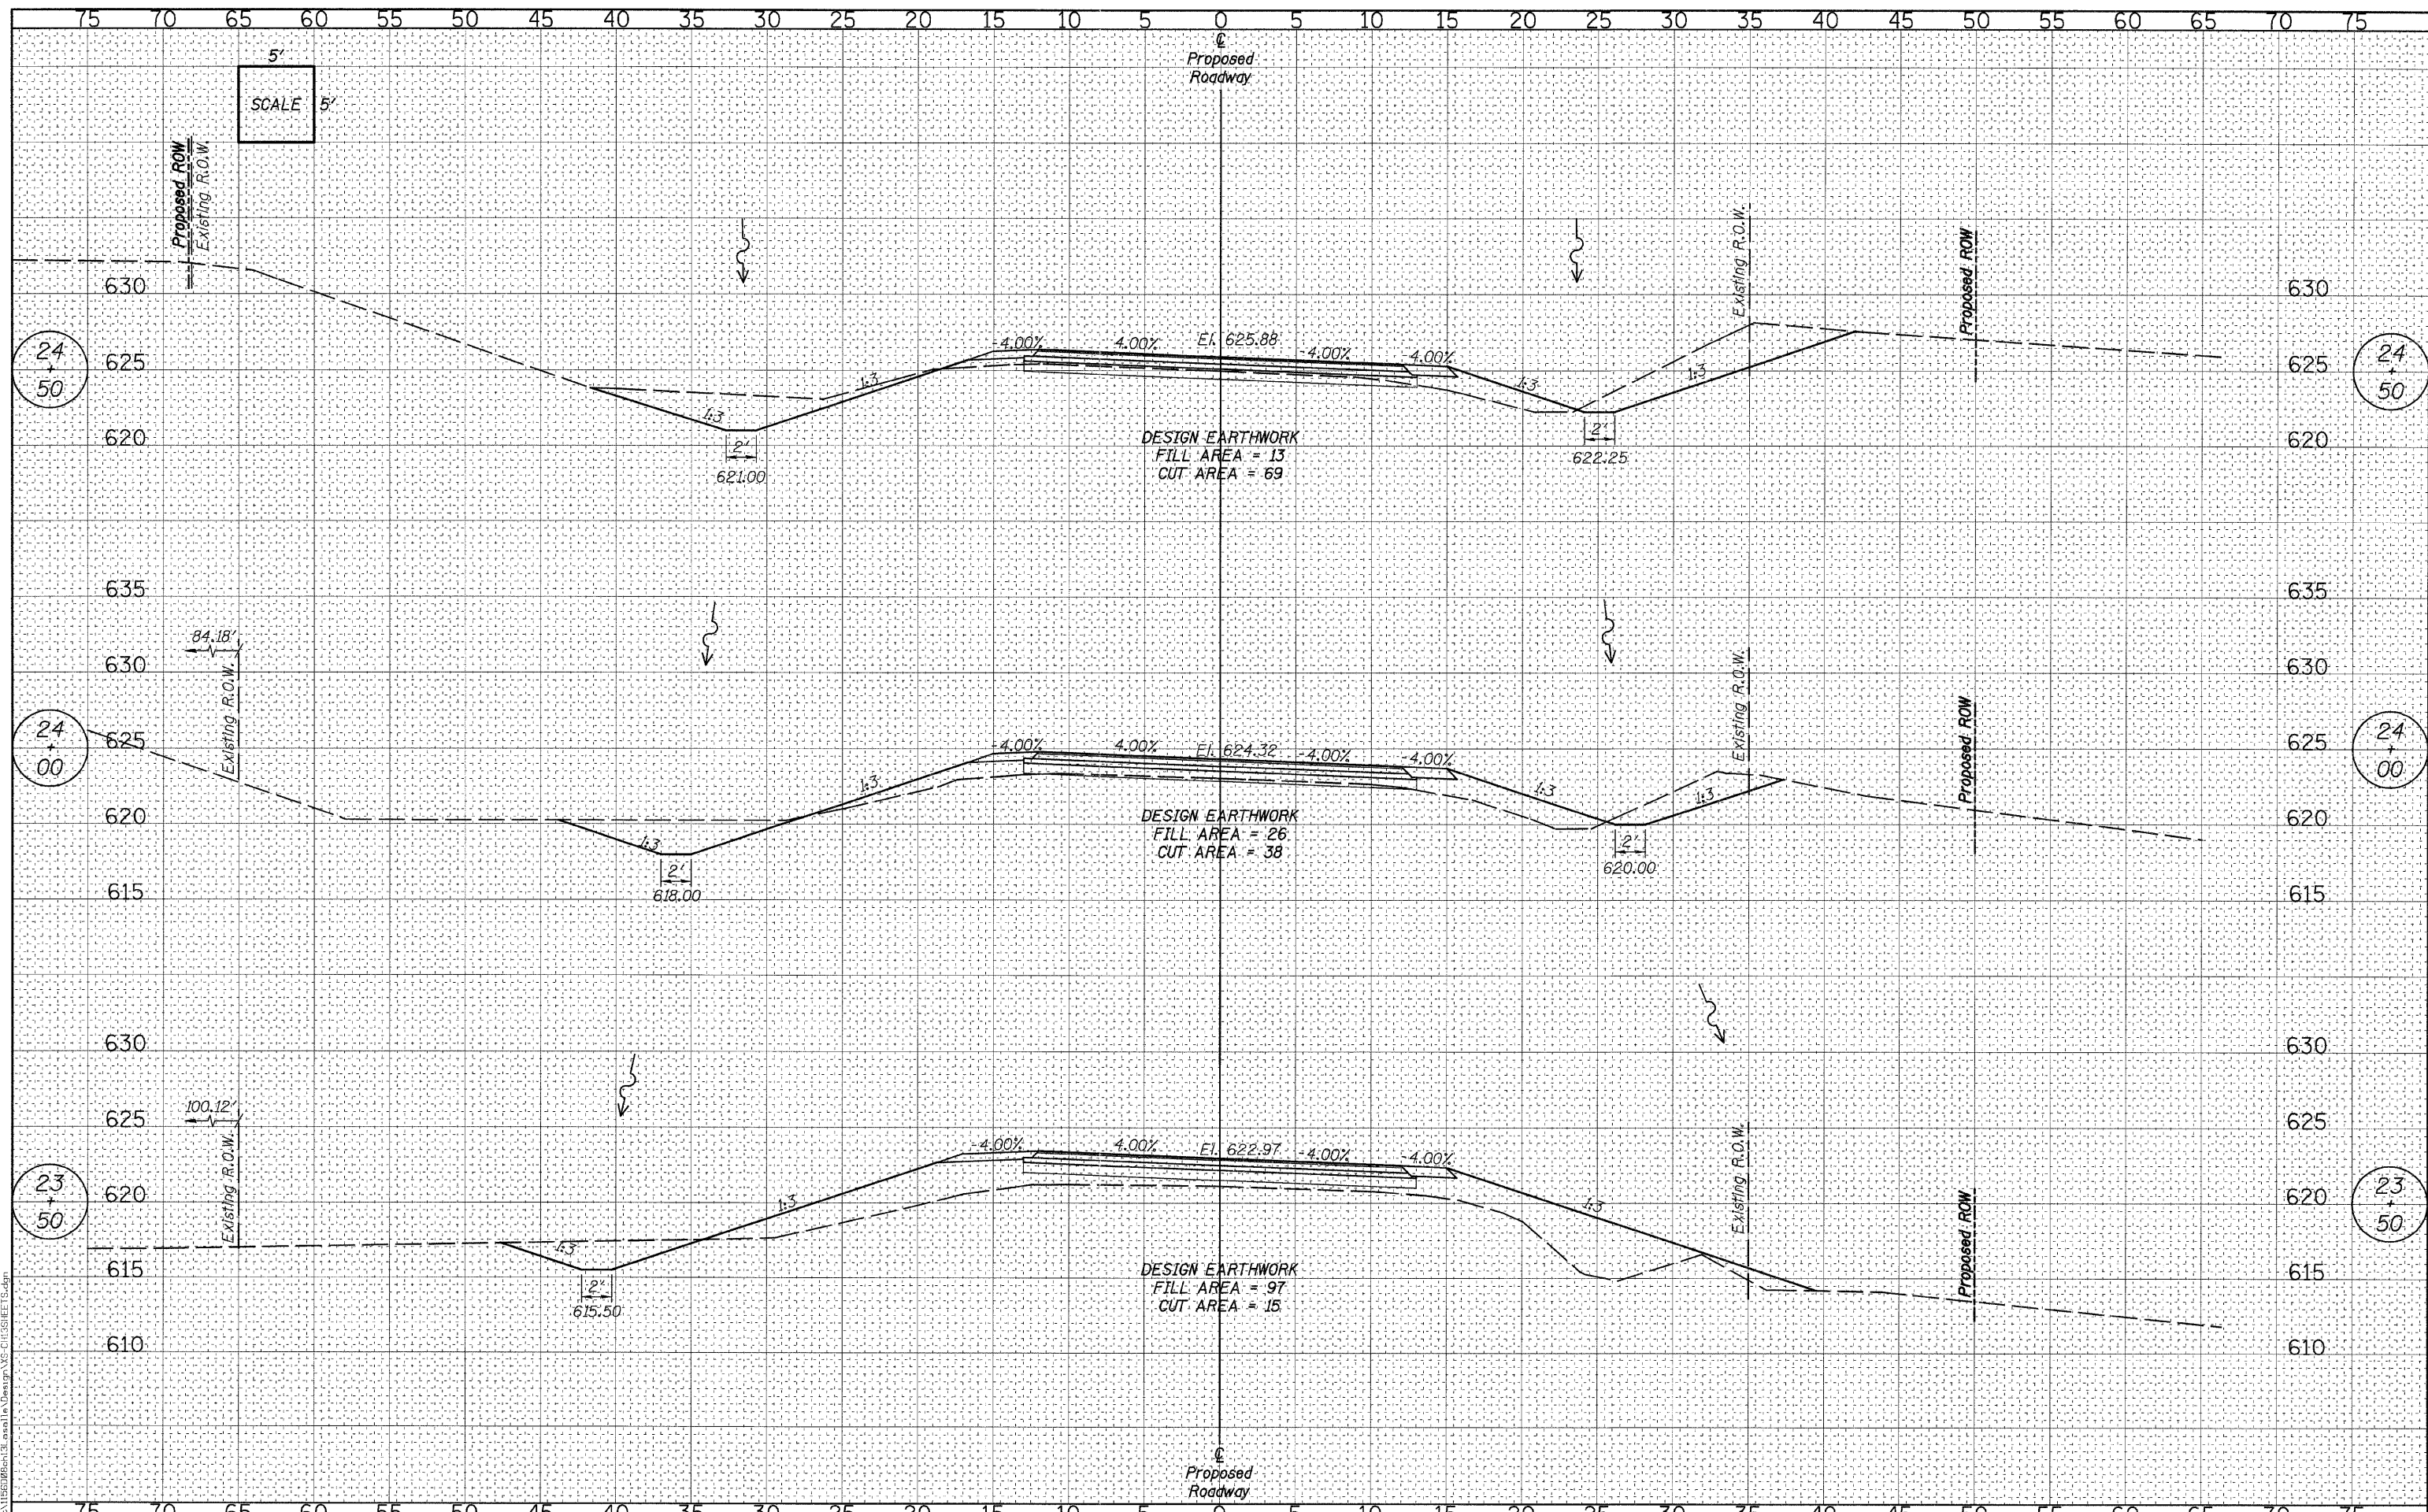

DESIGNED	-	J.M.K.	REVISED	-
CHECKED	-	G.F.S.	REVISED	-
DRAWN	-	J.M.K.	REVISED	-
CHECKED	-	G.F.S.	REVISED	-

**LASALLE COUNTY  
C.H. 13 OVER TOMAHAWK CREEK  
STATION 20 + 00**

**CROSS SECTIONS - C.H. 13  
STRUCTURE NO. 050-3604**

SHEET NO. 10 OF 13 SHEETS      STA. 23+50 TO STA. 24+50

F.A.S. RTE.	SECTION	COUNTY	TOTAL SHEETS	SHEET NO.
260	10-00651-00-BR	LASALLE	51	45
WHA* 1156008		CONTRACT NO. 87466		
ILLINOIS FED. AID PROJECT BRS-0260(105)				