
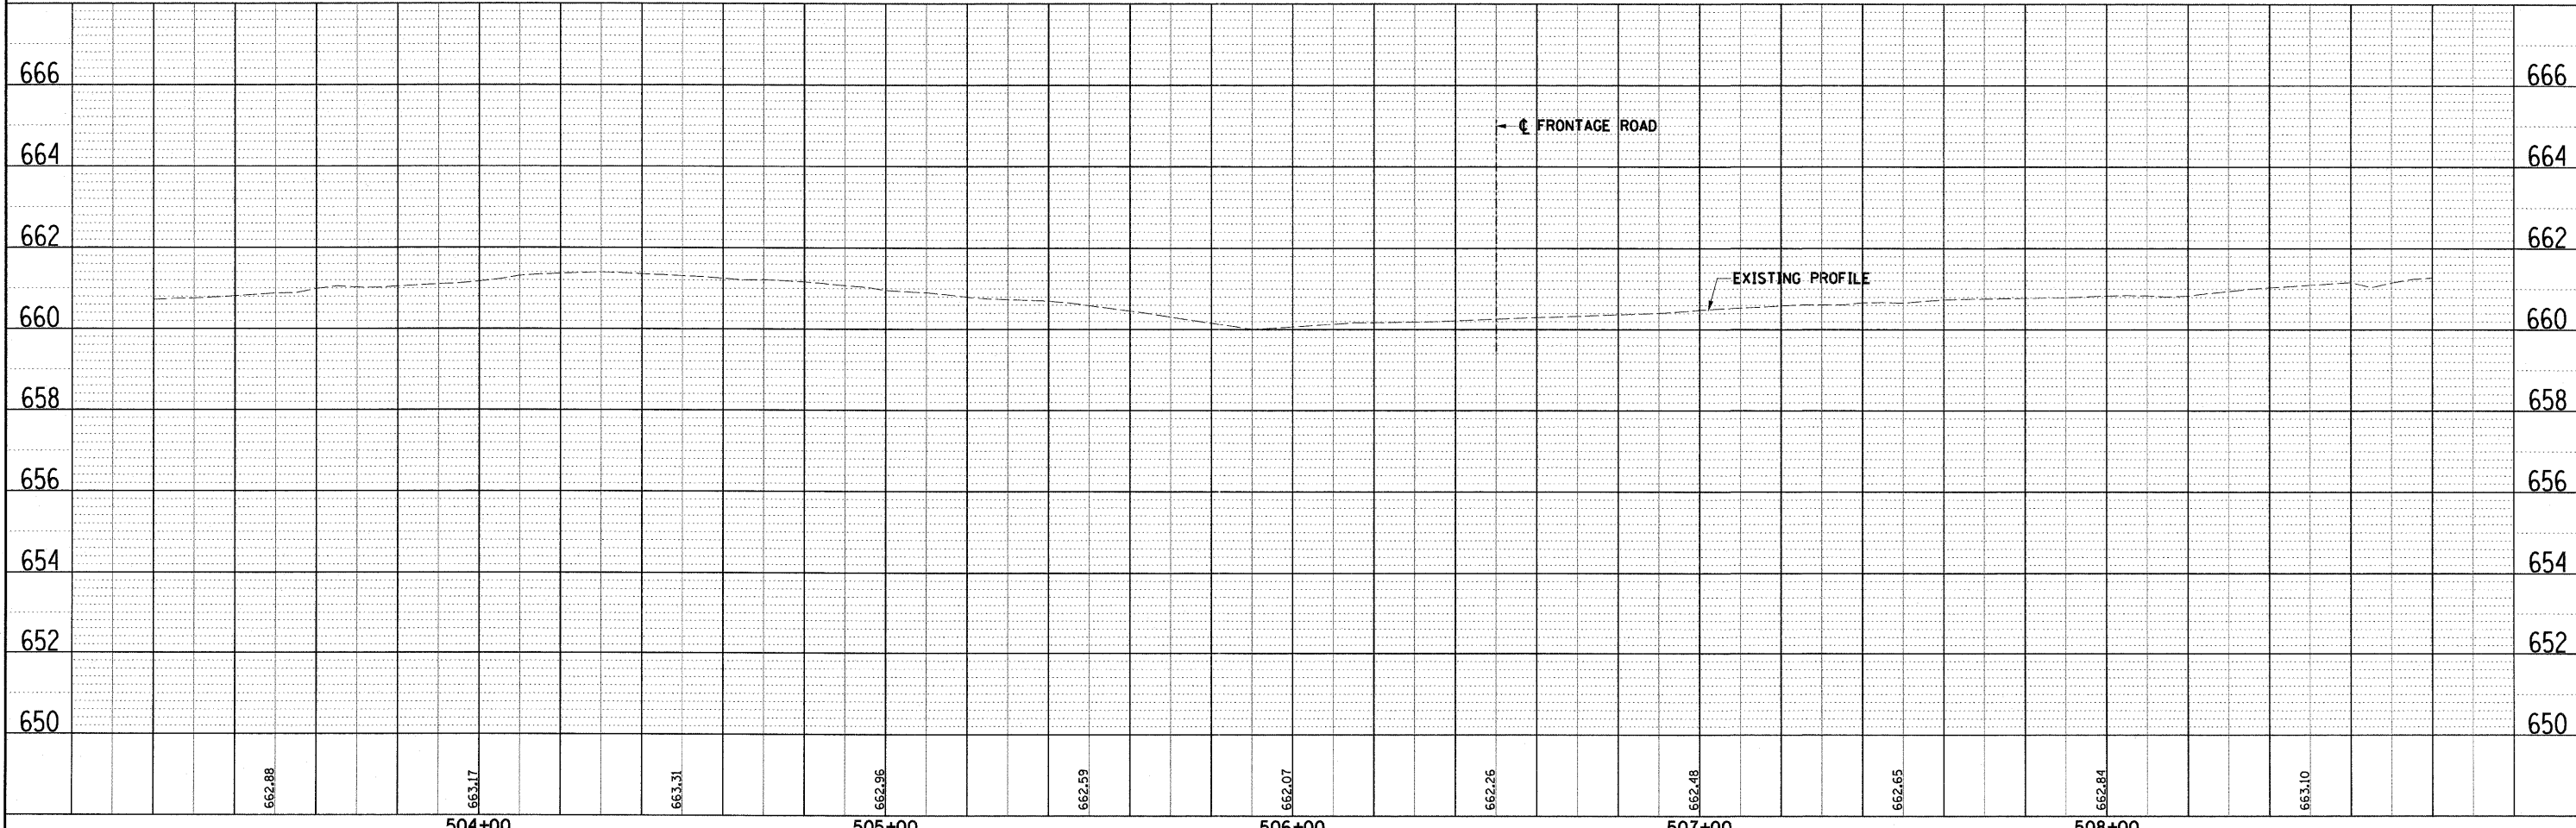


PLAN	SURVEYED	DATE
	ALIGNED	BY
	CHECKED	
	NO. OF PAGES	
	FILE NAME	
	NO.	

PROFILE	SURVEYED	DATE
	GRADES	BY
	NOTED	
	STRUCTURE	
	NOTATIONS	
	ERRATA	
	NO.	

FILE NAME = \\hrgreen\share\data\080246\Cad\1\Draw\1\104-00122.dwg\346.ppt1.dgn

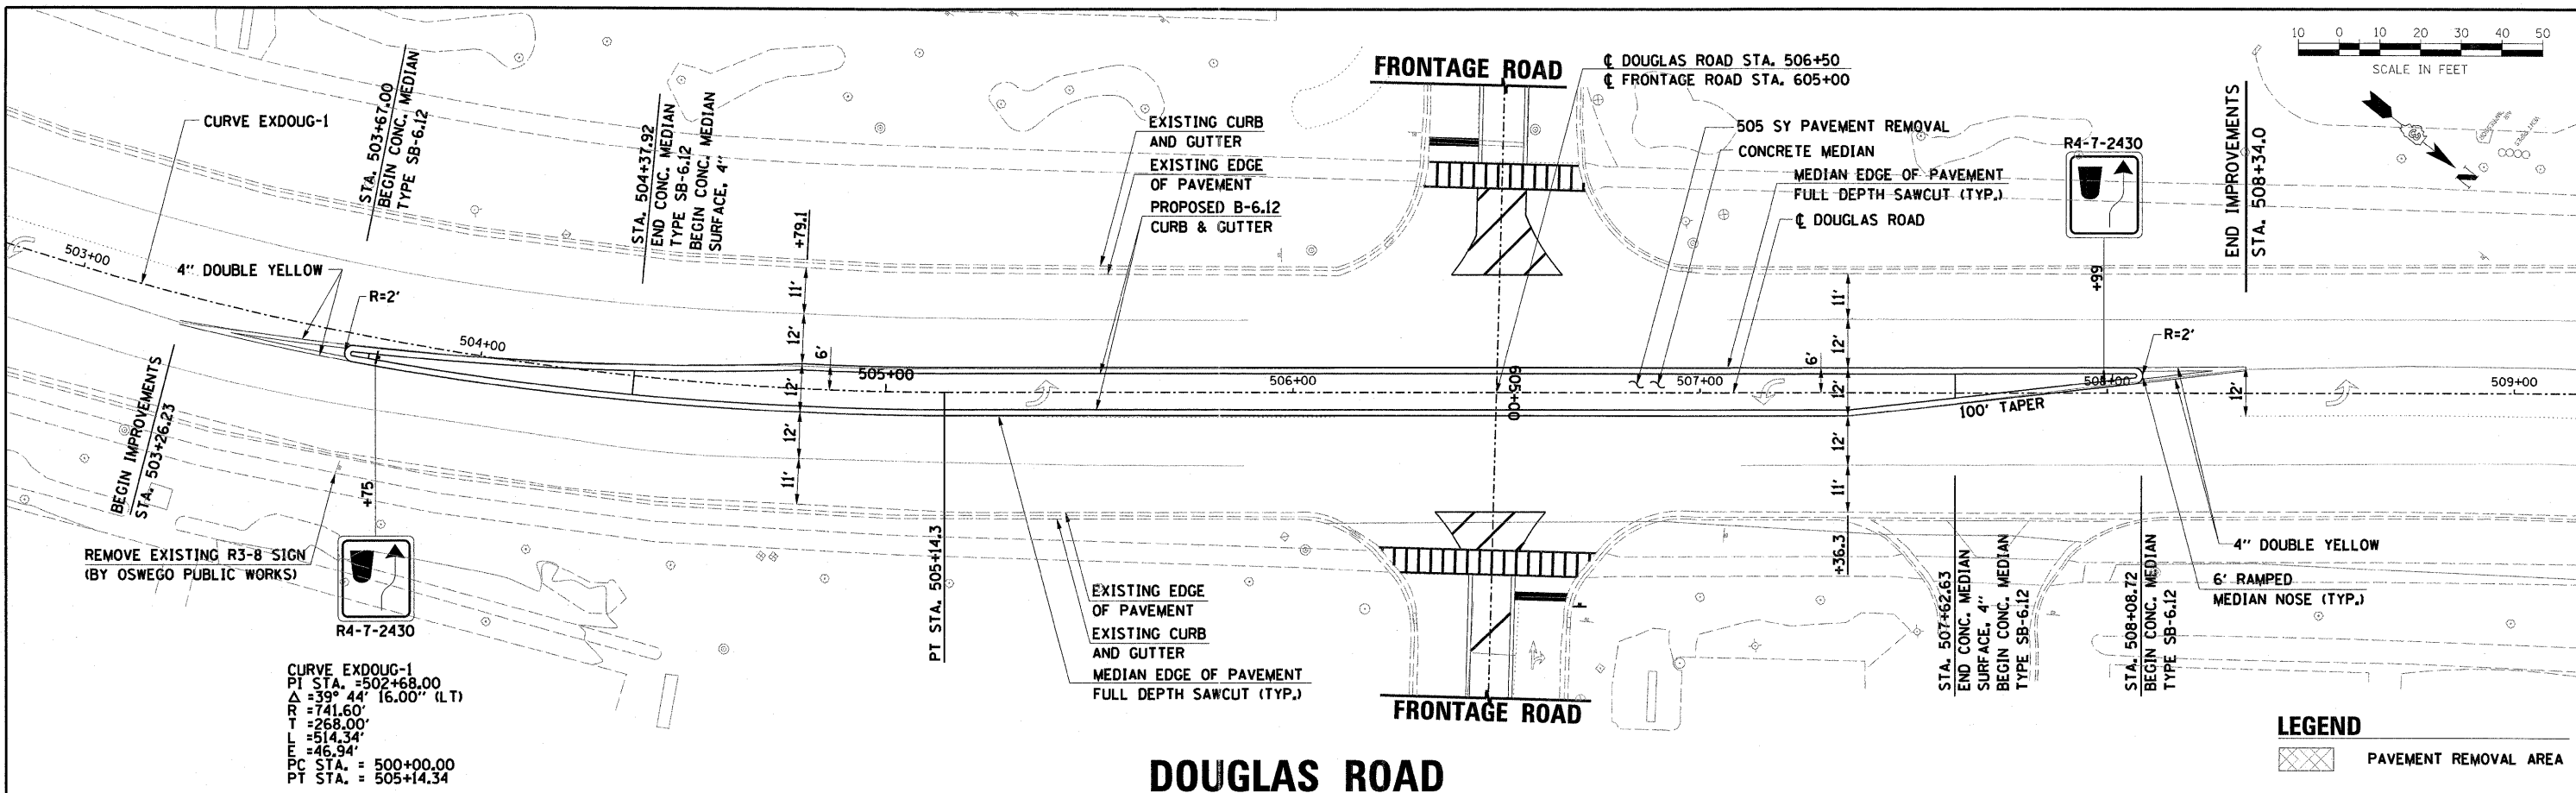

USER NAME = JR01tbu
 PLOT SCALE =
 PLOT DATE = 2/1/2012

DESIGNED -	REVISED -
DRAWN -	REVISED -
CHECKED -	REVISED -
DATE -	REVISED -

**VILLAGE OF OSWEGO
 DOUGLAS ROAD IMPROVEMENTS**

PLAN & PROFILE - DOUGLAS ROAD

SCALE: SHEET NO. OF SHEETS STA. TO STA.

F.A.U. RTE.	SECTION	COUNTY	TOTAL SHEETS	SHEET NO.
2508	11-00044-00-SP	KENDALL	9	5