


ADAMS ST. WIDENING AND RESURFACING

F.A.U. ROUTE NO.	SECTION	ILLINOIS PROJECT	CONTRACT NO.	COUNTY	TOTAL SHEETS	SHEET NUMBER
6039	09-00163-00-WR	M-5052(027)	87511	LASALLE	13	11

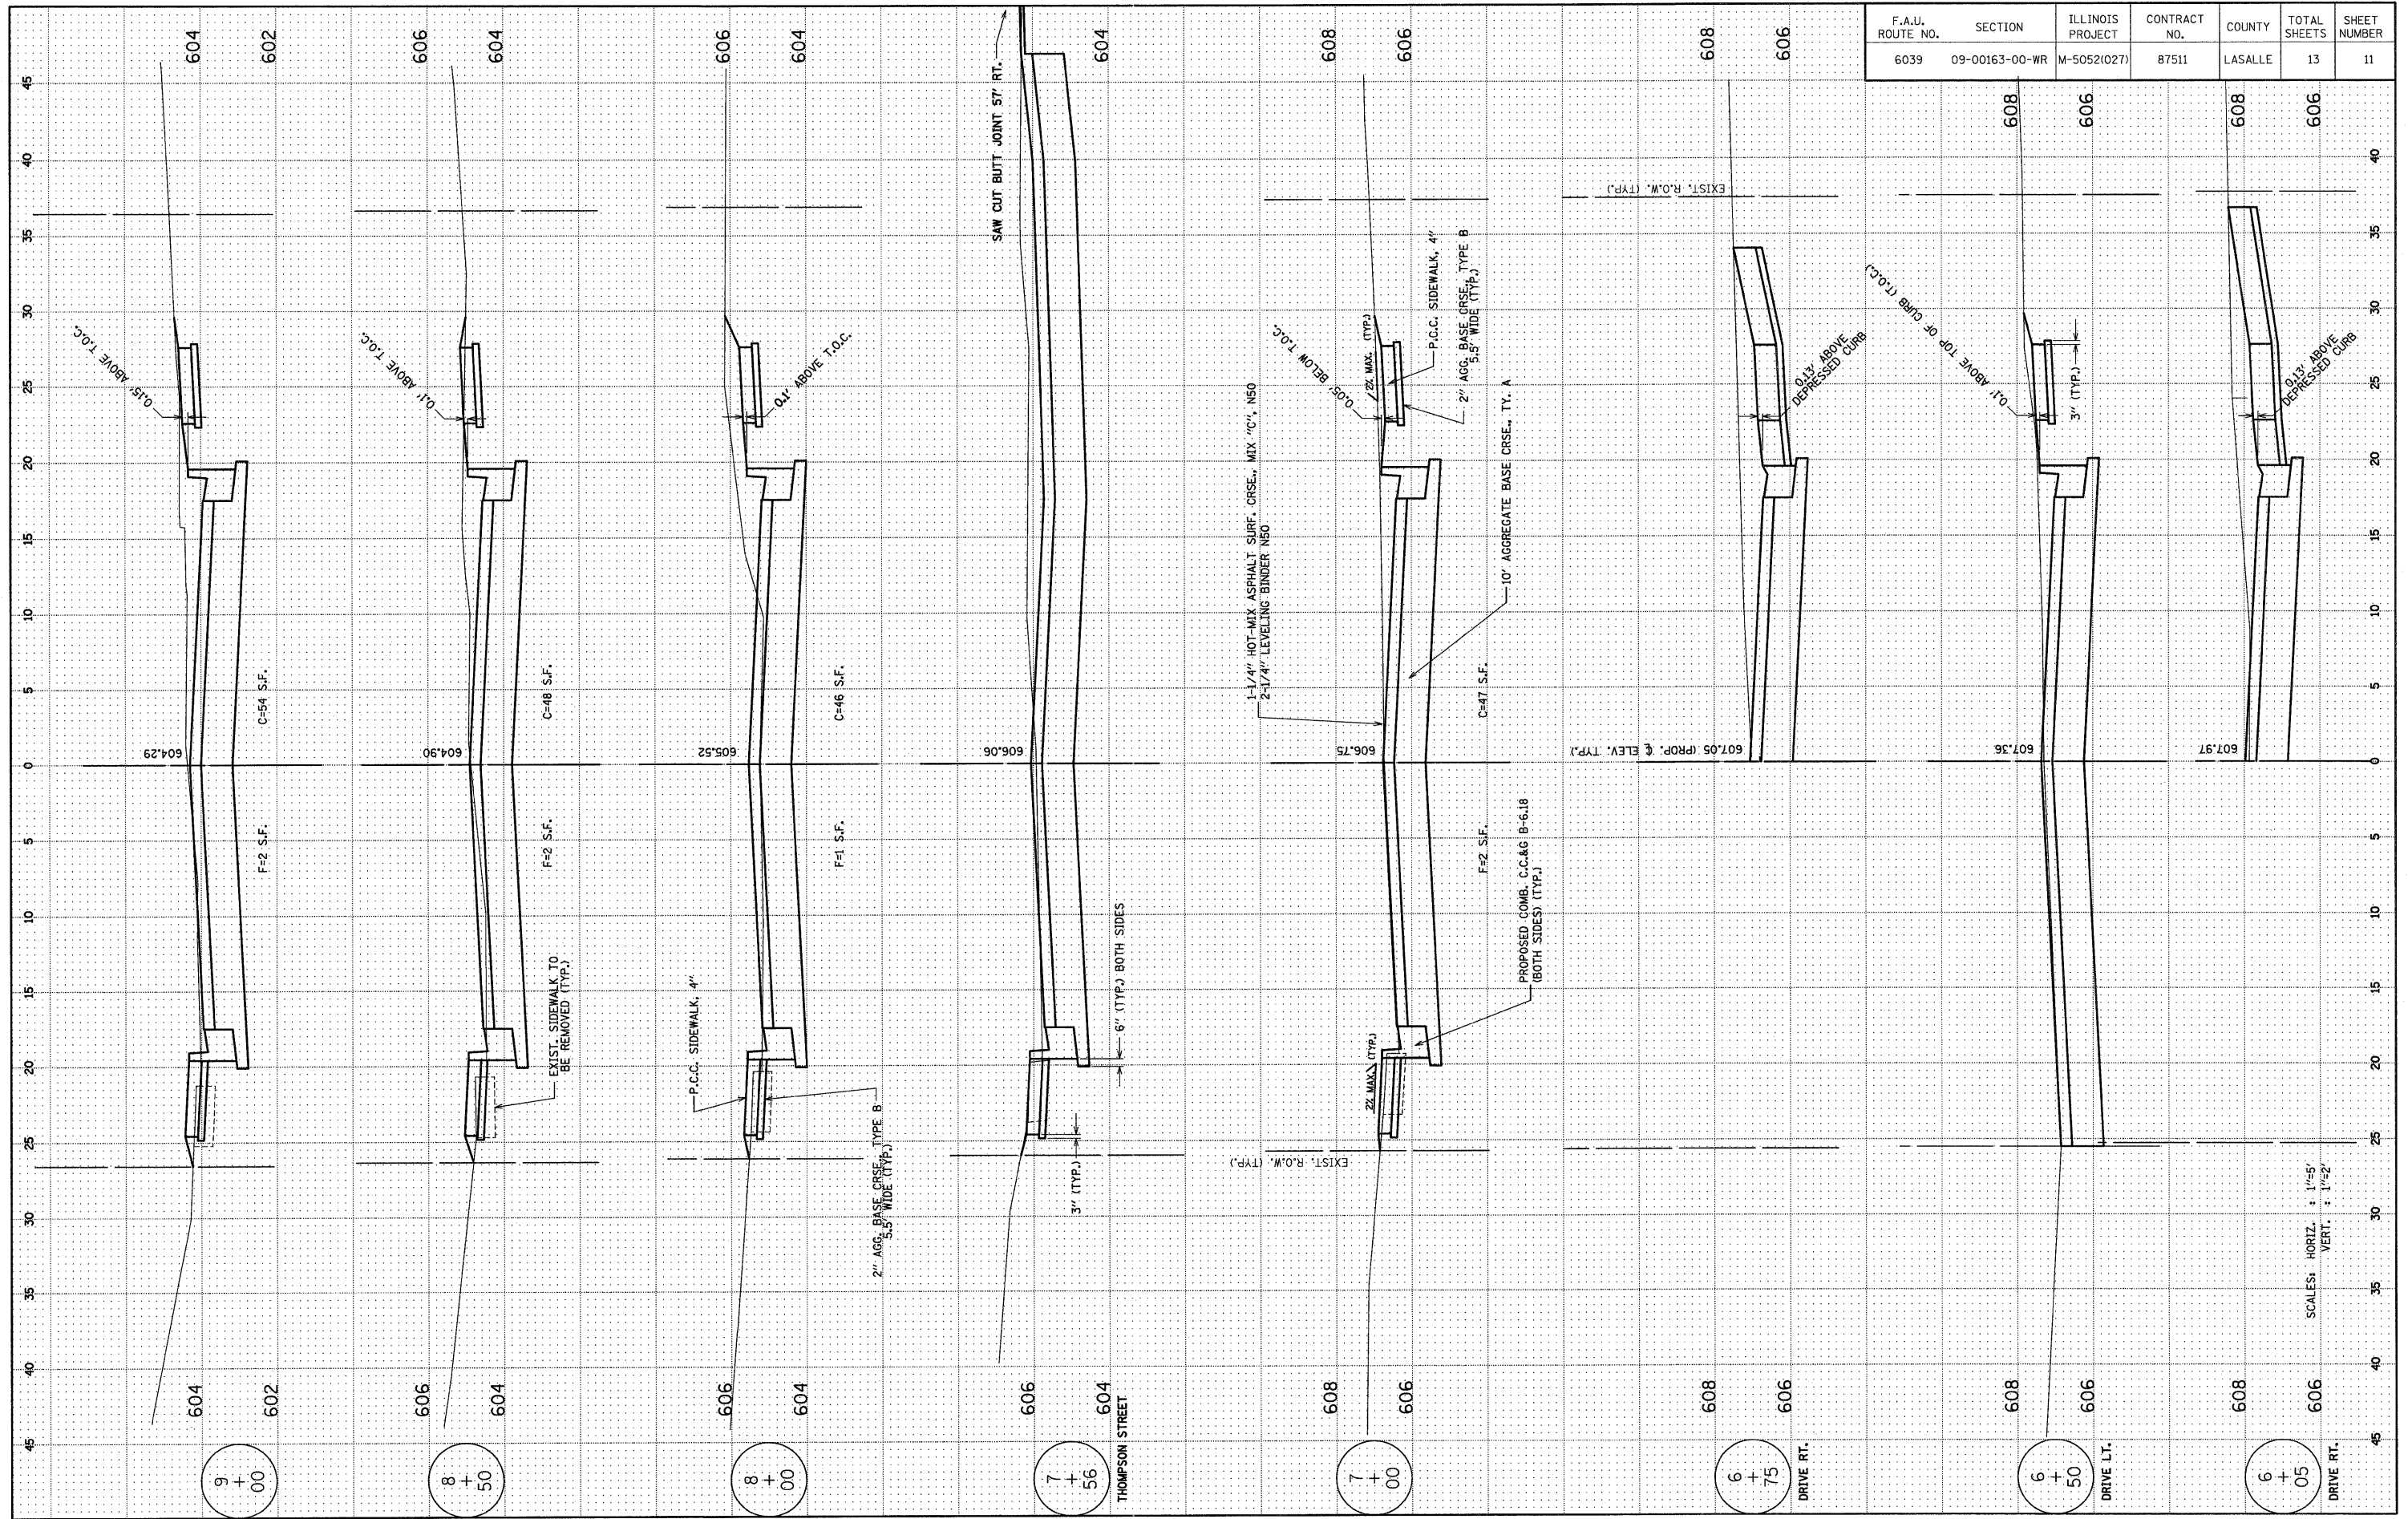

SCALES: HORIZ. : 1"=50'
VERT. : 1"=2'