


FINAL SURVEY	SURVEYED	BY	DATE
NOTE BOOK	PLOTTED		
NO.	TEMPLATE		
	AREAS CHECKED		
	AREAS CHECKED		

ORIGINAL SURVEY	SURVEYED	BY	DATE
NOTE BOOK	PLOTTED		
NO.	TEMPLATE		
	AREAS CHECKED		
	AREAS CHECKED		

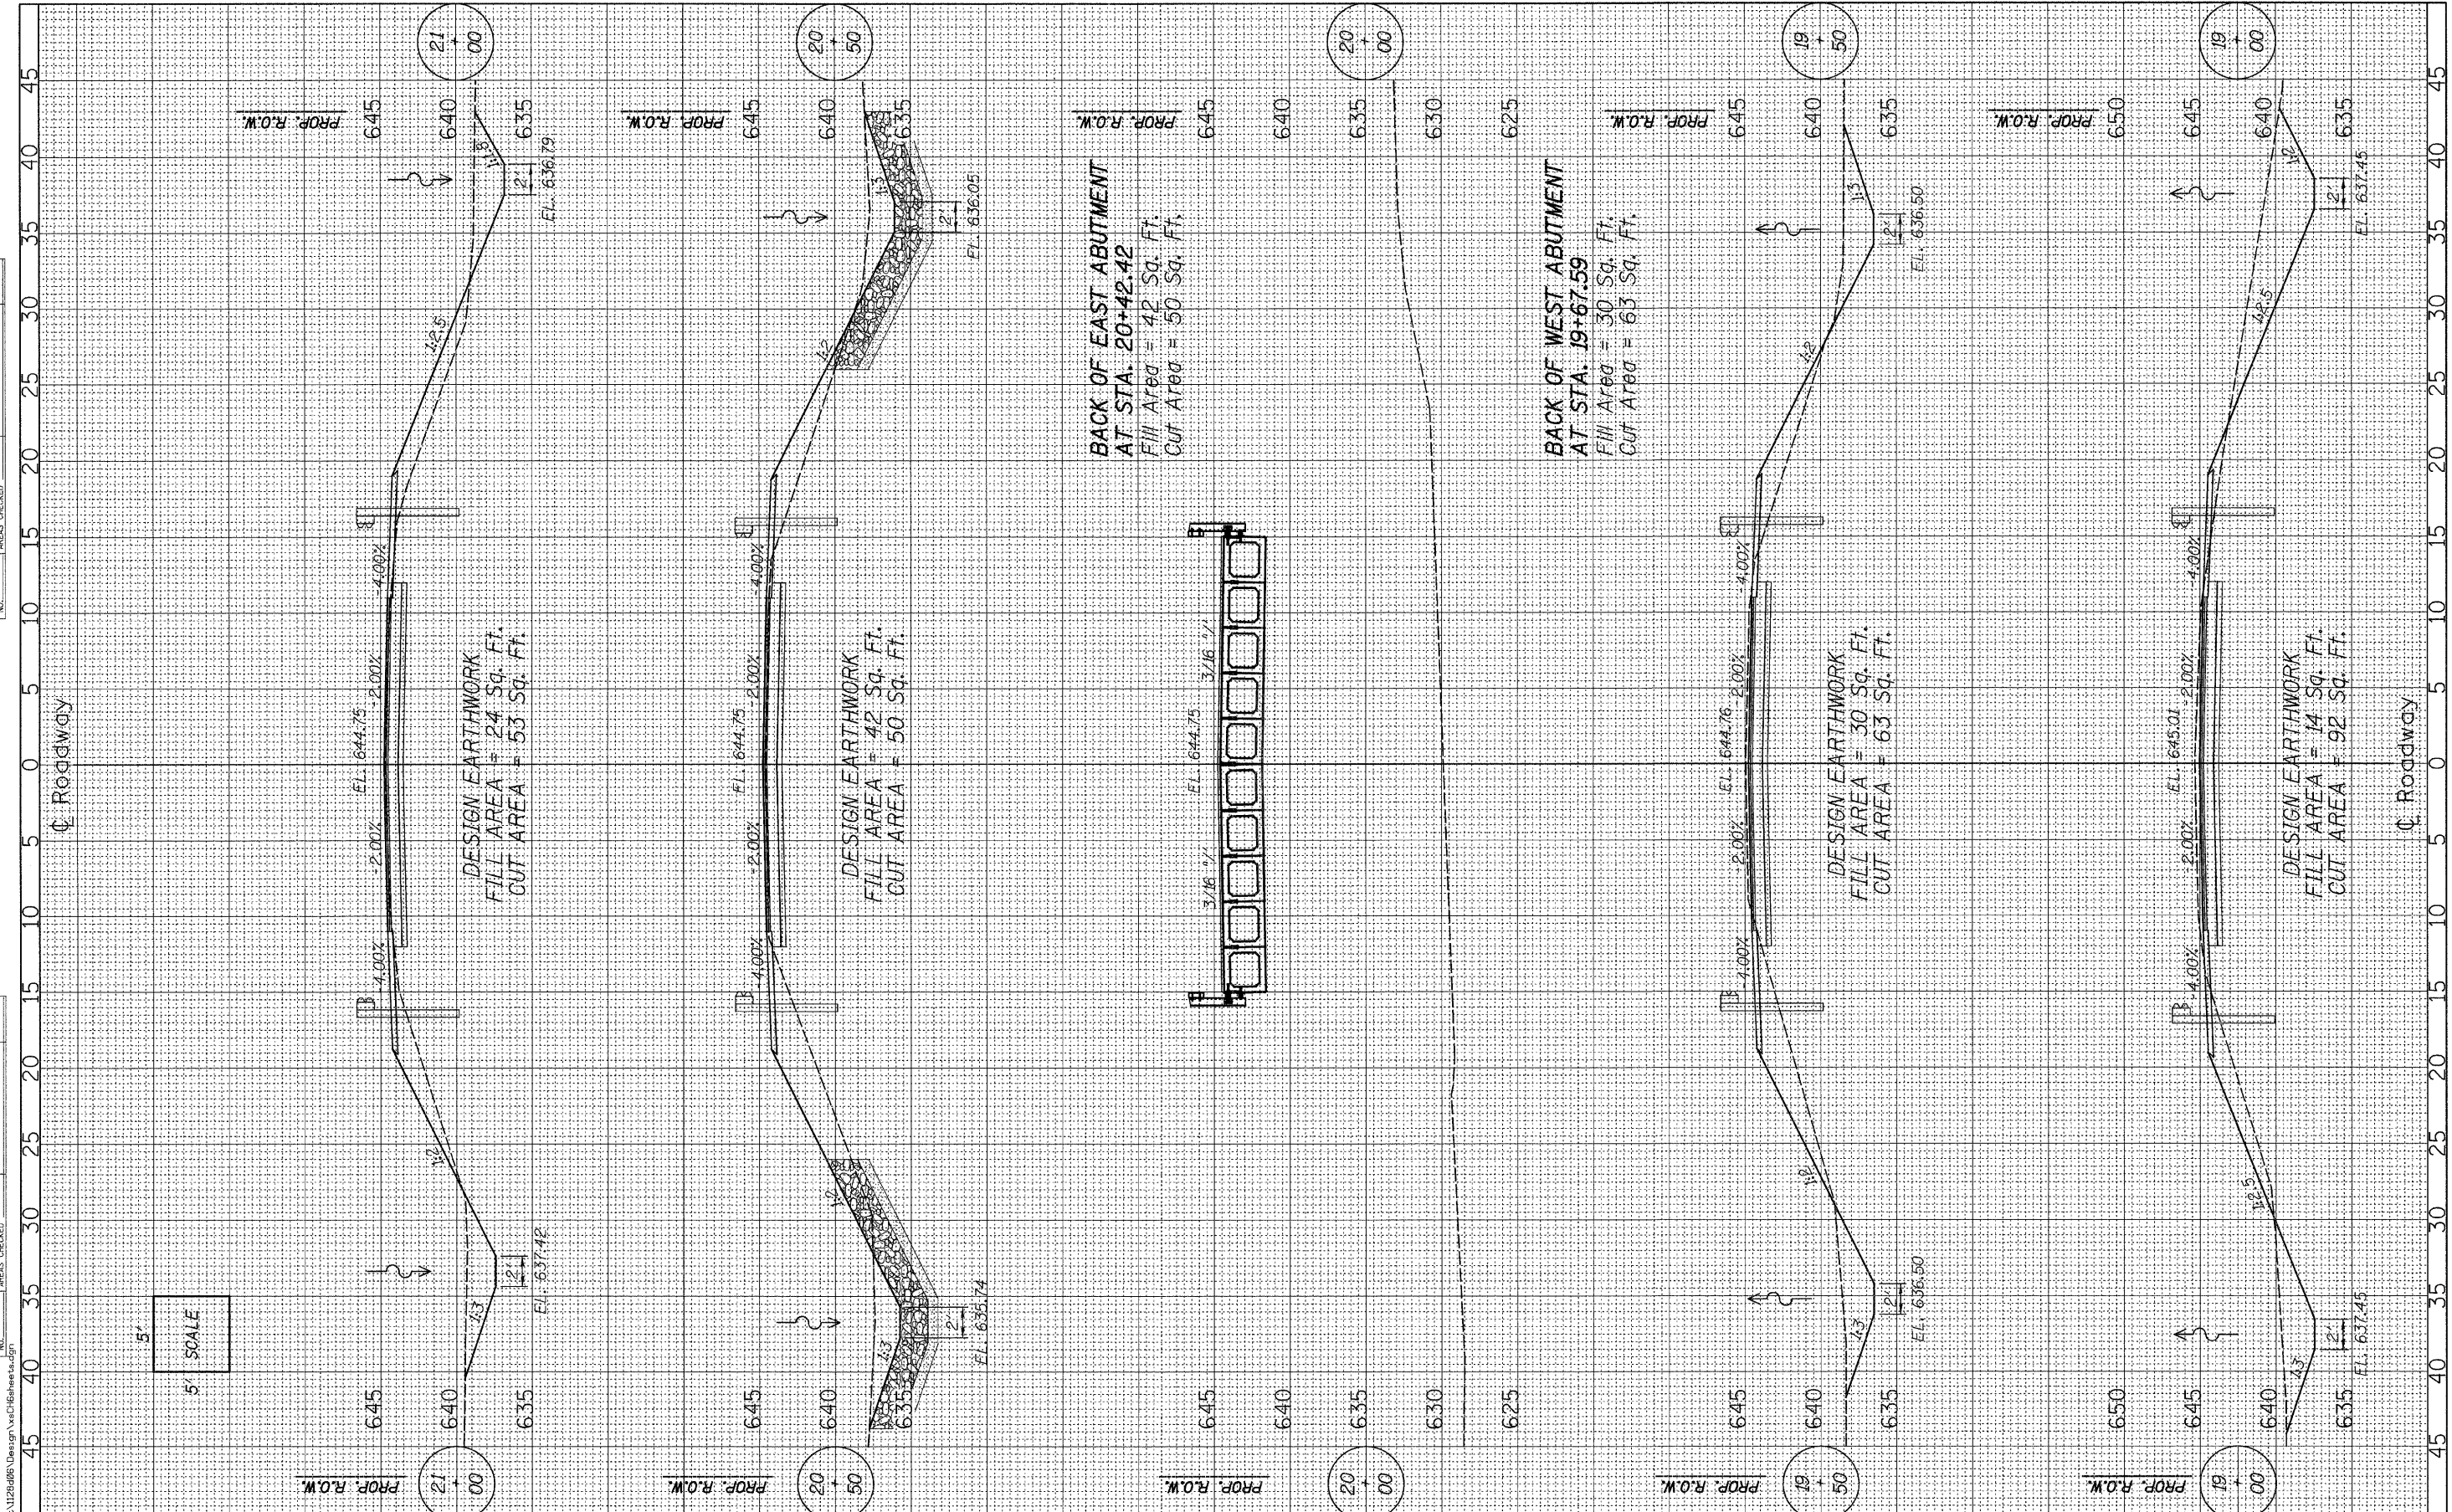

WILLET HOFMANN
 ASSOCIATES INC.
 ENGINEERING ARCHITECTURE LAND SURVEYING
 839 EAST 2ND STREET, DEKOR, IL 61021-0357
 T: 815-284-3381 DESIGN FIRM: #164-006918

DESIGNED -	MICHAEL WAGNER	REVISED -	
DRAWN -	RON ALLEN	REVISED -	
CHECKED -	BRIAN CONVERSE	REVISED -	
DATE -	AUGUST 2011	REVISED -	

MERCER COUNTY
F.A.S. 217 (C.H. 6) OVER MAIDS RUN
STATION 20 + 05

CROSS SECTIONS
STRUCTURE NO. 066-3031
 SCALE: 1" = 5'
 SHEET NO. 2 OF 3 SHEETS
 STA. 19+00.00 TO STA. 21+00.00

F.A.S. RTE.	SECTION	COUNTY	TOTAL SHEETS	SHEET NO.
217	05-00096-00-BR	MERCER	21	19
WHA* 1128D06		CONTRACT NO. 89432		
ILLINOIS FED. AID PROJECT BRS-02171021				

FILE = S:\AS-projects\1128D06\Design\c1\ghw\sta21.dwg